



10/26/08

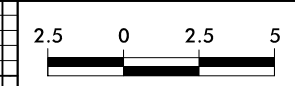

PROJECT REFERENCE NO.	SHEET NO.
R-2413CA	X-6

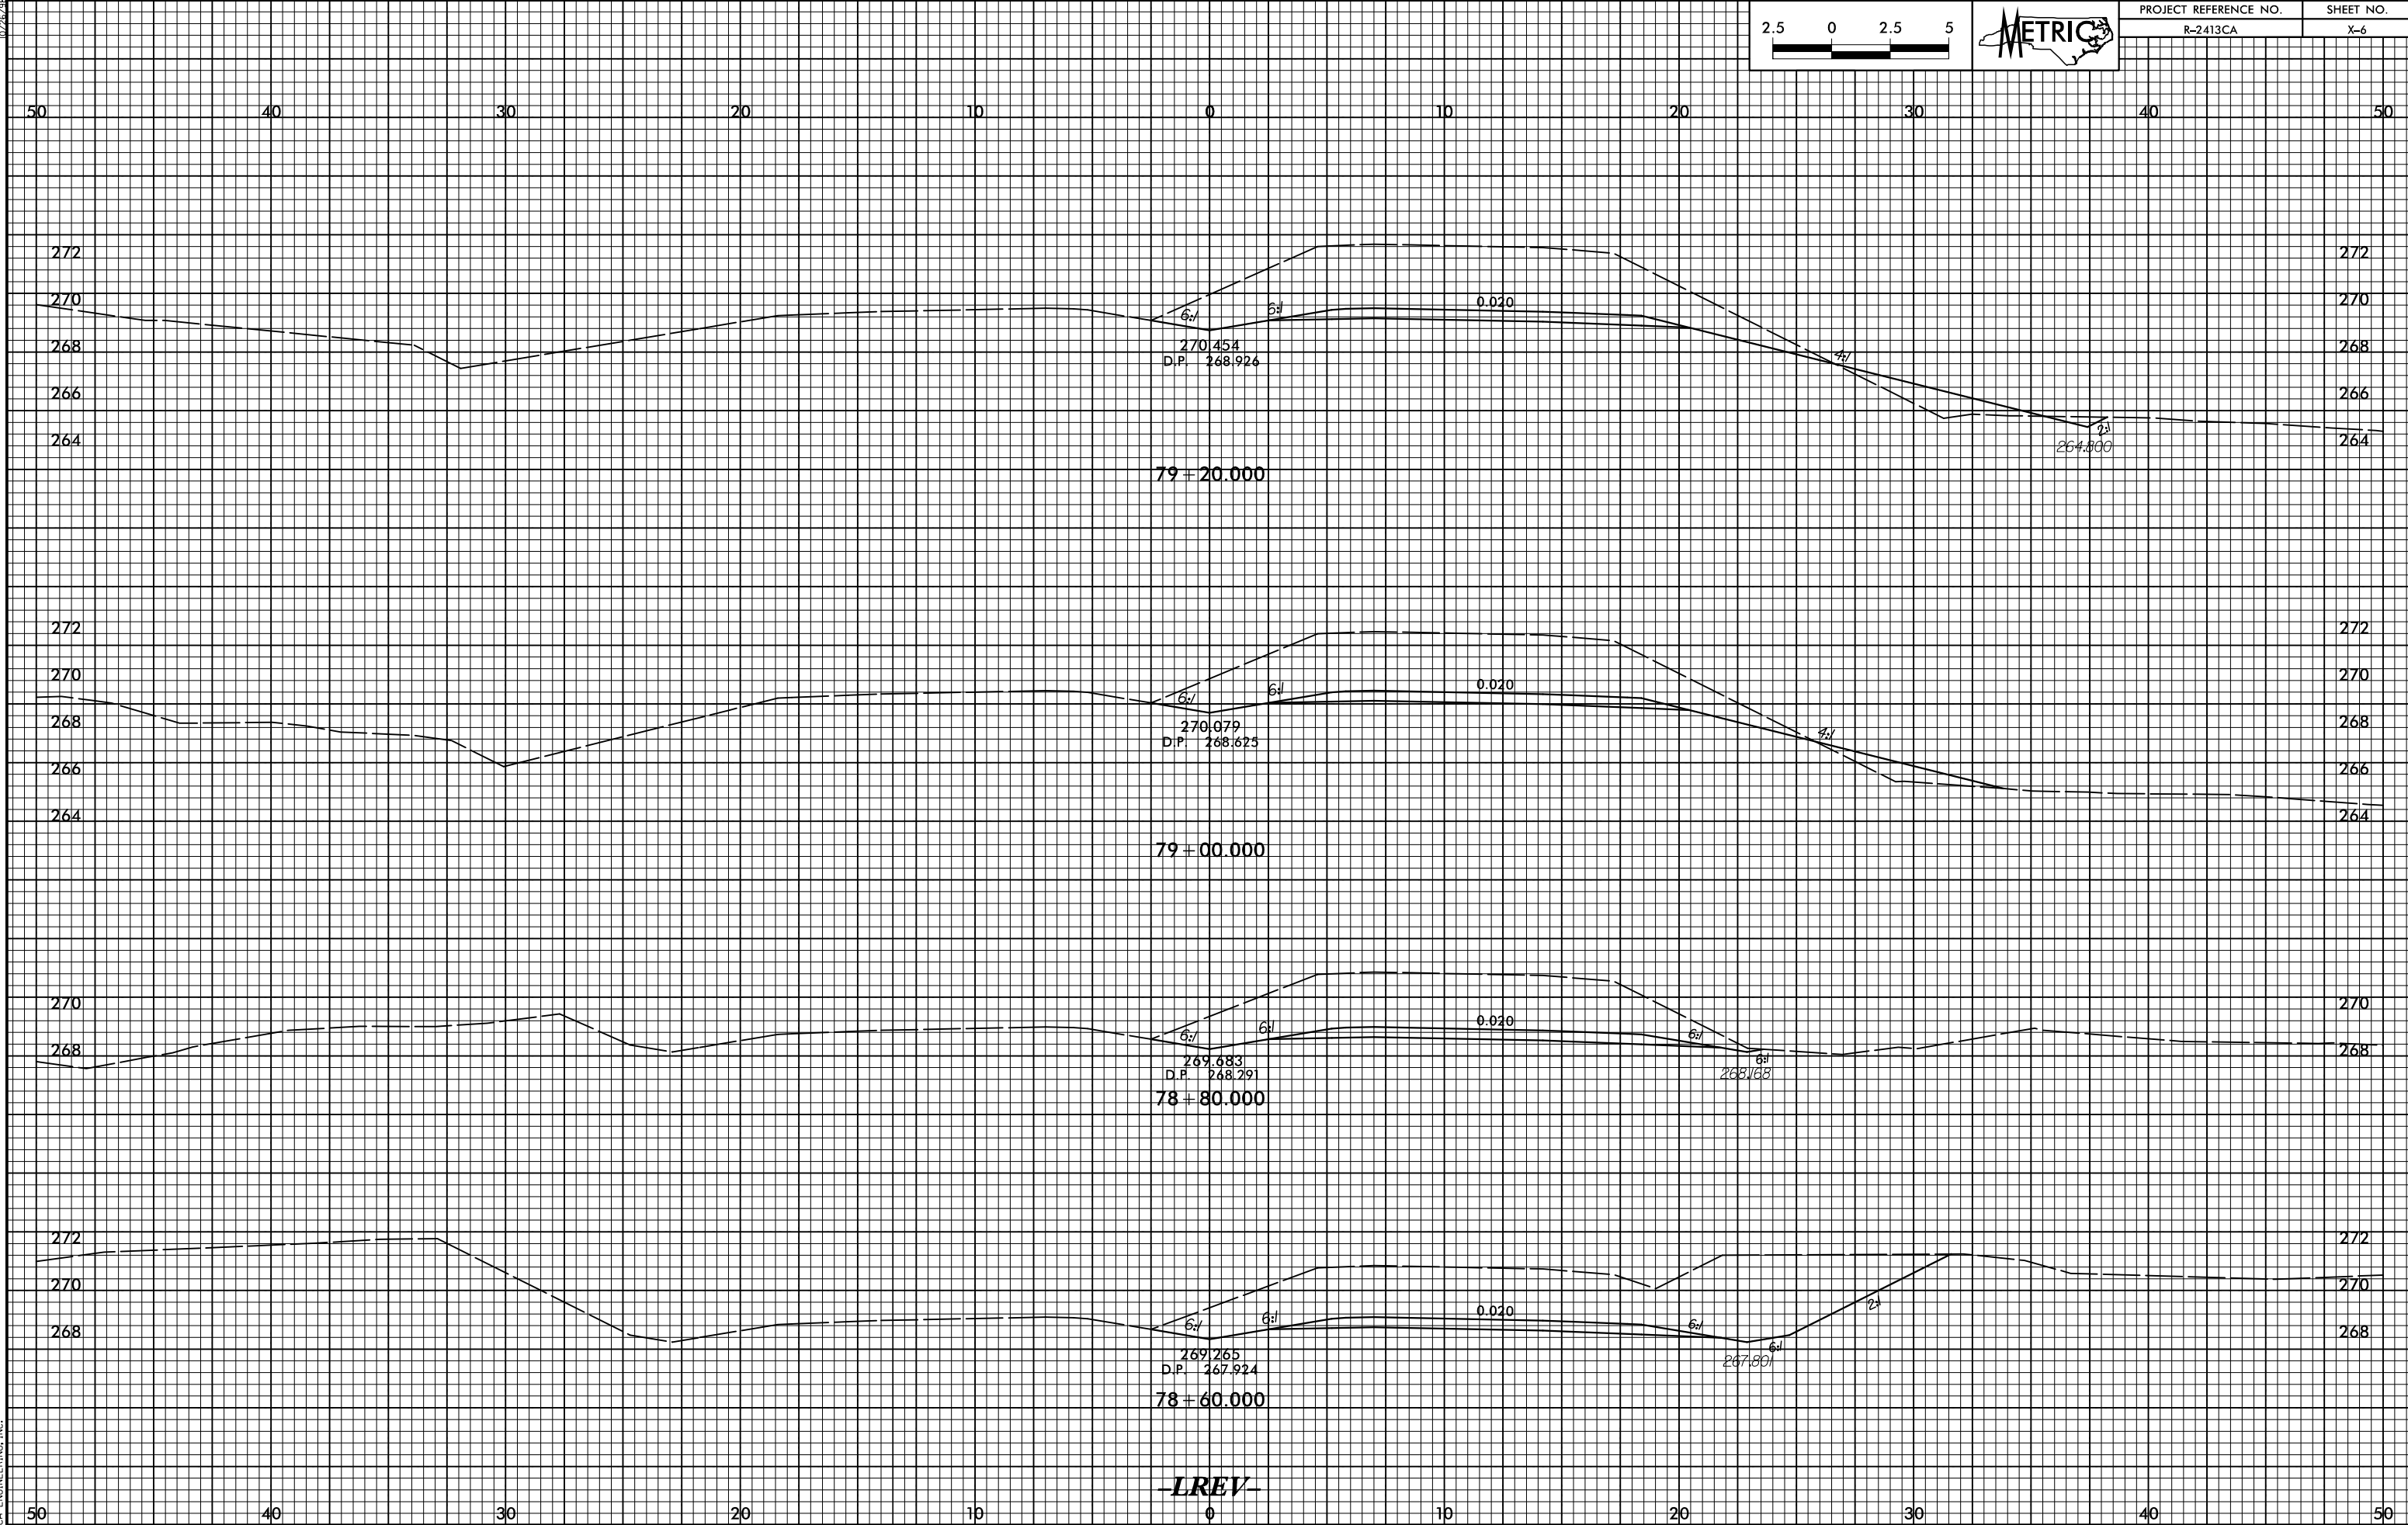

270.454
D.P. 268.924

264.800

79+20.000

270.079
D.P. 268.623

79+00.000

269.683
D.P. 268.291

268.168

78+80.000

269.265
D.P. 267.924

267.801

78+60.000

LREV

2/16/2015 09:21:52 CA_rdy_xpl_rev.dgn