



10/26/08

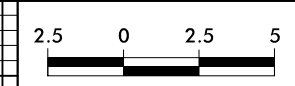

PROJECT REFERENCE NO. R-2413CA	SHEET NO. X-14
-----------------------------------	-------------------

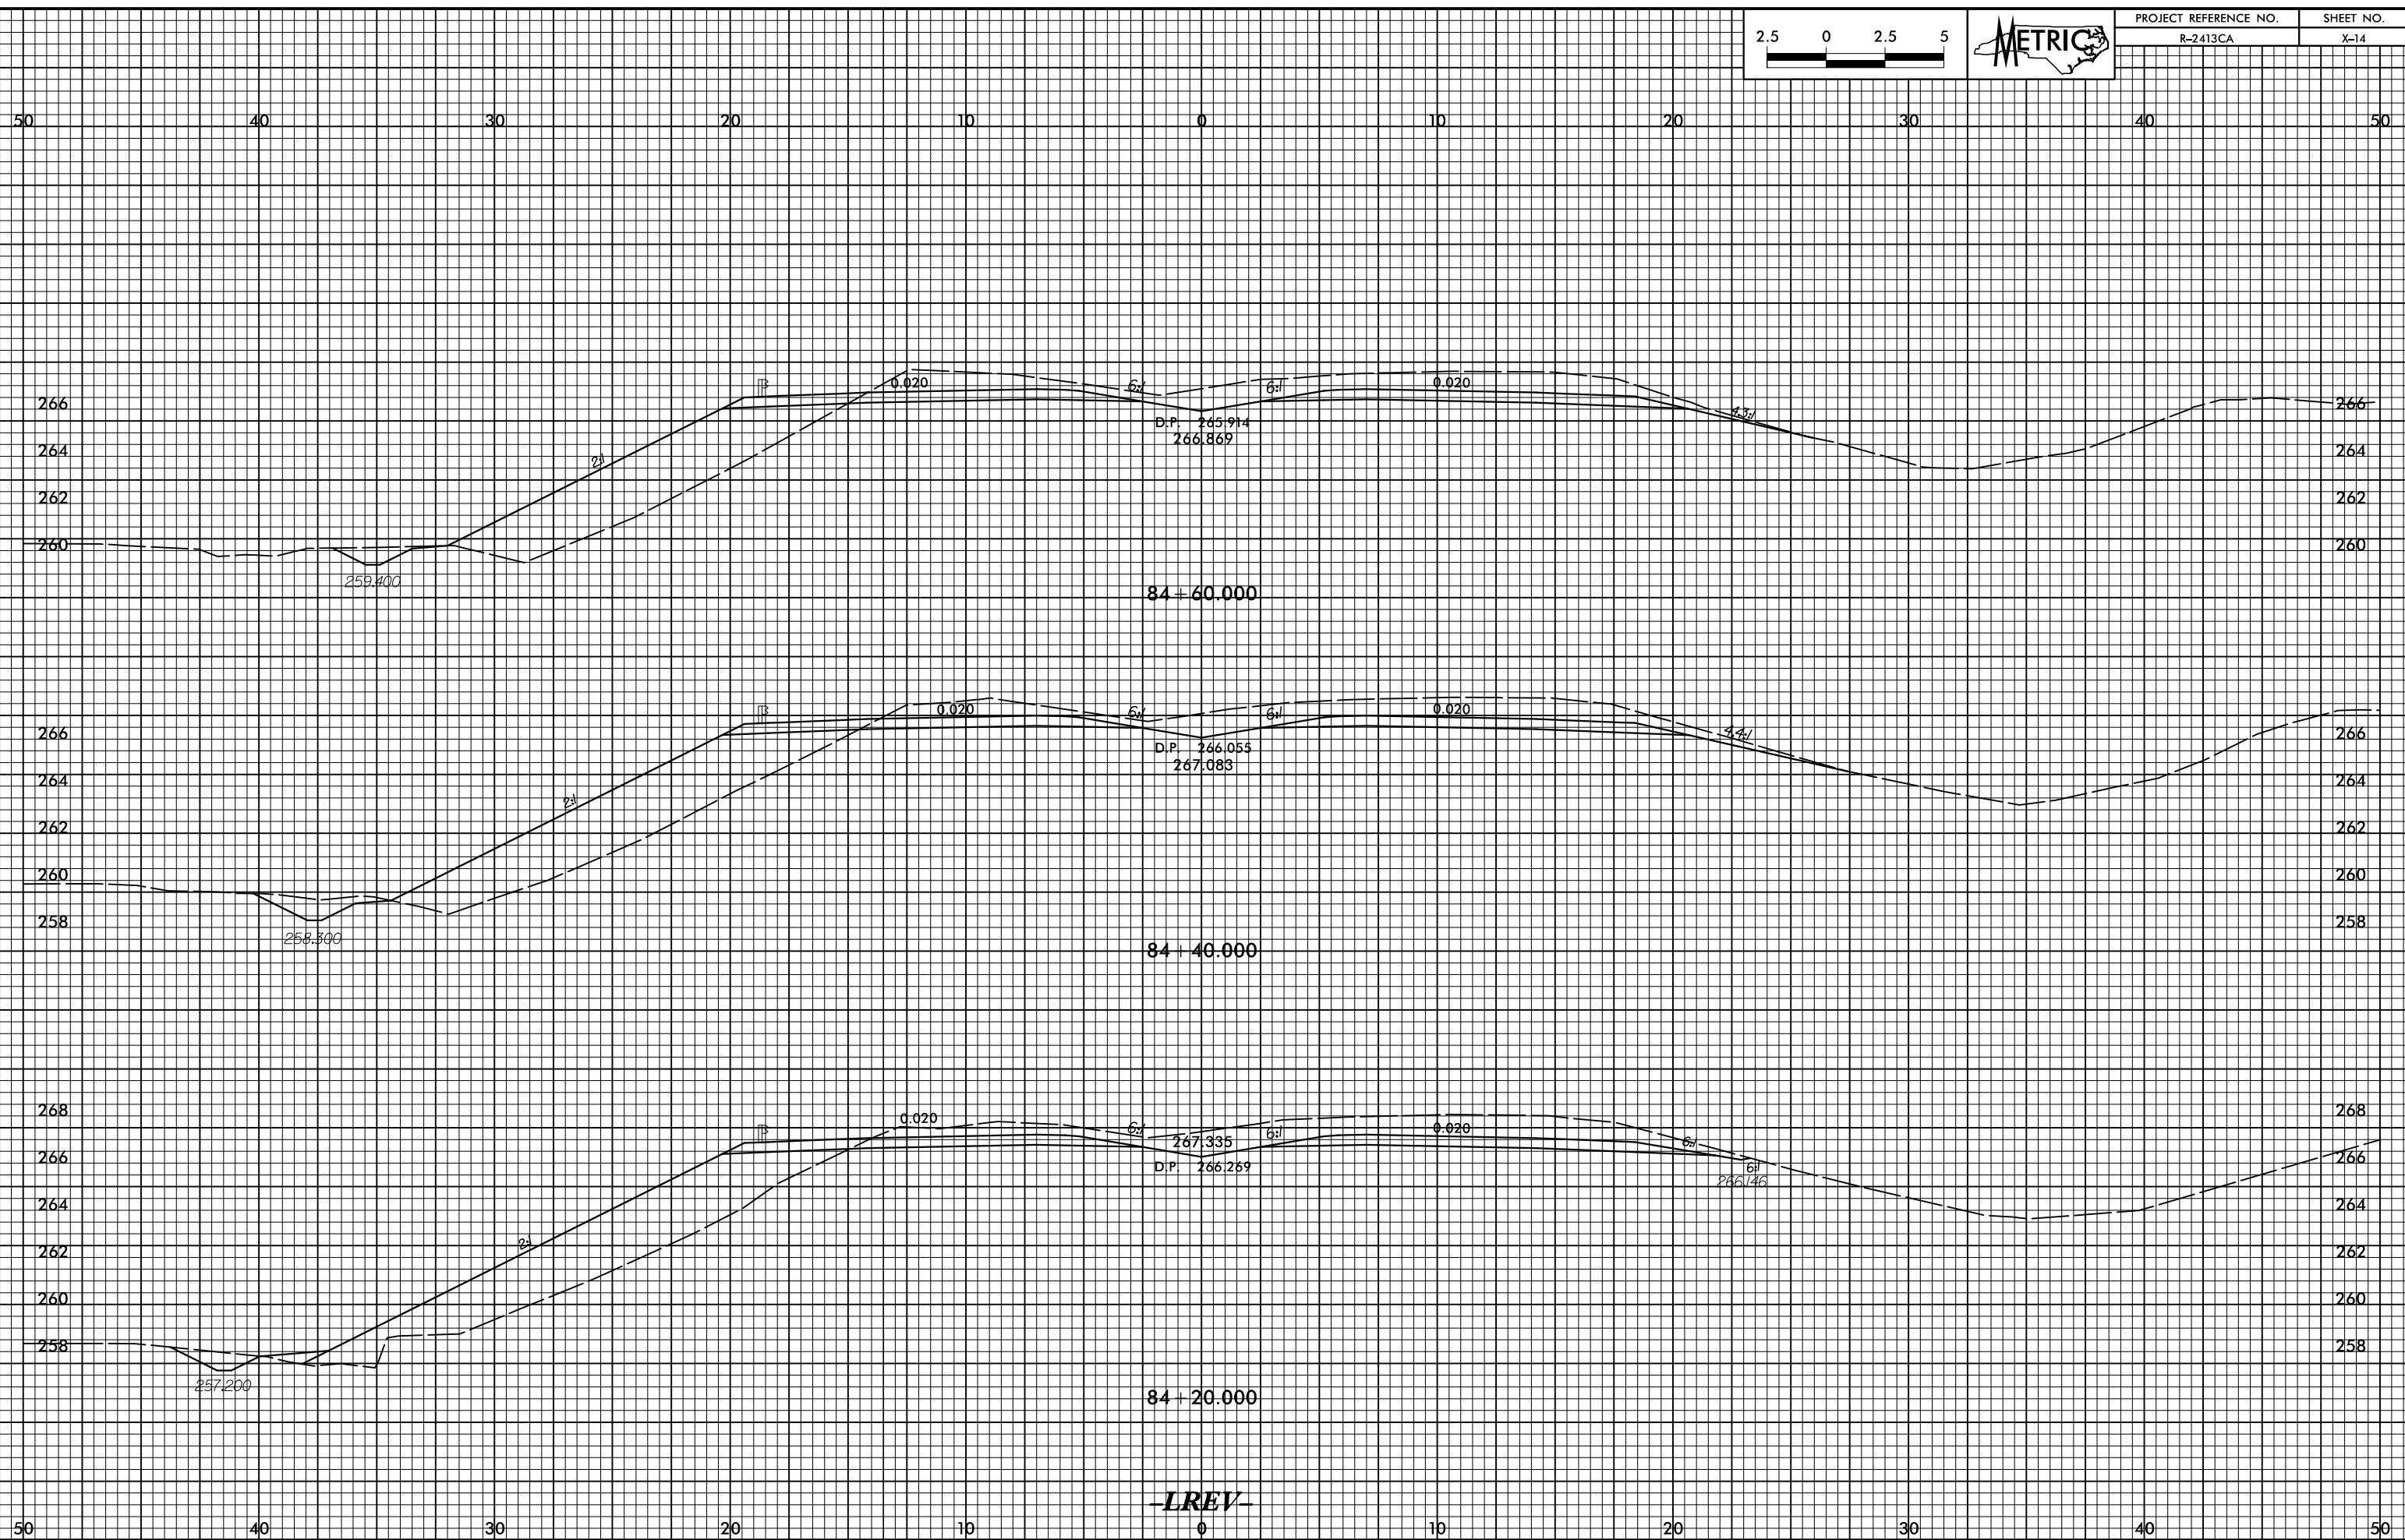

2/16/2015 09:21:52 LREV.dwg - xpl.lrev.dgn

**LREV**