



02/26/08
R:\2008\2162413\2162413CA_rdy_rpl_1rev.mxd
PCA ENGINEERING, INC.

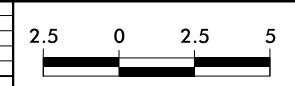

PROJECT REFERENCE NO.	SHEET NO.
R-2413CA	X-31

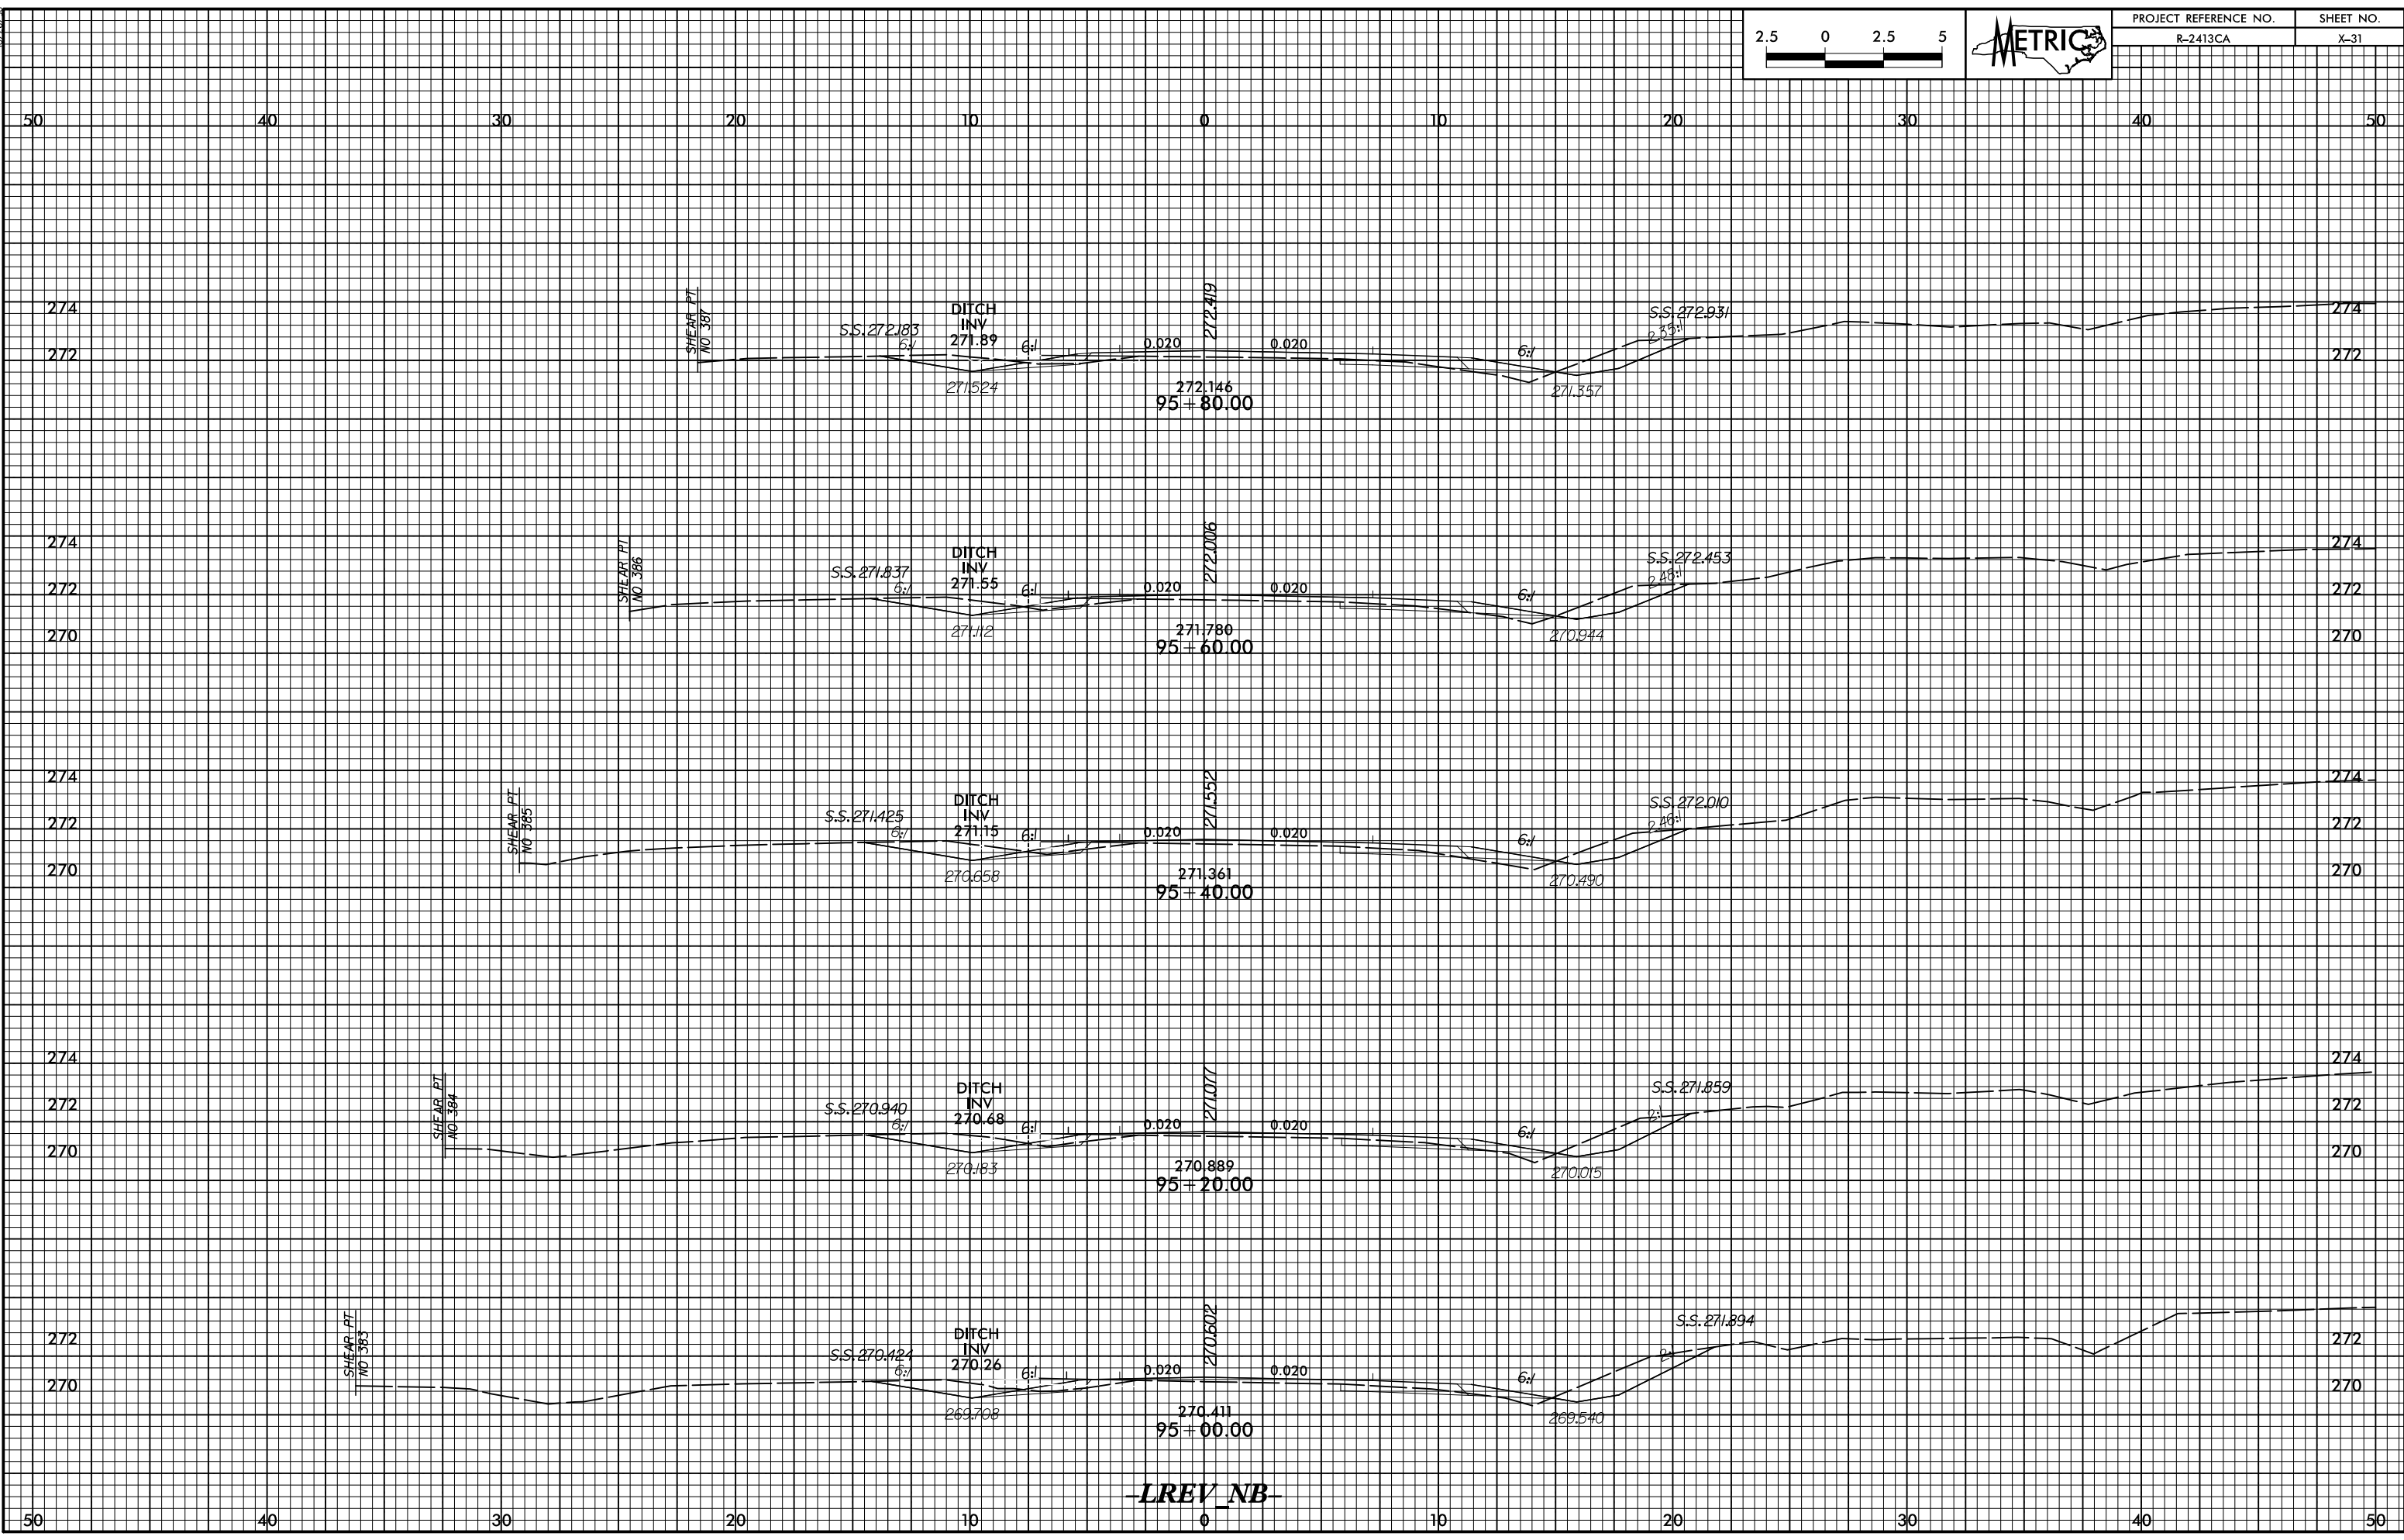

LREV NB