


02/26/08
R:\2015\2413CA_rdp_1.rvt
PCA ENGINEERING, INC.



PROJECT REFERENCE NO.	SHEET NO.
R-2413CA	X-33

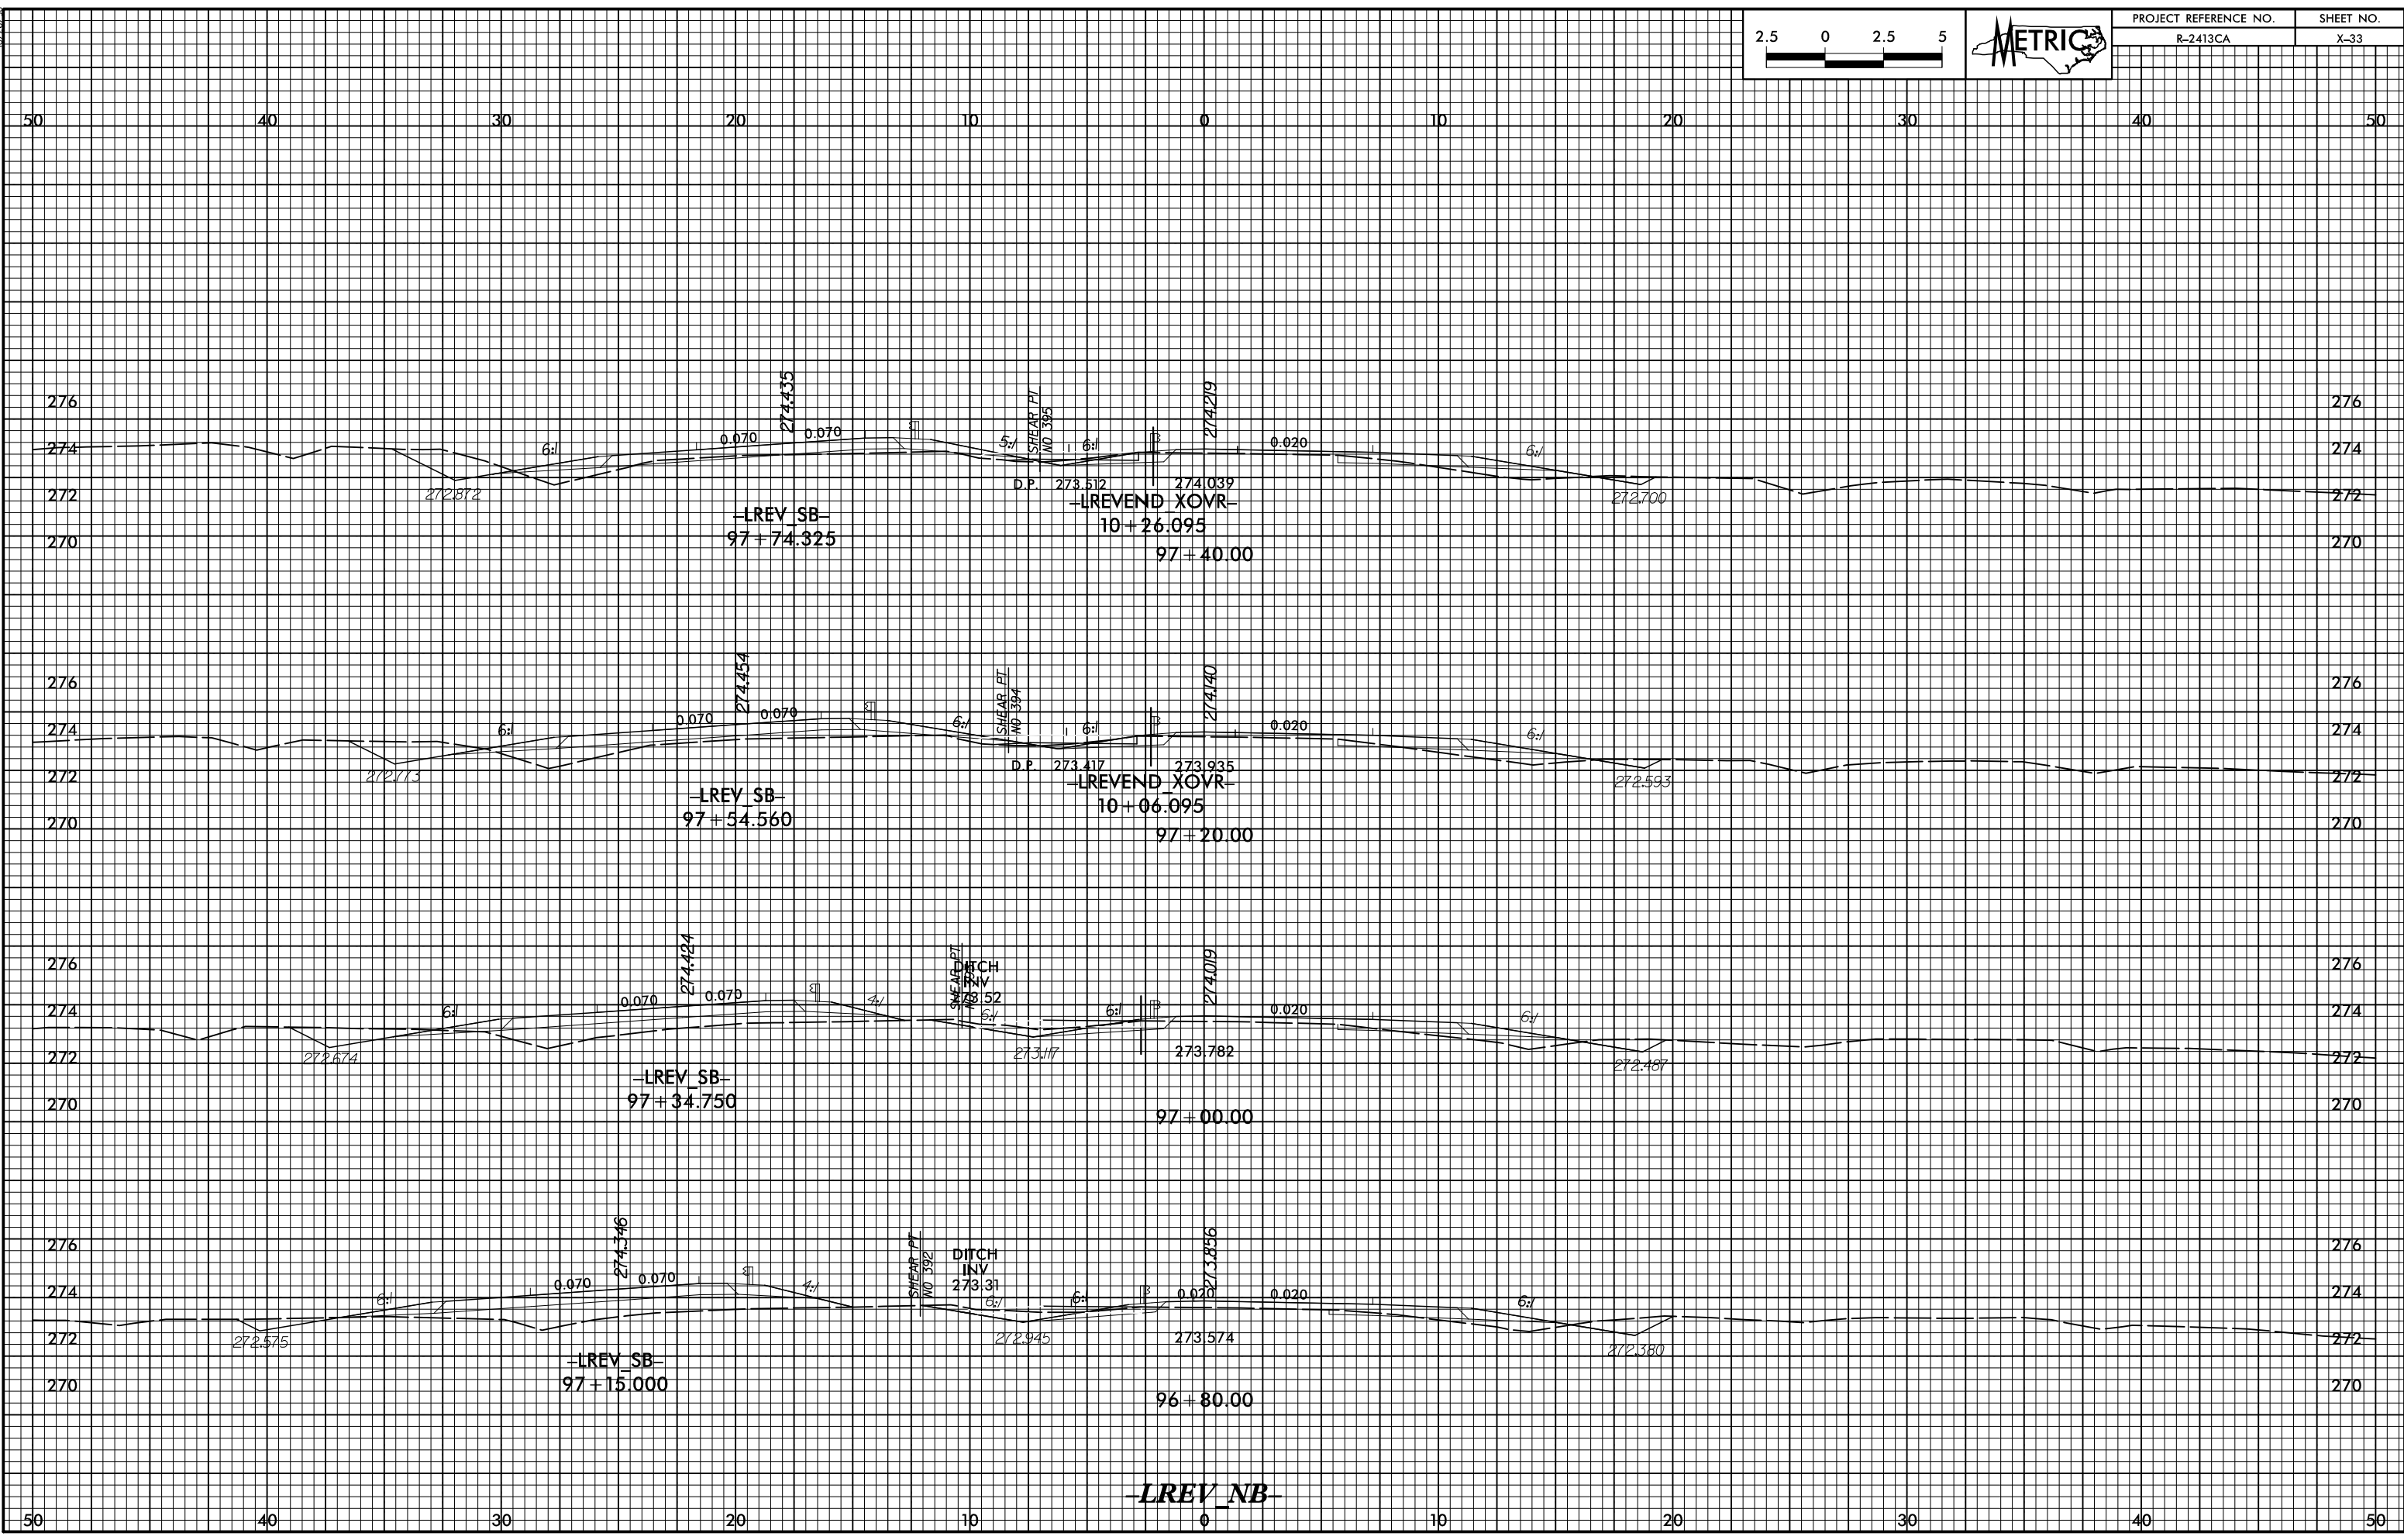

LREV NB