



P:\2015\2152413CA_rdp_xpl.lrv.nb.dgn

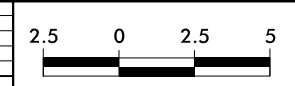

PROJECT REFERENCE NO.	SHEET NO.
R-2413CA	X-34

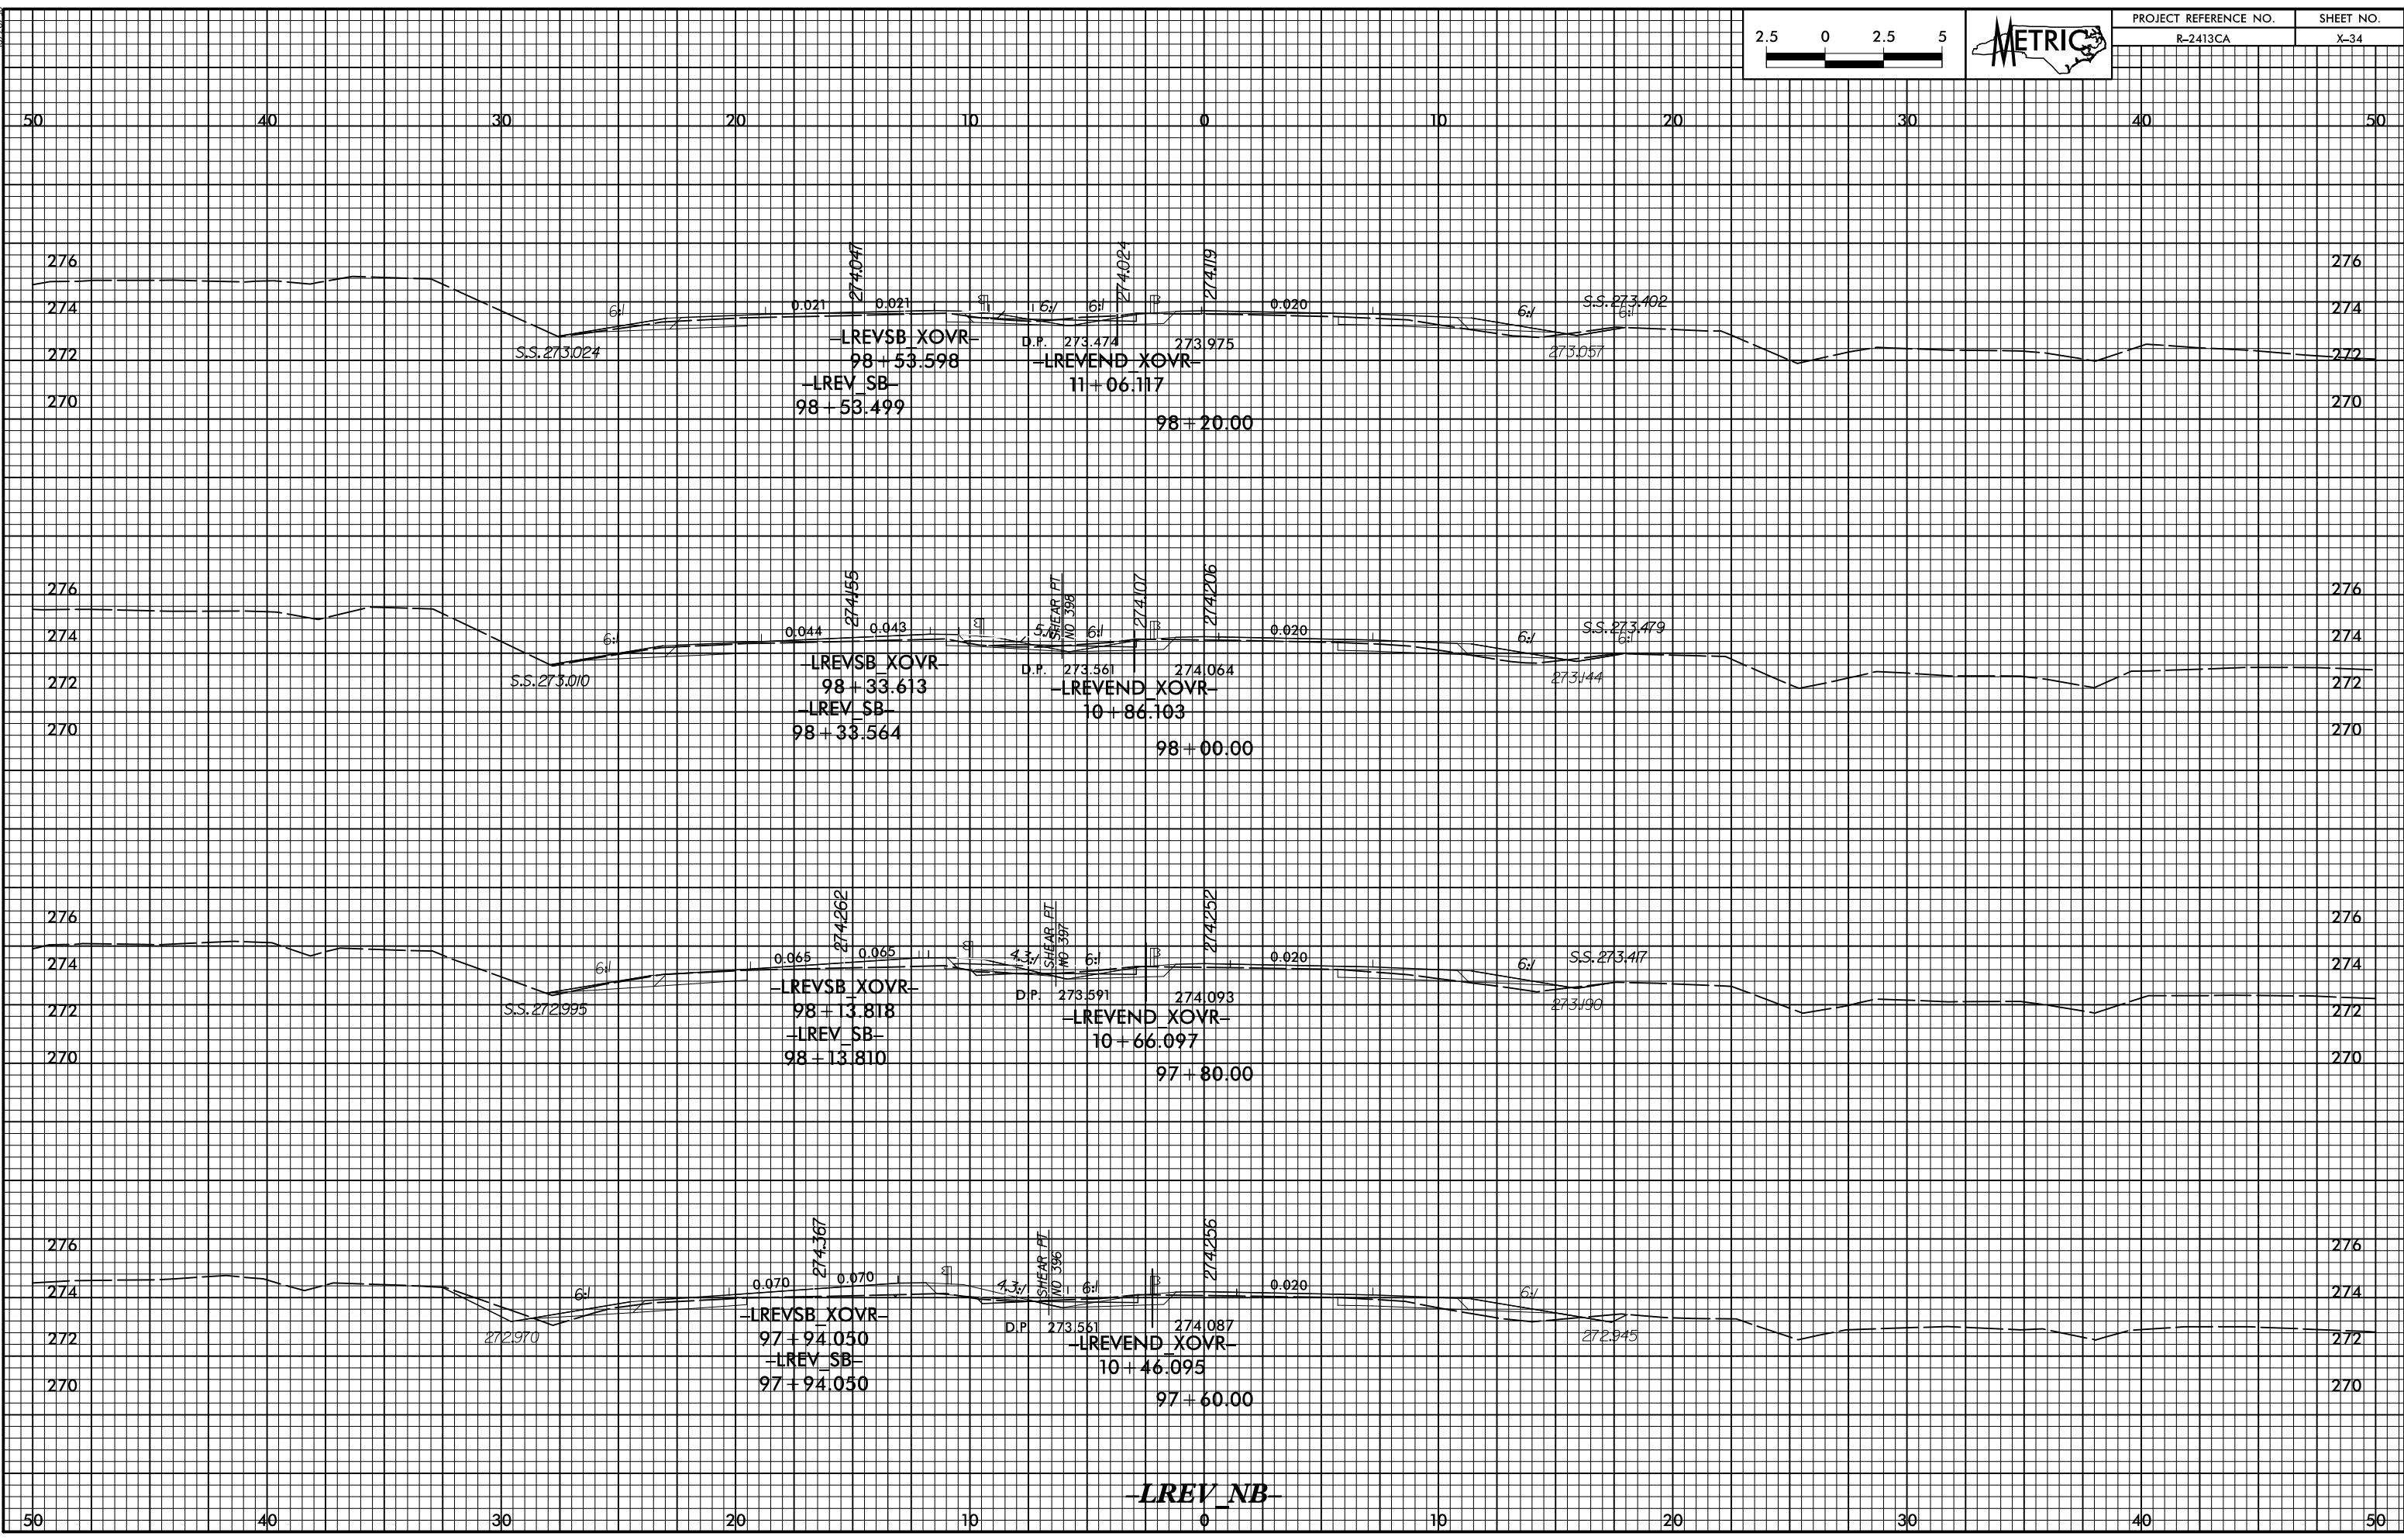

LREV NB