


P:\2016\2162413\2162413CA_rdp_1.rvt - rev.nb.dgn



PROJECT REFERENCE NO.	SHEET NO.
R-2413CA	X-35

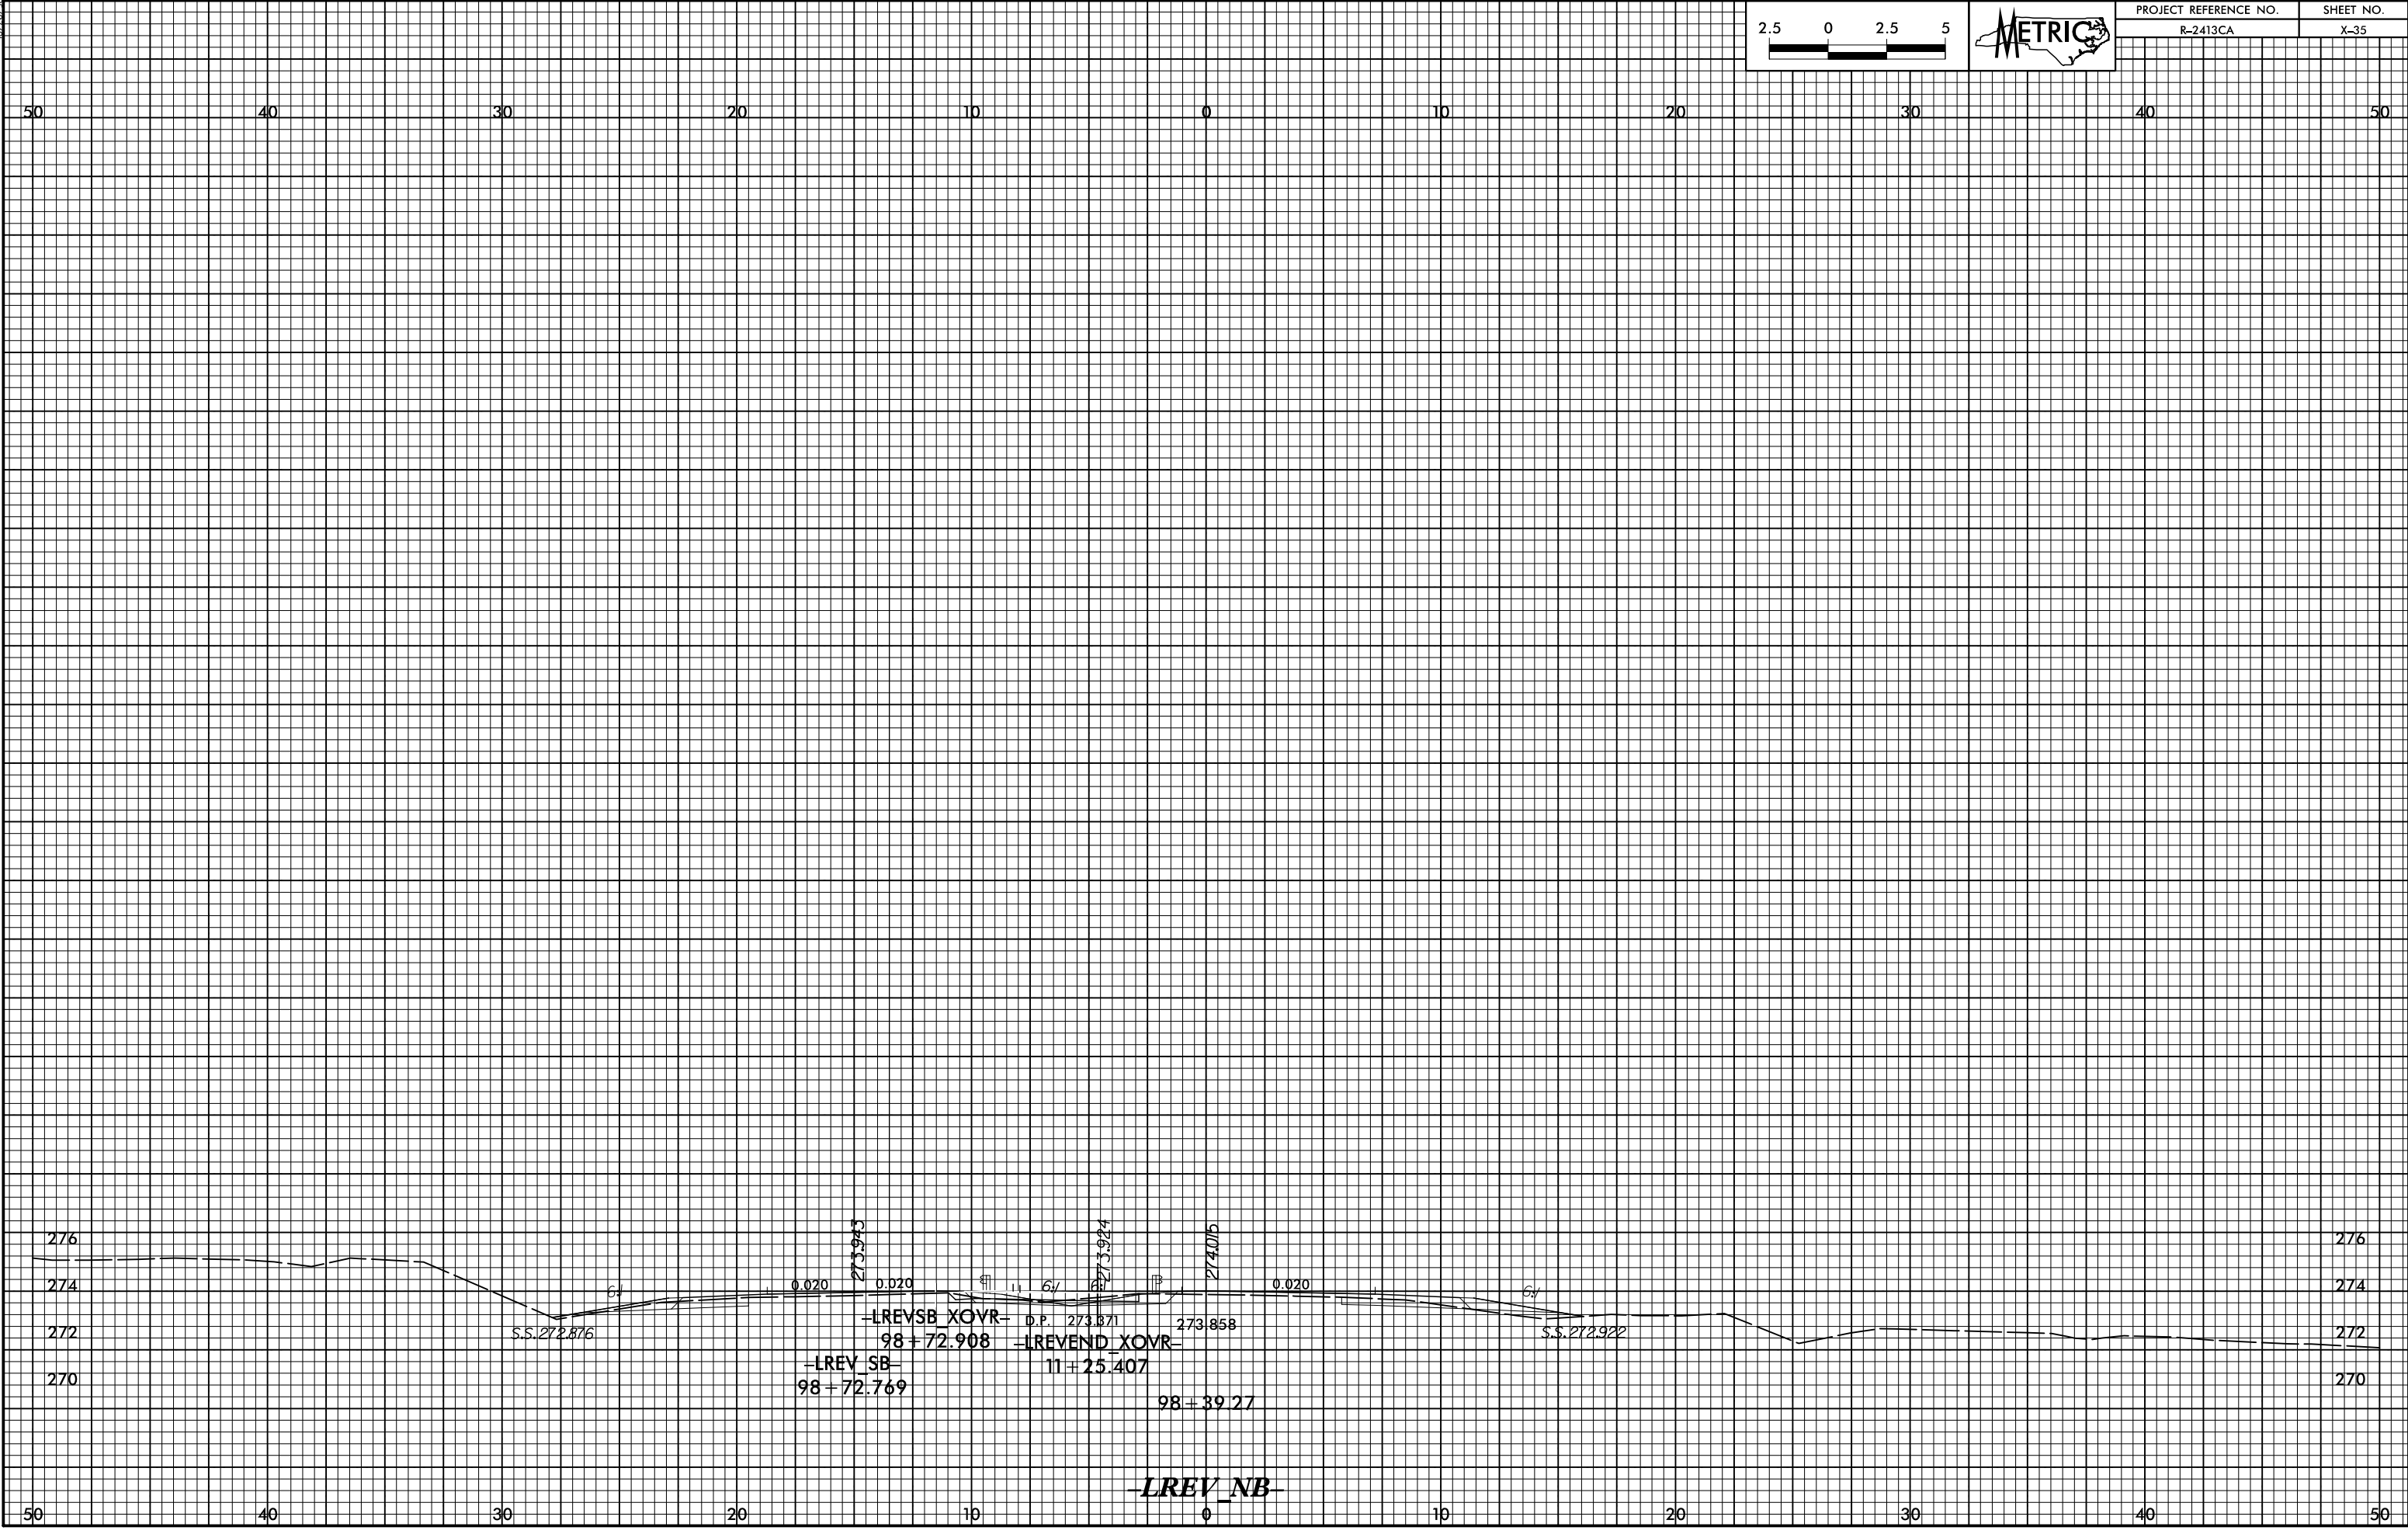

LREV NB