
GEOENVIRONMENTAL ENGINEER		ENGINE	2H-1
ENGINEER		ENGINE	ER
Second Second			
SEAL 31499 OFESSION AFTER SEAL 31499 Docusigned by:			
Cyrus Parker C96492AF5E824DF SIGNATURE DATE	_	SIGNATURE	DATE

Detail for Temporary Containment of Contaminated Soil

Cross-Section View

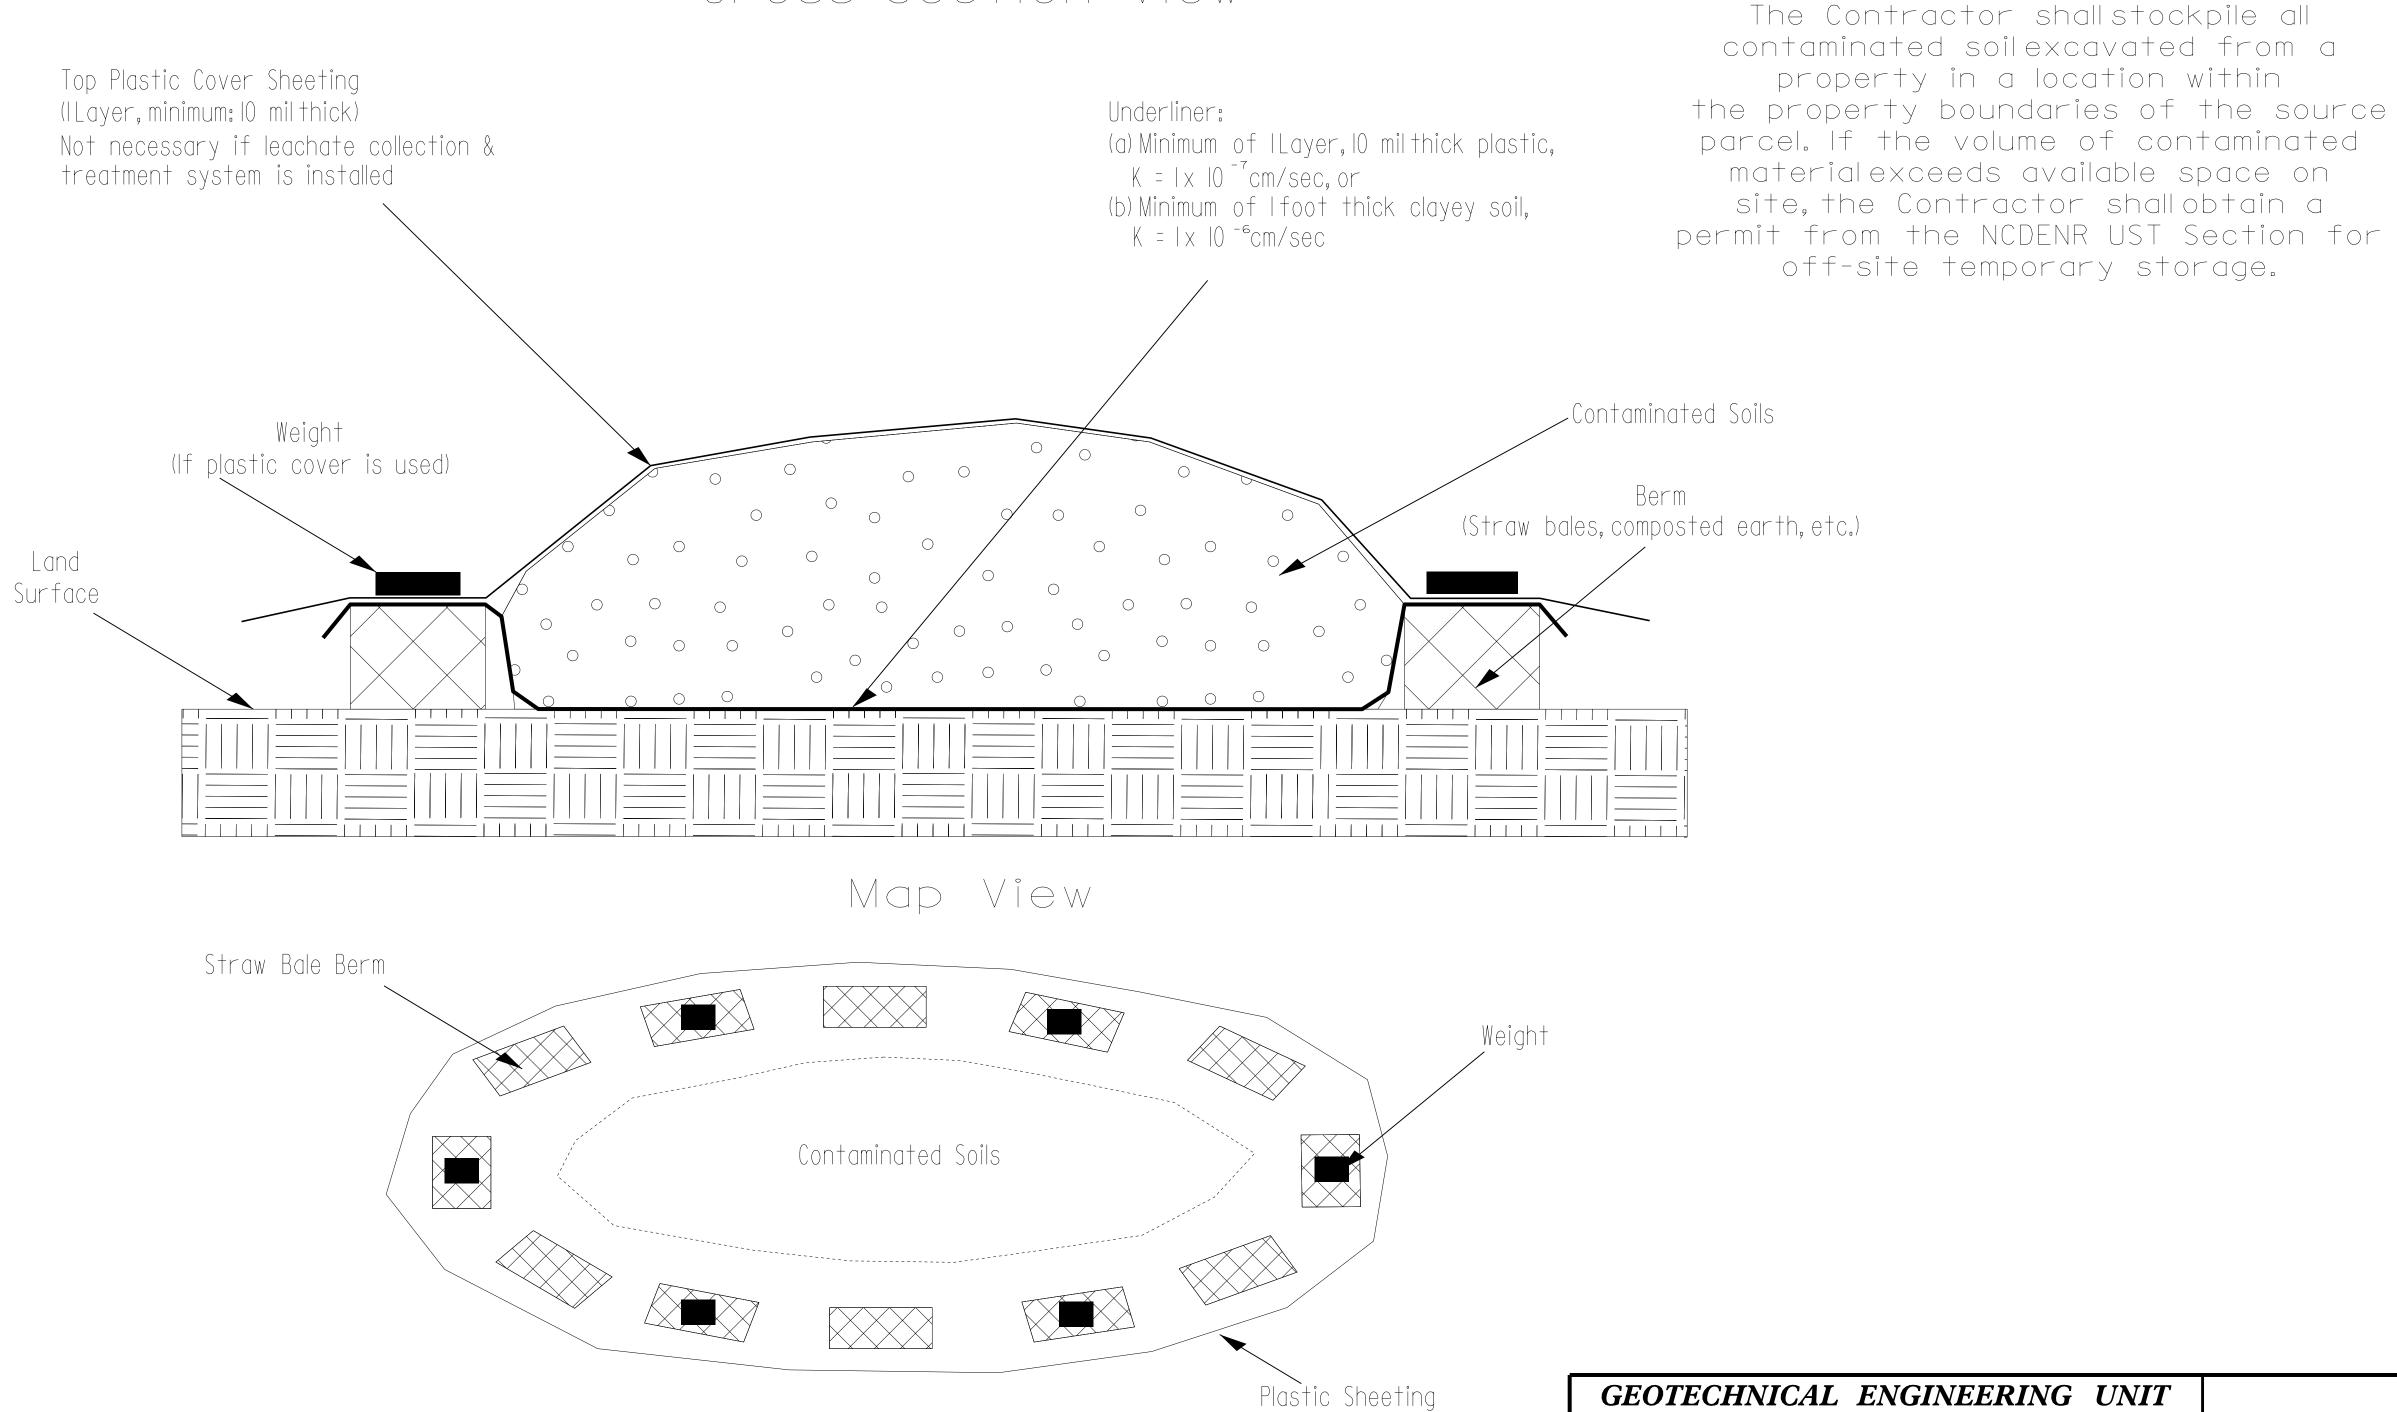

PREPARED BY:

REVIEWED BY:

DATE:

GEOTECHNICAL ENGINEERING UNIT

☐ EASTERN REGIONAL OFFICE ☐ WESTERN REGIONAL OFFICE

NOTE

X CONTRACT OFFICE

STATE OF NORTH CAROLINA DEPARTMENT OF TRANSPORTATION **RALEIGH**

STOCKPILE CONTAINMENT DETAIL

REVISIONS								
Ο.	BY	DATE	NO.	BY	DATE			
1			3					
2			4					