
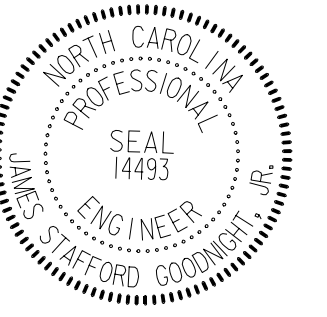
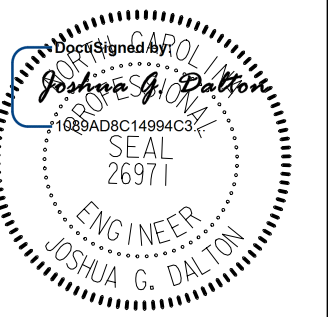


PROJECT REFERENCE NO. W-5514	SHEET NO. 10
RW SHEET NO.	
ROADWAY DESIGN ENGINEER	HYDRAULICS ENGINEER
	
	4/27/2015

MATCHLINE SHEET 9
-L- STA 183+00.00

MATCHLINE SHEET 11
-L- STA 195+00.00

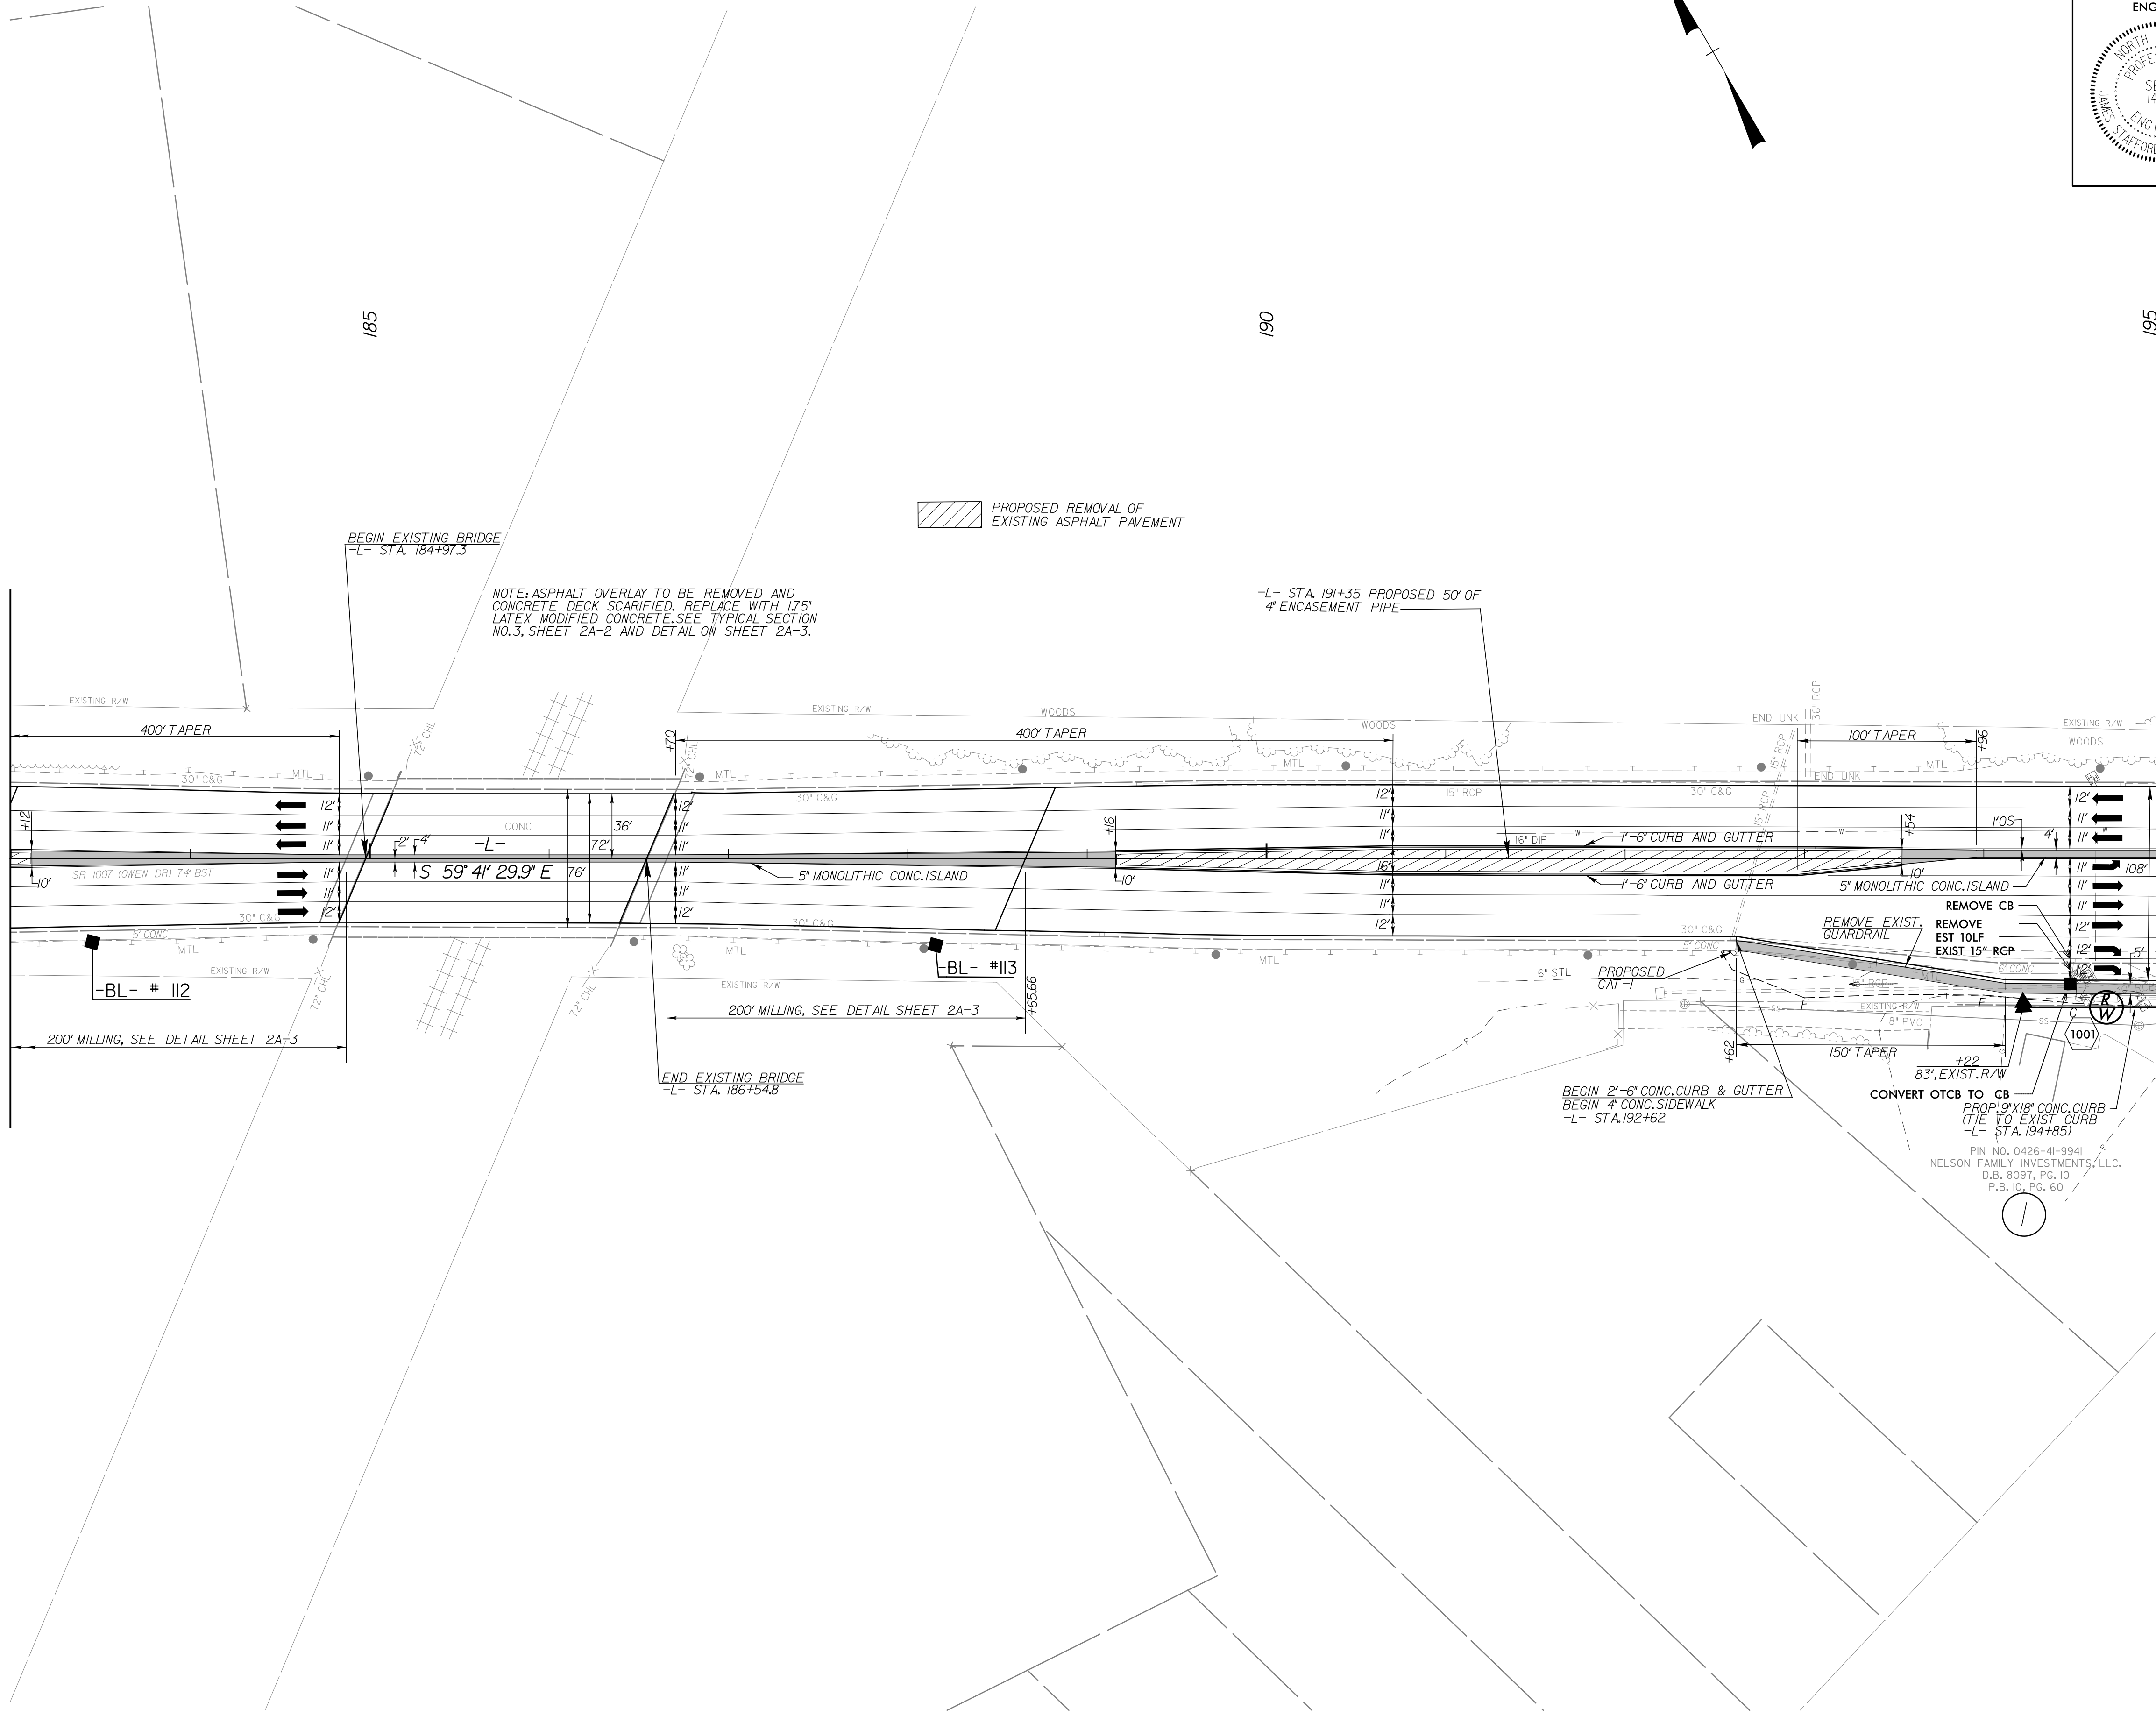

5/14/99
4/27/2015
4:50 PM
4_rdy_psh_10.dgn
psh