


CLOSE INSIDE THROUGH LANE USING RSD 1101.02, SHEET 3 OF 15 PLACE FLASHING ARROW BOARD INSIDE MERGE TAPER IN THE MEDIAN AREA OR AS DIRECTED BY THE ENGINEER.

MEDIAN CONSTRUCTION COMPLETED IN PREVIOUS STEP

4/7/2015
 \\vb\proj\raleigh\38286.03 NCDOT W-5514 Owen Drive\NCDOT\TrafficControl\TCP\W5514-1c-tmp-22.dgn
 User: mthigben

APPROVED:	DATE:

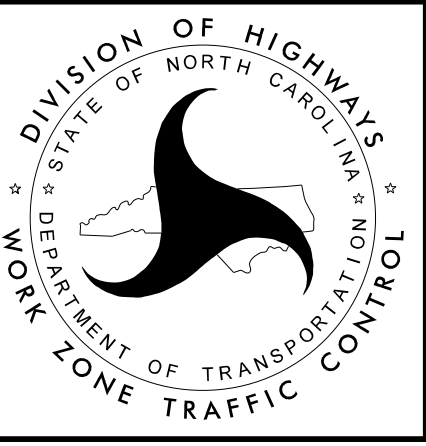

**PHASE II STEP 4
 DETAIL**