
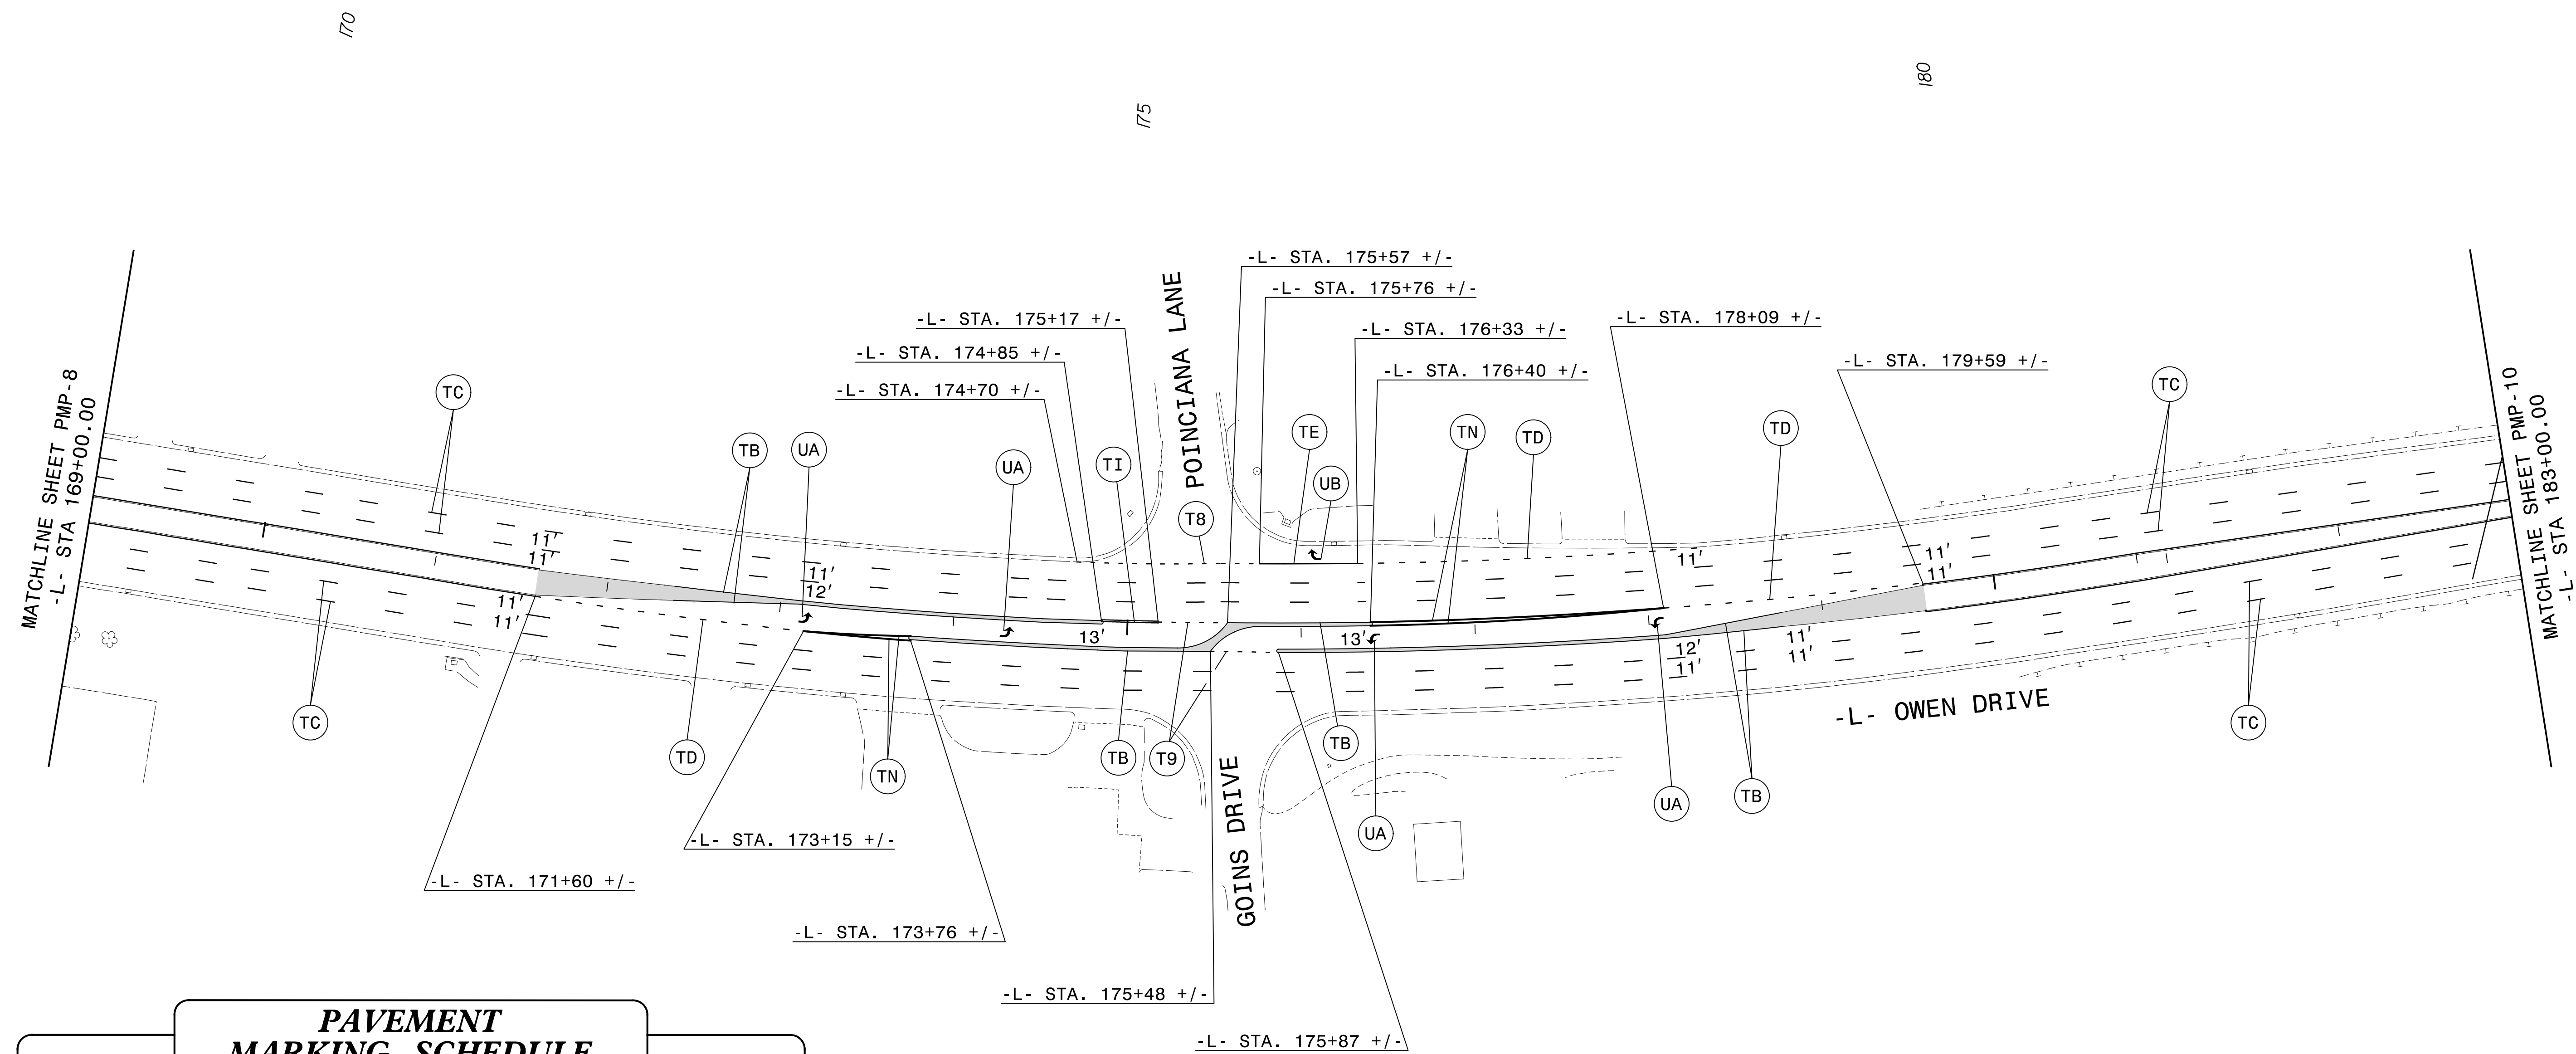
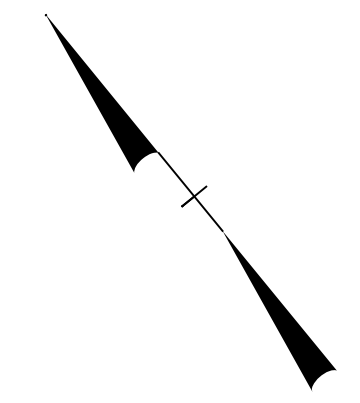


APPROVED: _____

DATE: _____

SEAL

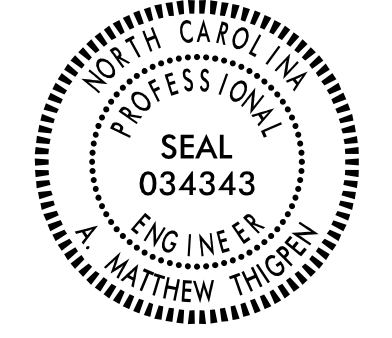

PAVEMENT MARKING SCHEDULE

SYMBOL	DESCRIPTION
T8	2FT.- 6FT./SP WHITE MINISKIP (4", 120 MIL)
T9	2FT.- 6FT./SP YELLOW MINISKIP (4", 120 MIL)
TA	WHITE EDGELINE (4", 90 MIL)
TB	YELLOW EDGELINE (4", 90 MIL)
TC	10 FT. WHITE SKIP (4", 120 MIL)
TD	3FT.- 9FT./SP WHITE MINISKIP (4", 120 MIL)
TE	WHITE SOLID LANE LINE (4", 120 MIL)
TN	WHITE GORELINE (8", 90 MIL)
UA	LEFT TURN ARROW (90 MIL)
UB	RIGHT TURN ARROW (90 MIL)

PAVEMENT MARKING DETAIL

4/29/2015
 C:\Users\mthigpen\Documents\Projects\W-5514_Owen_Drive\NCDOT\TrafficControl\CPA\W5514_pm_psh_09.dgn
 User: mthigpen