

APPROVED: _____
DATE: _____




SIGN NUMBER: 301
TYPE: D
QUANTITY: 1
SIGN WIDTH: 7'-6"
HEIGHT: 2'-0"
TOTAL AREA: 15.0 Sq.Ft.
BORDER TYPE: FLUSH
RECESS: 0"
WIDTH: 0.75"
RADII: 3"
NO. Z BARS:
LENGTH:

BACKG COLOR: Green
COPY COLOR: White

SYMBOL	X	Y	WID	HT

MAT'L: 0.125" (3.2 mm) ALUMINUM

DESIGN BY: J. SOIKA
PROJECT ID: W-5514
CHECKED BY:
DIV: 6
DATE: Apr 29, 2015

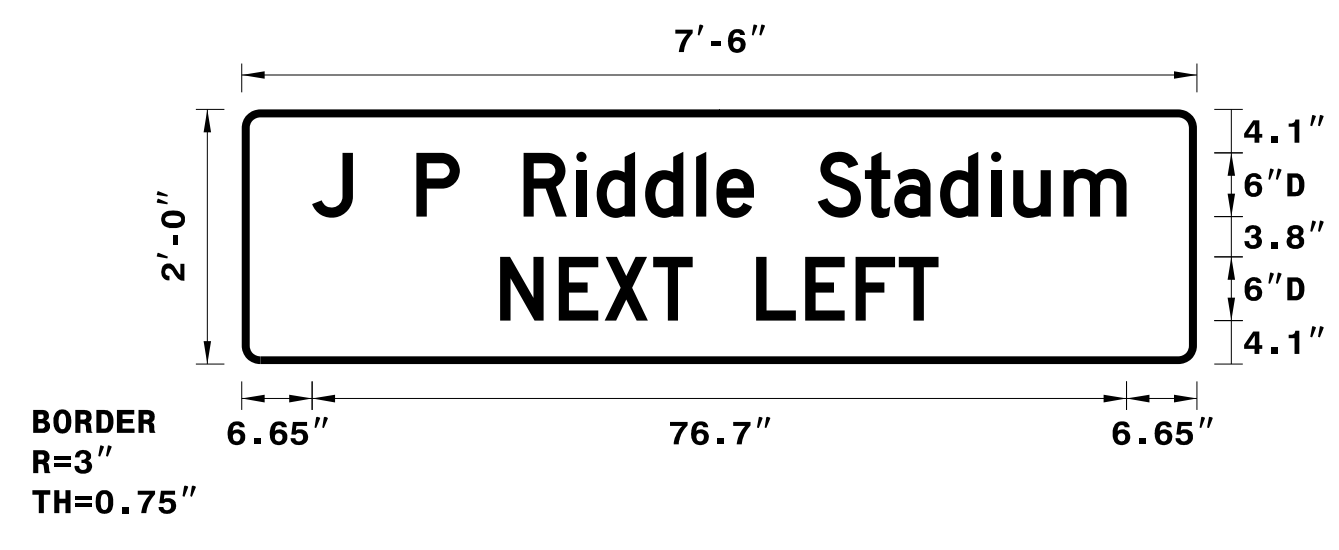

Spacing Factor is 1 unless specified otherwise

LETTER POSITIONS

Letter locations are panel edge to lower left corner															Series/Size			
															Text Length			
J	P	R	i	d	d	l	e	S	t	a	d	i	u	m	D 2000			
6.6	10.5	16.5	20.6	26.6	31.5	33.5	38	42.8	44.7	48.3	54.3	58.7	61.5	65.8	70.6	72.7	77.4	76.7
N	E	X	T	L	E	F	T											D 2000
24.4	29.9	34.2	38.8	42.5	48.5	53.1	57.8	61.9										41.3