
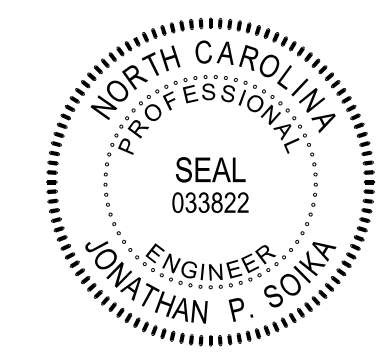


APPROVED: \_\_\_\_\_  
 DATE: \_\_\_\_\_  
 SEAL  


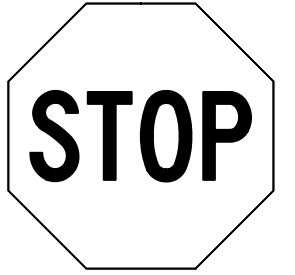
**401** QUANTITY REQ'D 14

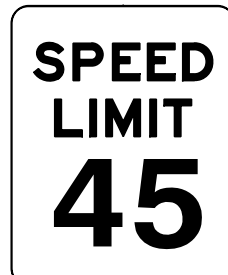

30 X 36  
R2-1

ONE "U" POST PER SIGN


**406** QUANTITY REQ'D 16



36 X 36  
R1-1

MOUNT BELOW SIGN 407  
IN 16 INSTALLATIONS


**411** QUANTITY REQ'D 3

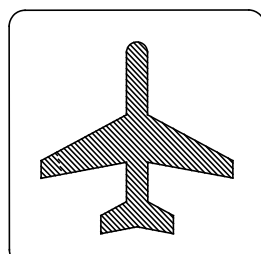

24 X 24  
I-5

ONE "U" POST PER SIGN


**417** QUANTITY REQ'D 1

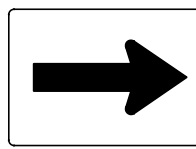

21 X 15  
M6-1  
WHITE/GREEN

MOUNT BELOW SIGN 411  
IN 1 INSTALLATION


**419** QUANTITY REQ'D 1

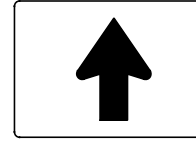

21 X 15  
M6-3  
WHITE/BLUE

MOUNT BELOW SIGN 418  
IN 1 INSTALLATION


**402** QUANTITY REQ'D 1



24 X 18  
R14-1

ONE "U" POST PER SIGN


**407** QUANTITY REQ'D 17



54 X 18  
R6-1 (R)

TWO "U" POSTS PER SIGN


**412** QUANTITY REQ'D 2

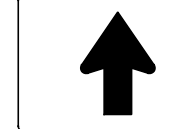

21 X 15  
M6-3  
WHITE/GREEN

MOUNT BELOW SIGN 411  
IN 2 INSTALLATIONS


**418** QUANTITY REQ'D 1

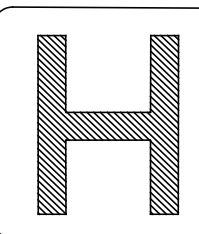

24 X 24  
D9-2

ONE "U" POST PER SIGN

**403** QUANTITY REQ'D 15

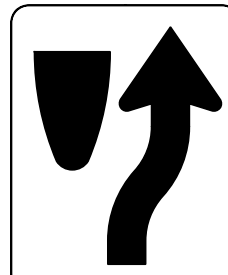

24 X 30  
R4-7

ONE "U" POST PER SIGN

**408** QUANTITY REQ'D 5




24 X 24  
BLACK/WHITE

SIGN DESIGN DETAIL THIS SHEET

ONE "U" POST PER SIGN

**413** QUANTITY REQ'D 7



54 X 18  
R6-1 (L)

TWO "U" POSTS PER SIGN  
IN 1 INSTALLATION

MOUNT BACK-TO-BACK WITH  
SIGN 407 IN 6 INSTALLATIONS

SIGN NUMBER: 408      BACKG COLOR: White  
 TYPE: E                      COPY COLOR: Black  
 QUANTITY: 5

SYMBOL	X	Y	WID	HT


SIGN WIDTH: 2'-0"  
 HEIGHT: 2'-0"  
 TOTAL AREA: 4.0 Sq.Ft.

BORDER TYPE: FLUSH  
 RECESS: 0.38"  
 WIDTH: 0.63"  
 RADII: 1.5"

NO. Z BARS:  
 LENGTH:

MAT'L: 0.063" (1.6 mm) ALUMINUM

DESIGN BY: J. SOIKA      CHECKED BY: \_\_\_\_\_  
 PROJECT ID: W-5514      DIV: 6      DATE: Feb 12, 2015

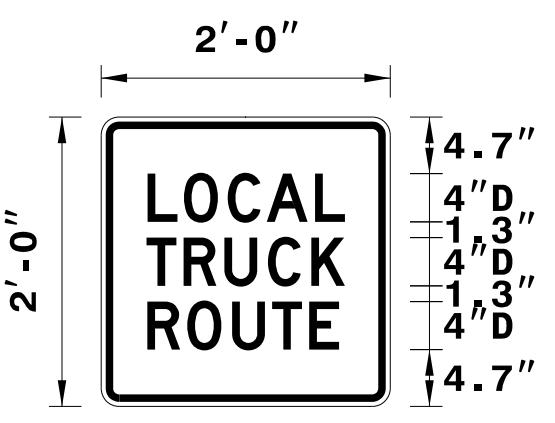

BORDER  
 R=1.5"  
 TH=0.63"  
 IN=0.38"

Spacing Factor is 1 unless specified otherwise


LETTER POSITIONS

Letter locations are panel edge to lower left corner

Letter	L	O	C	A	L	Series/Size	Text Length
L	3.9	6.9	10.5	13.7	17.7	D 2000	16.4
T	3.8	6.8	10.2	13.8	17.4	D 2000	16.5
R	3.8	7.2	10.9	14.2	17.3	D 2000	15.9

FILENAME: W5514\_sign\_guidesign      NORTH CAROLINA D.O.T. SIGN DETAIL


**404** QUANTITY REQ'D 15

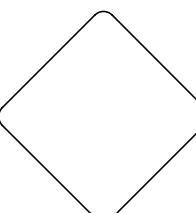

18 X 18  
OM1-3

MOUNT BELOW SIGN 403  
IN 15 INSTALLATIONS


**409** QUANTITY REQ'D 5

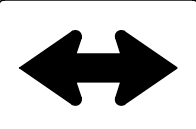

21 X 15  
M6-3  
BLACK/WHITE

MOUNT BELOW SIGN 408  
IN 5 INSTALLATIONS


**415** QUANTITY REQ'D 3

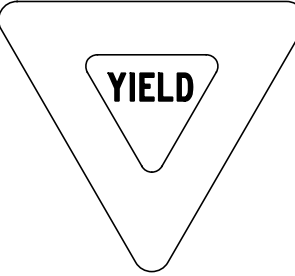

36 X 36 X 36  
R1-2

ONE "U" POST PER SIGN

**405** QUANTITY REQ'D 1

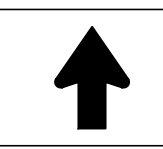

21 X 15  
M6-3  
BLACK/WHITE

MOUNT BELOW SIGN 402  
IN 1 INSTALLATION


**410** QUANTITY REQ'D 4



36 X 36  
R3-7

ONE "U" POST PER SIGN

**416** QUANTITY REQ'D 1

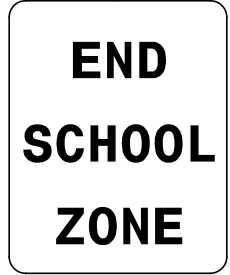

24 X 30  
S5-2

MOUNT BELOW SIGN 401  
IN 1 INSTALLATION

**TYPE "E" SIGNS**