


APPROVED: \_\_\_\_\_  
 DATE: \_\_\_\_\_  
 SEAL



BEGIN SIGNING CONSTRUCTION PROJECT W-5514  
 -L- STA. 103+00

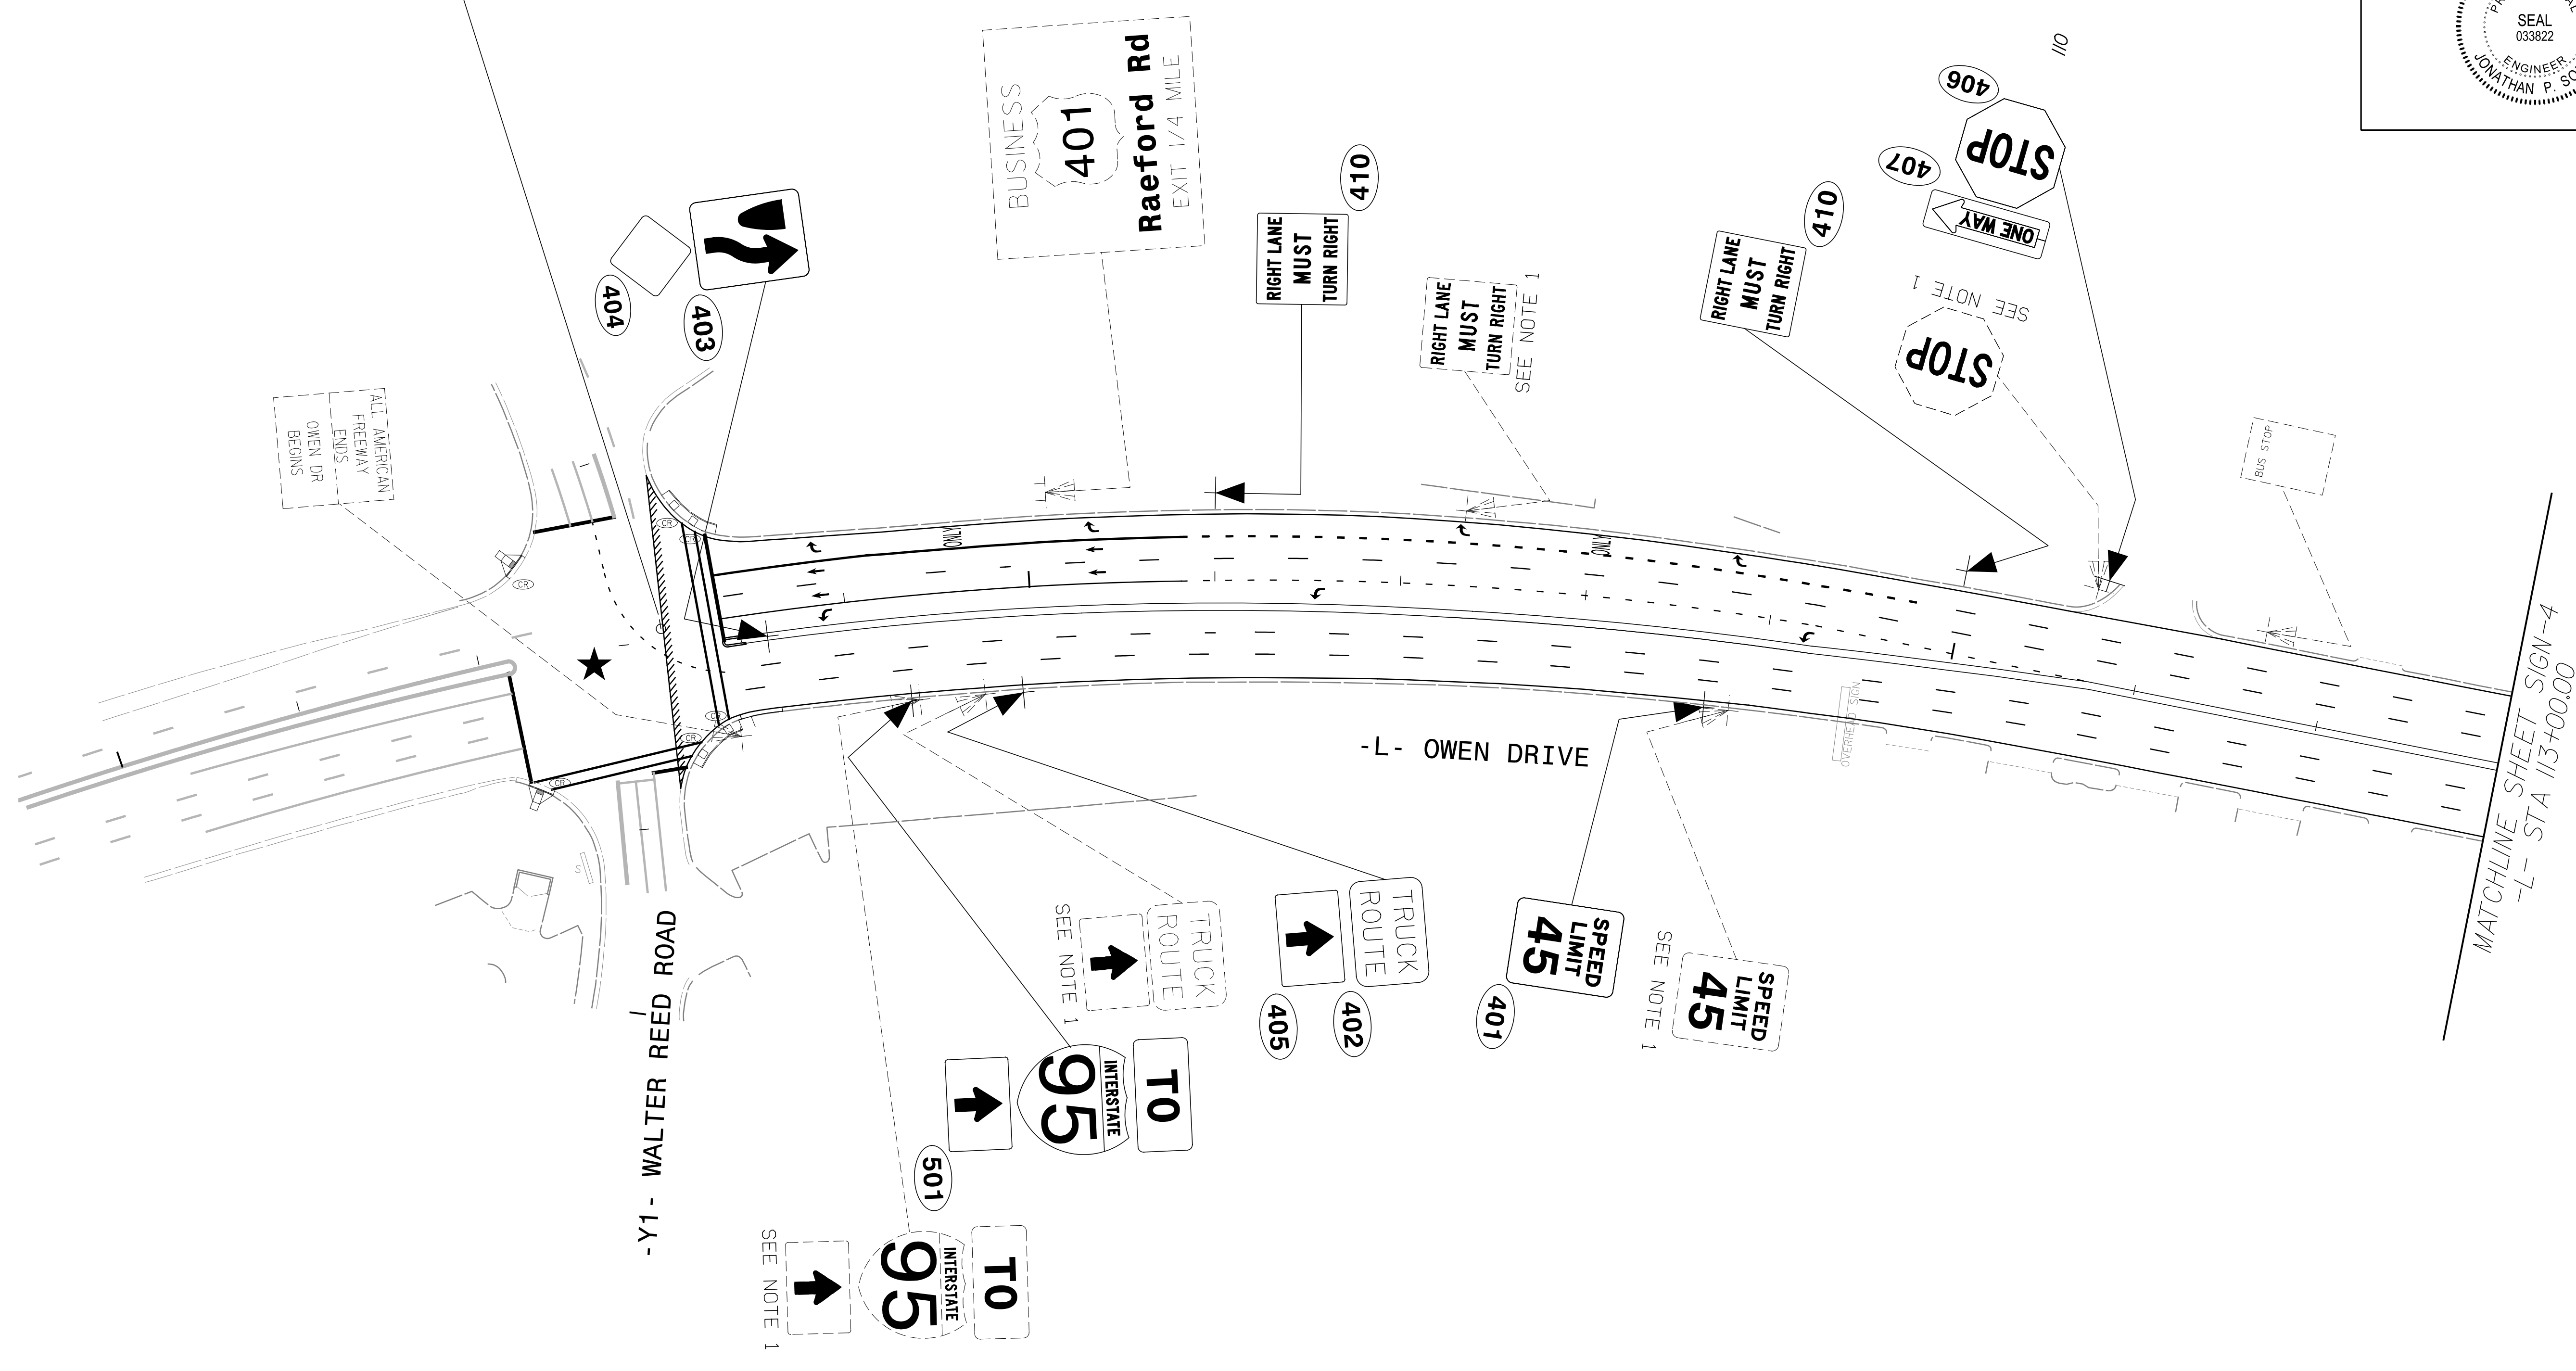

**SIGNING DETAIL**