
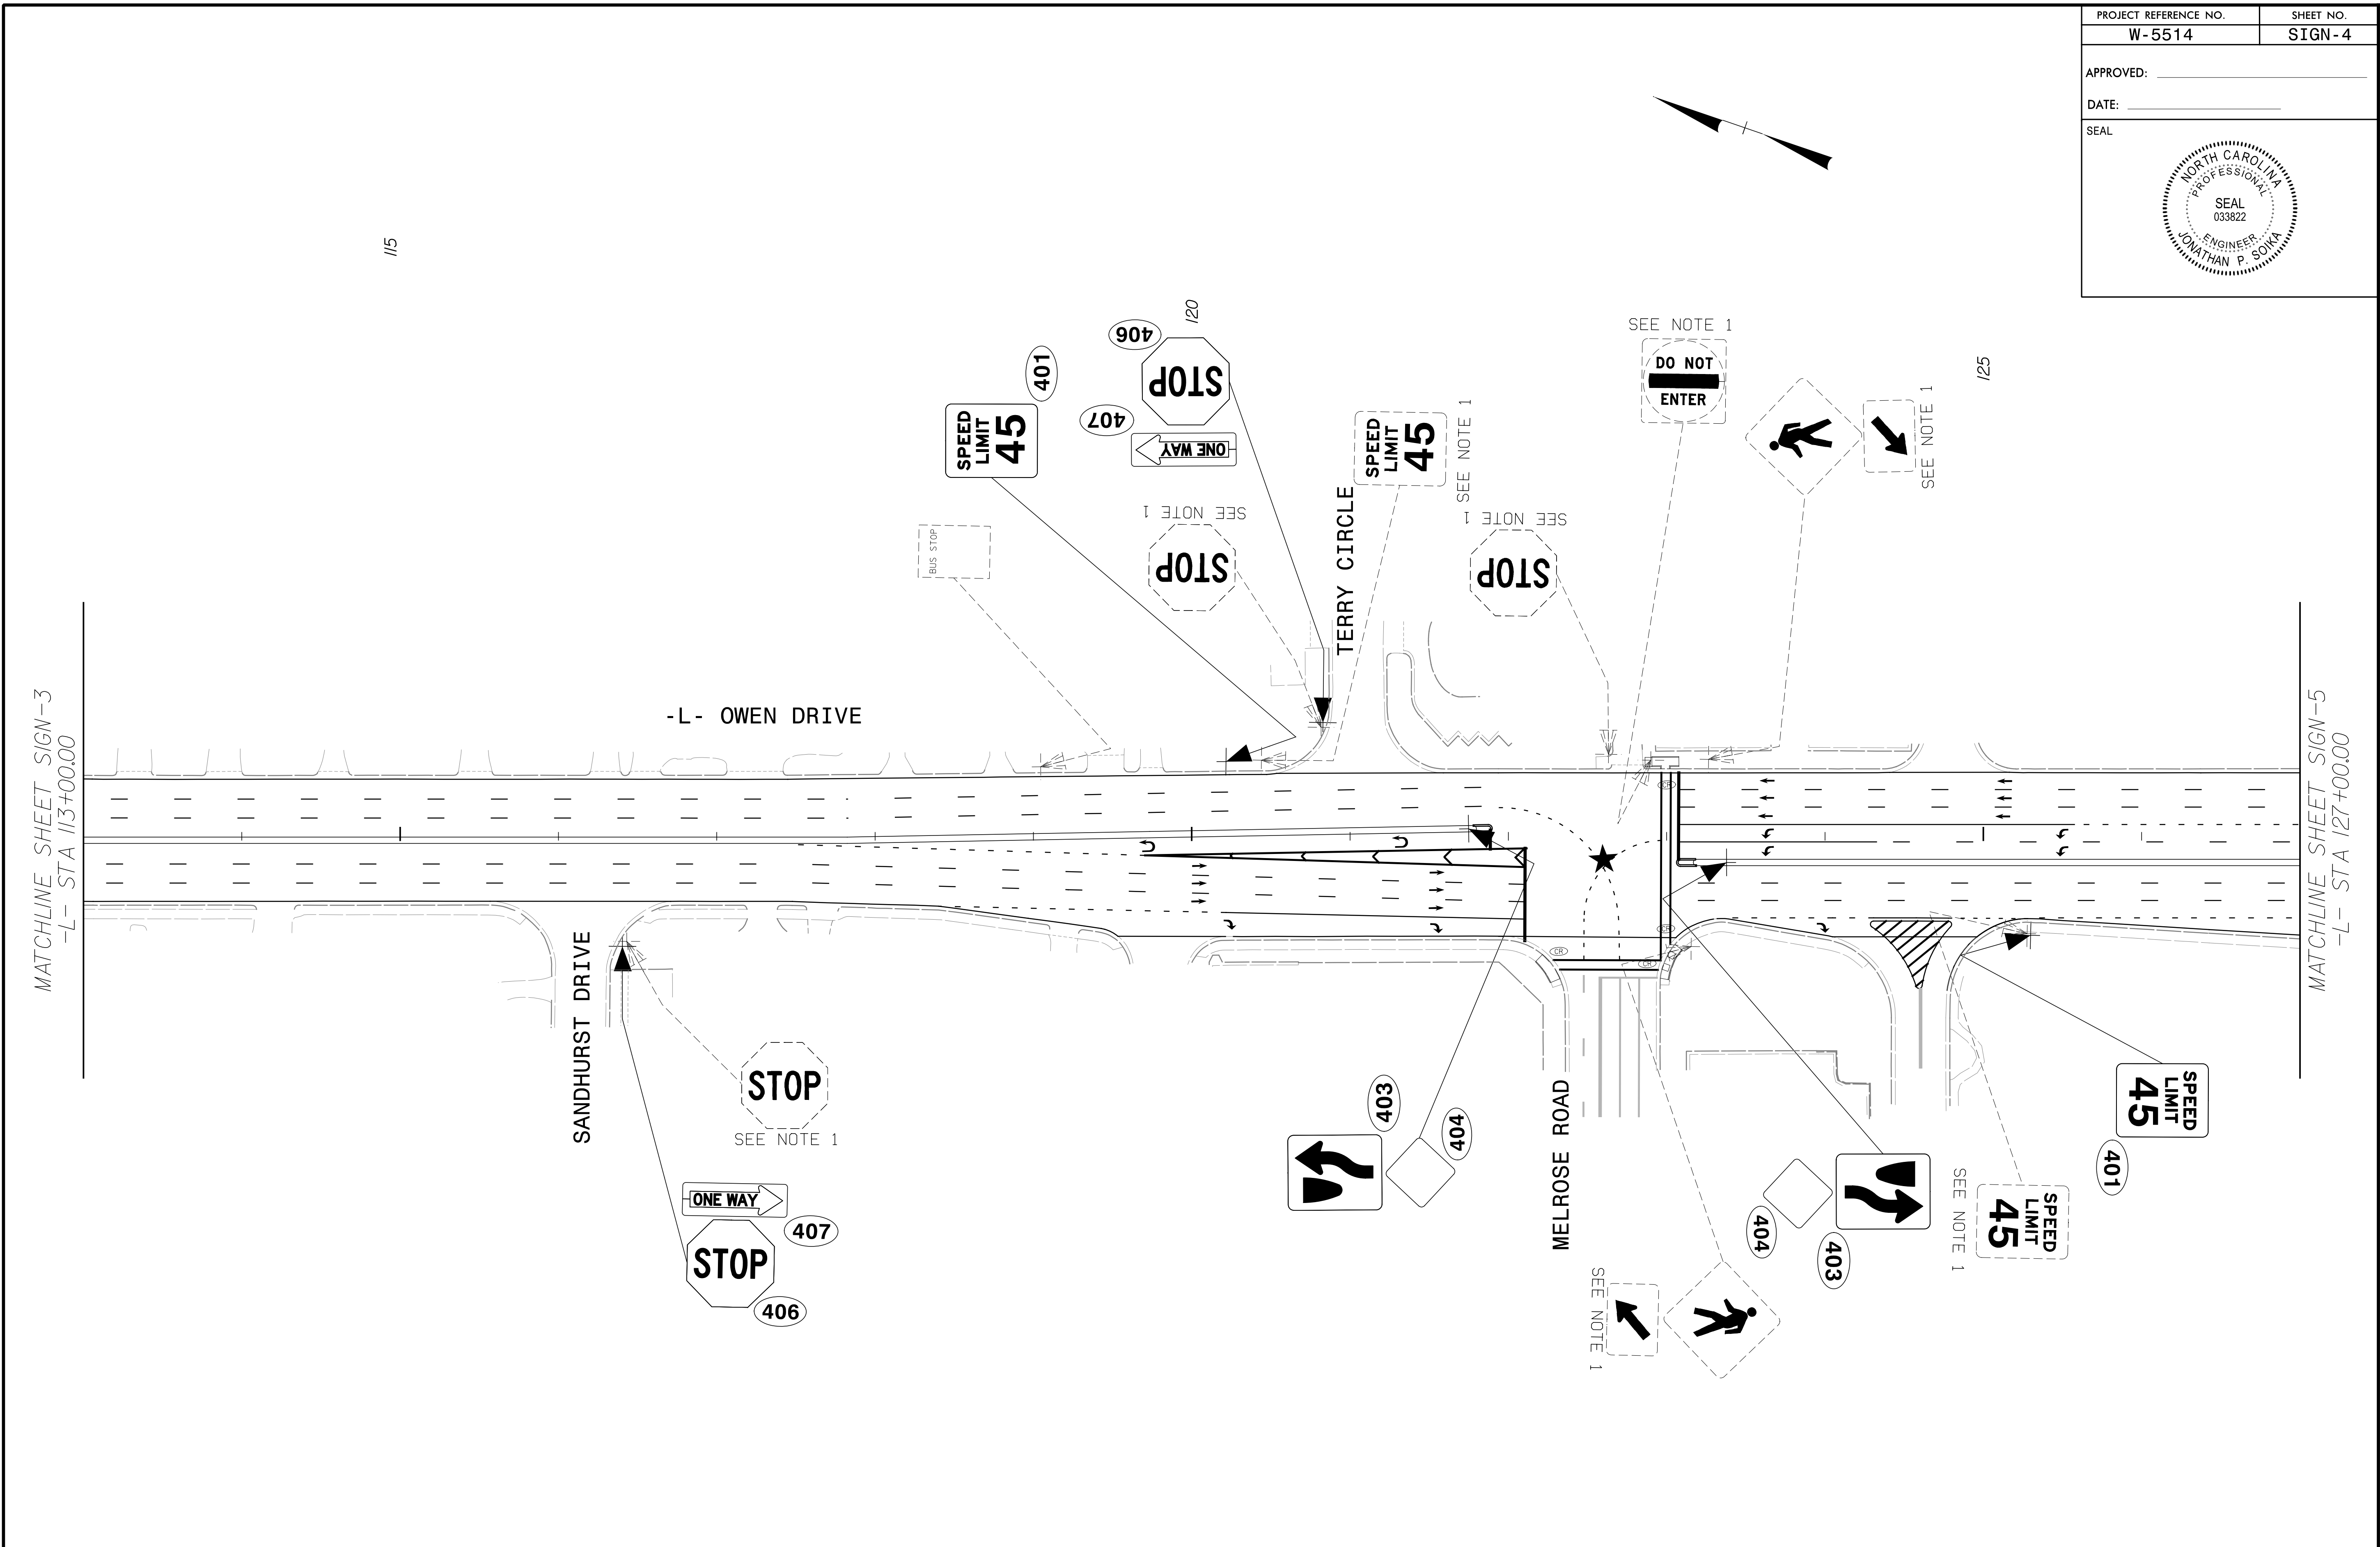


PROJECT REFERENCE NO. W-5514	SHEET NO. SIGN-4
APPROVED: _____	
DATE: _____	
SEAL	



NORTH CAROLINA  
PROFESSIONAL  
ENGINEER  
SEAL  
033822  
JONATHAN P. SOIKA



**SIGNING DETAIL**