
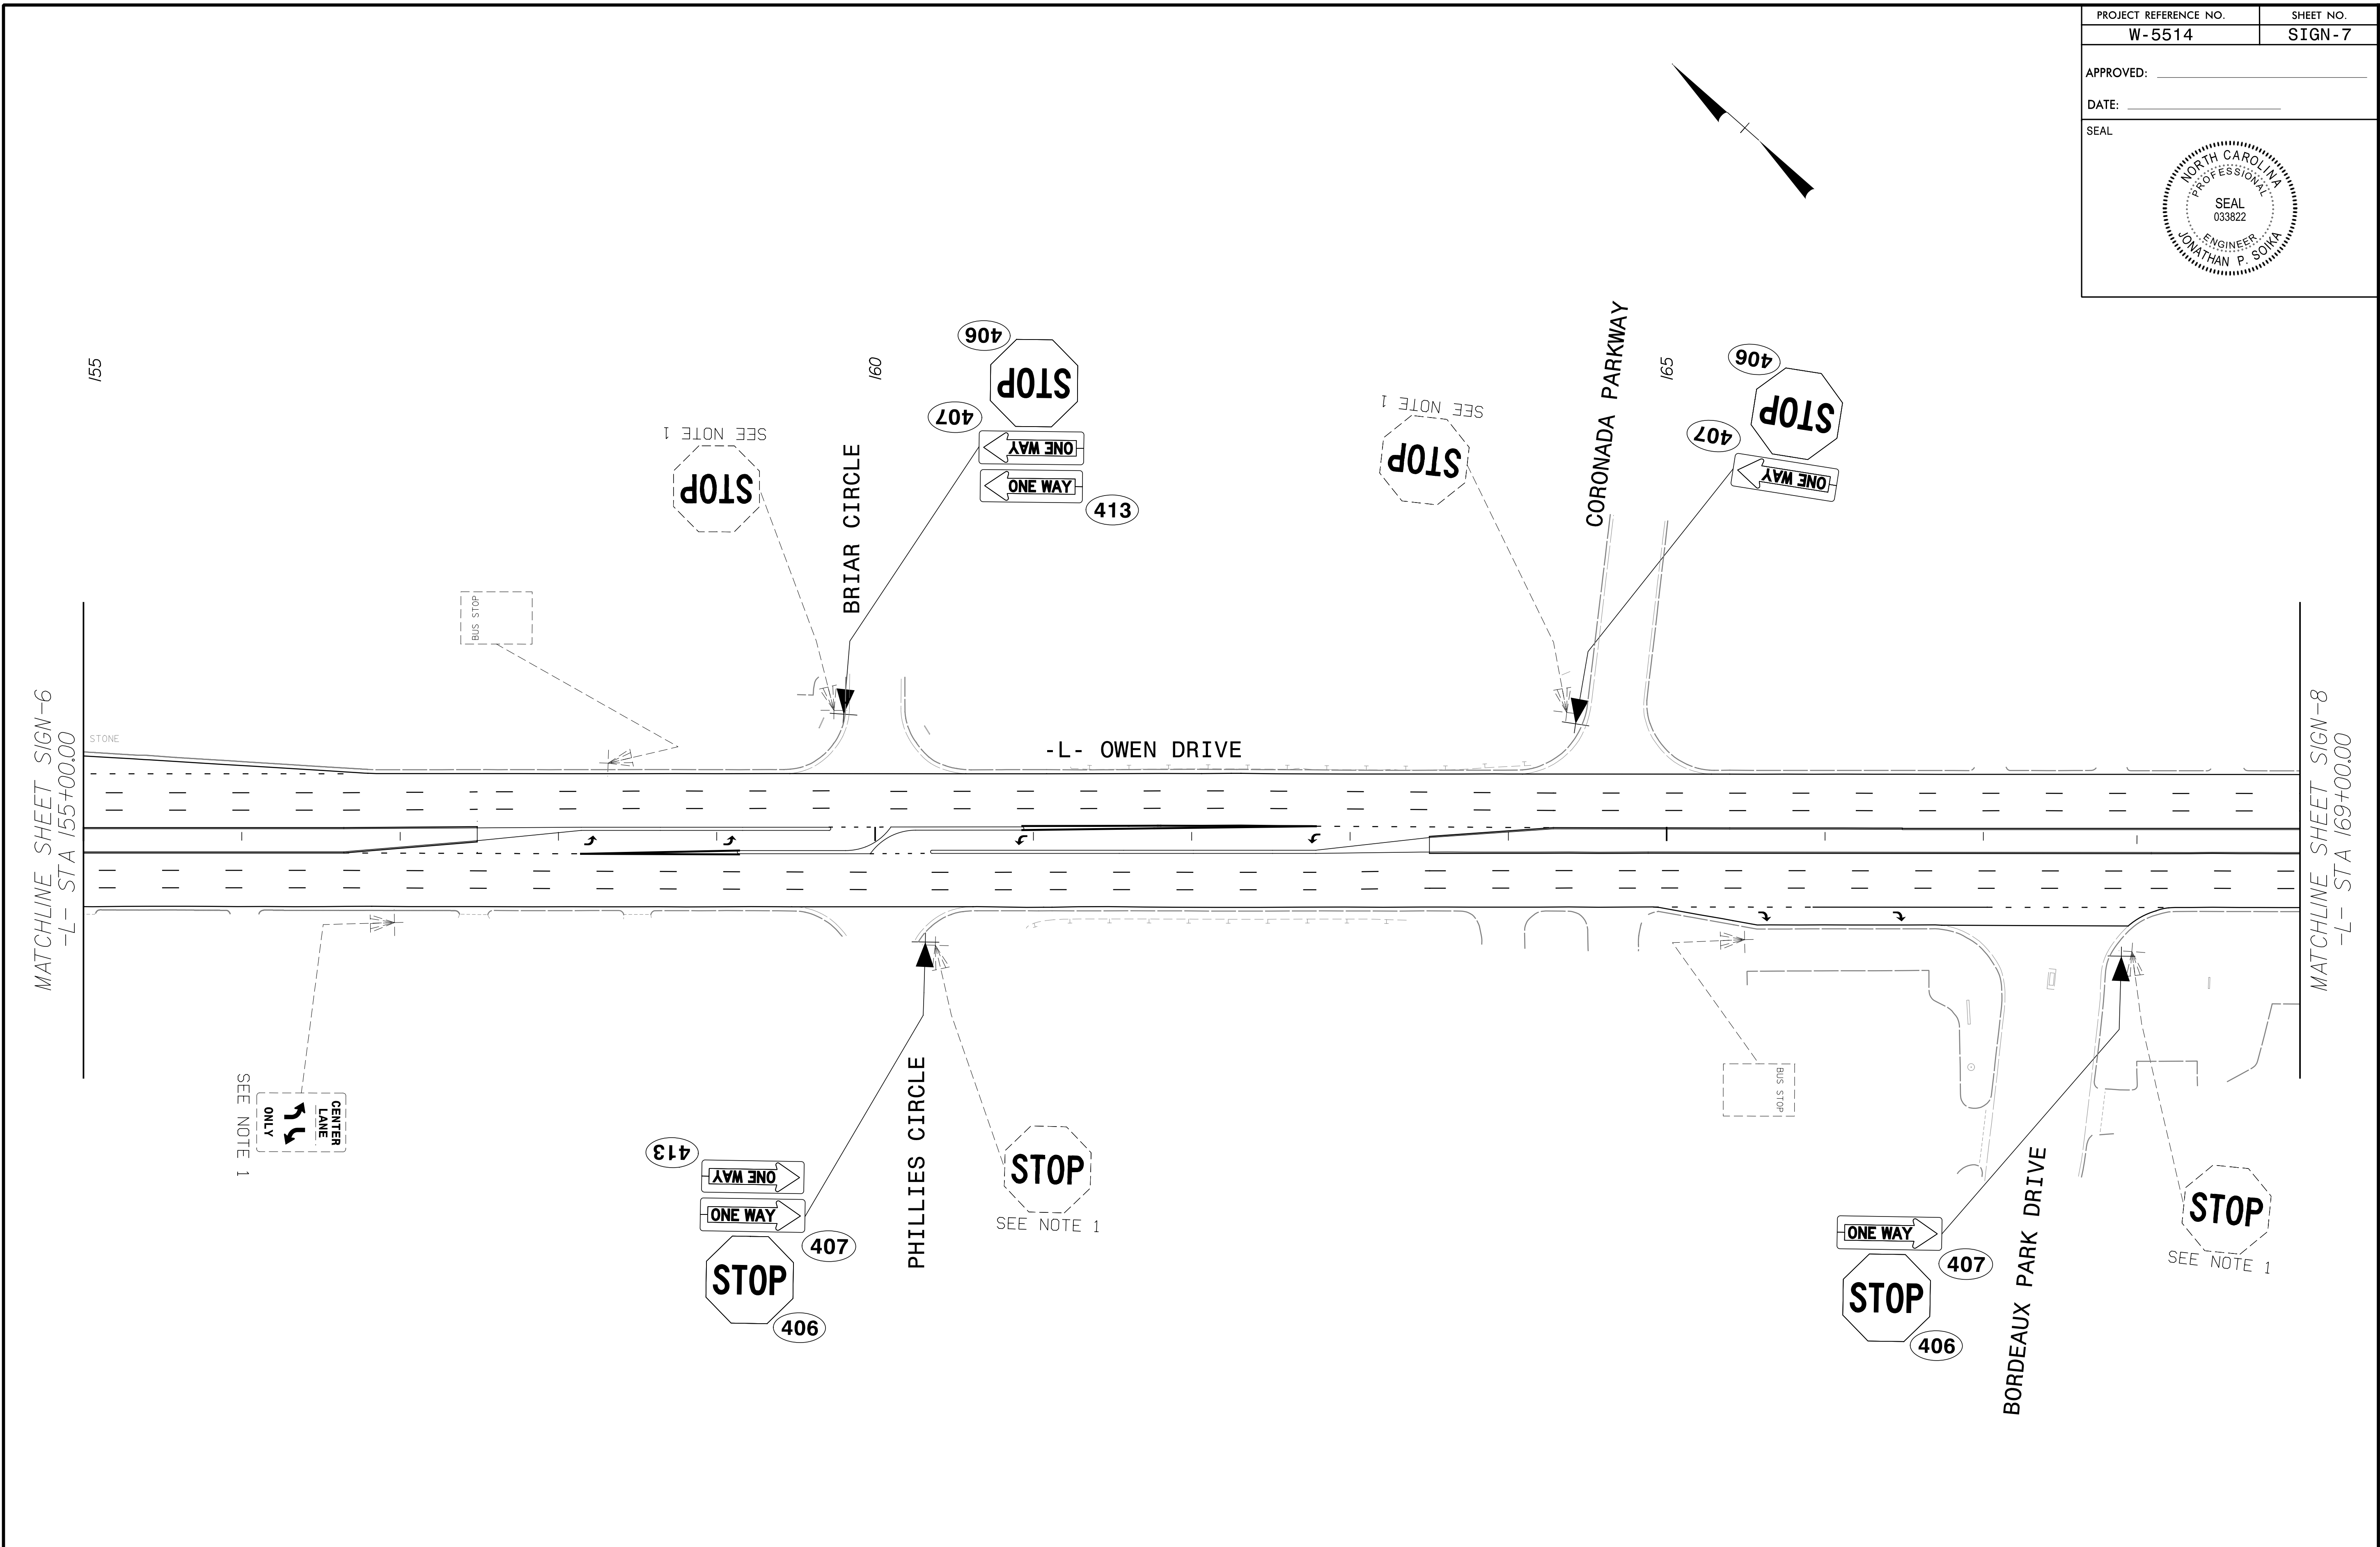


PROJECT REFERENCE NO. W-5514	SHEET NO. SIGN-7
APPROVED: _____	
DATE: _____	
SEAL	



NORTH CAROLINA  
PROFESSIONAL  
ENGINEER  
JONATHAN P. SOMA  
SEAL  
033822



**SIGNING DETAIL**