
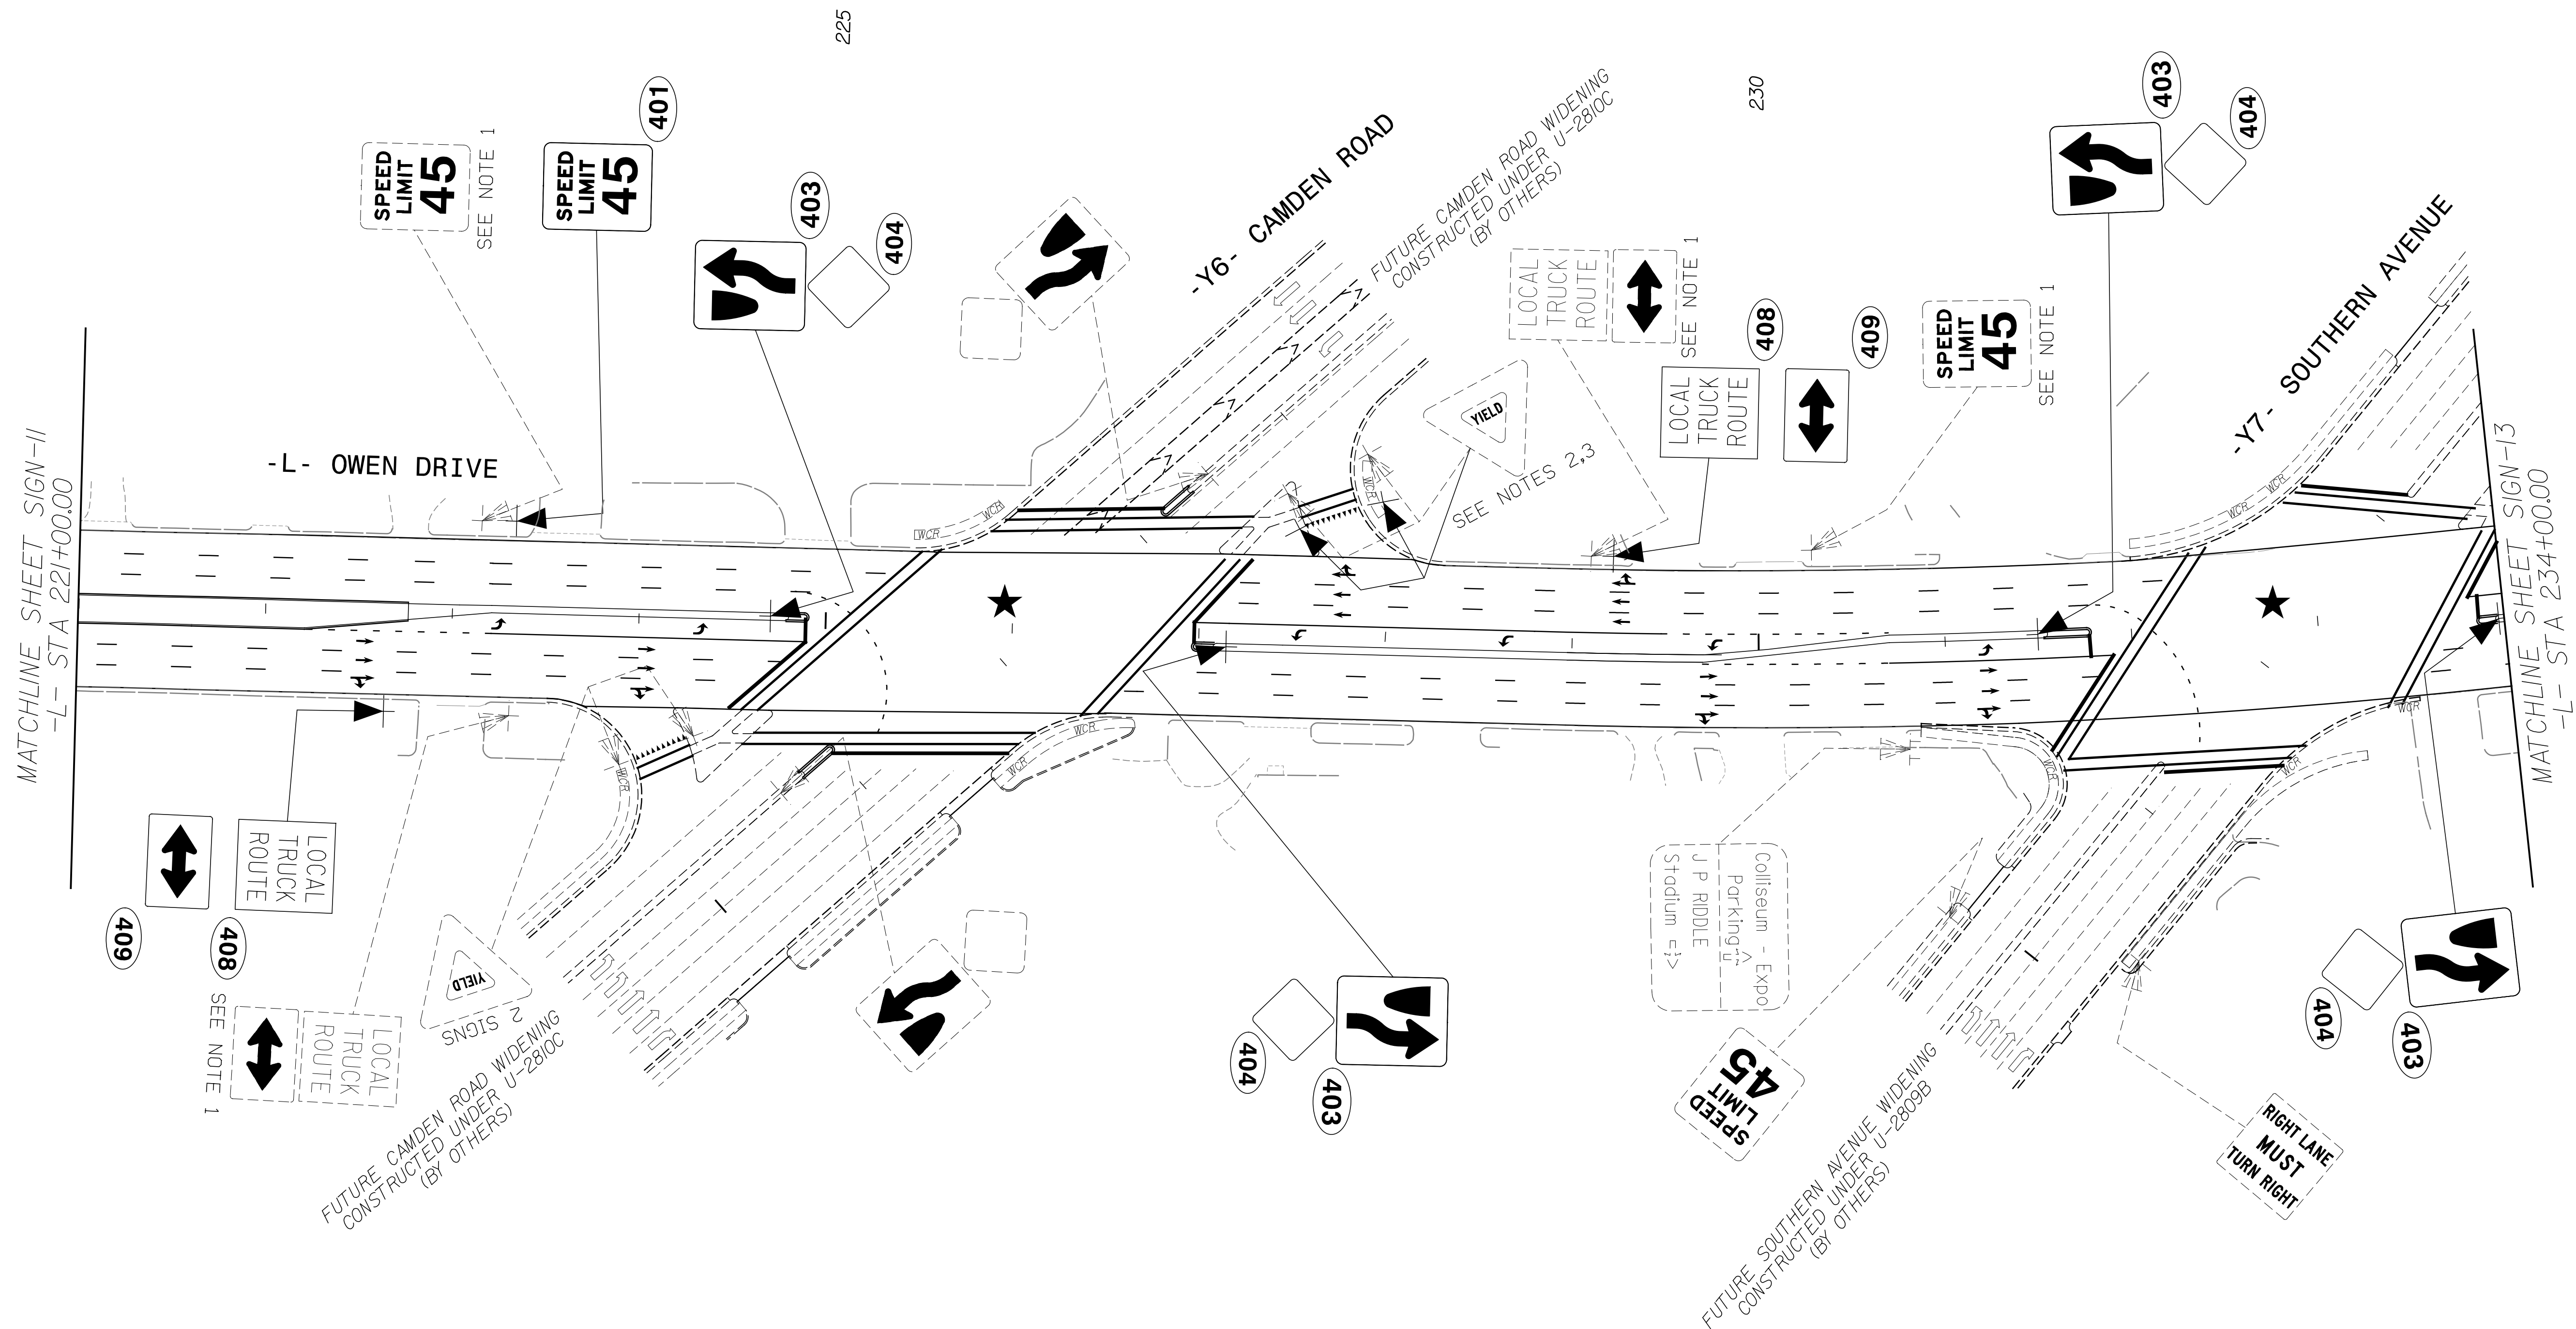
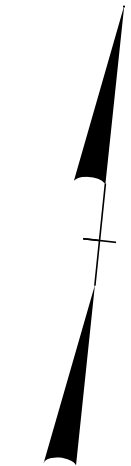


APPROVED: _____
 DATE: _____

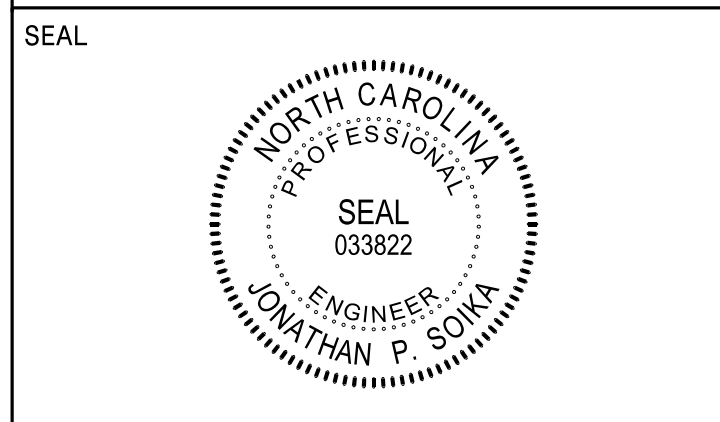

SIGNING DETAIL