
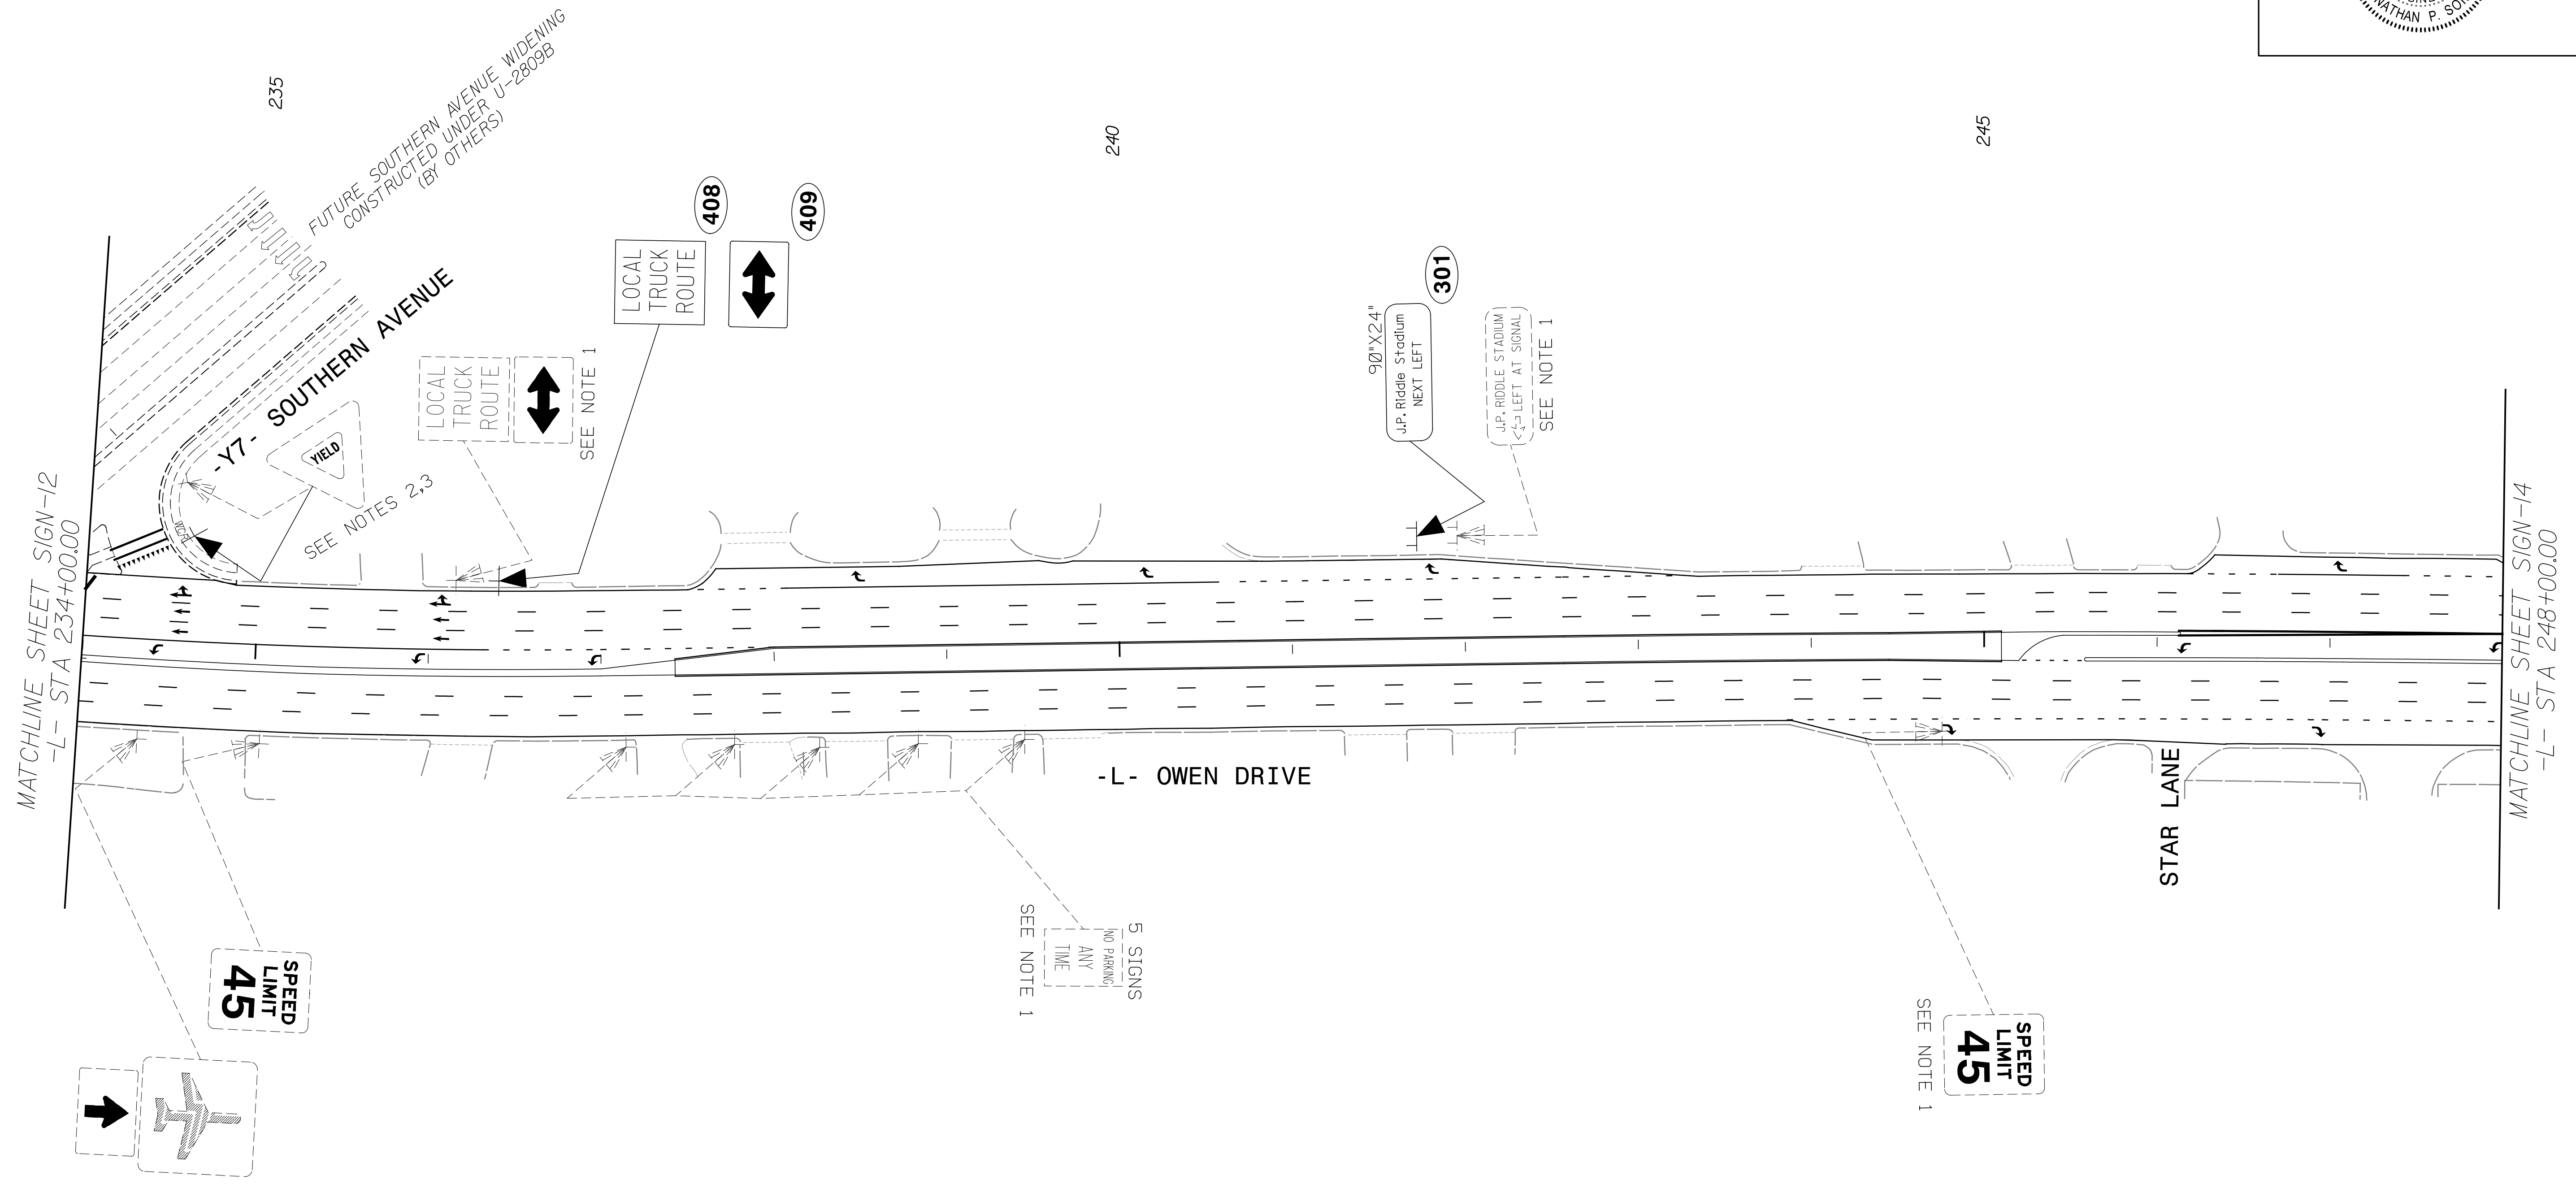
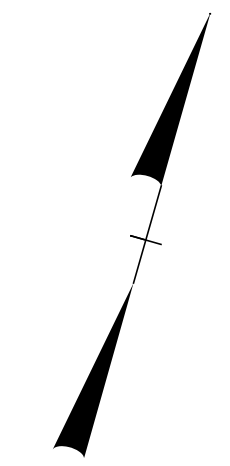


PROJECT REFERENCE NO. W-5514	SHEET NO. SIGN-13
APPROVED: _____	
DATE: _____	
SEAL	
	



6/11/2015
W5514_s13.dgn
jsood

SIGNING DETAIL