


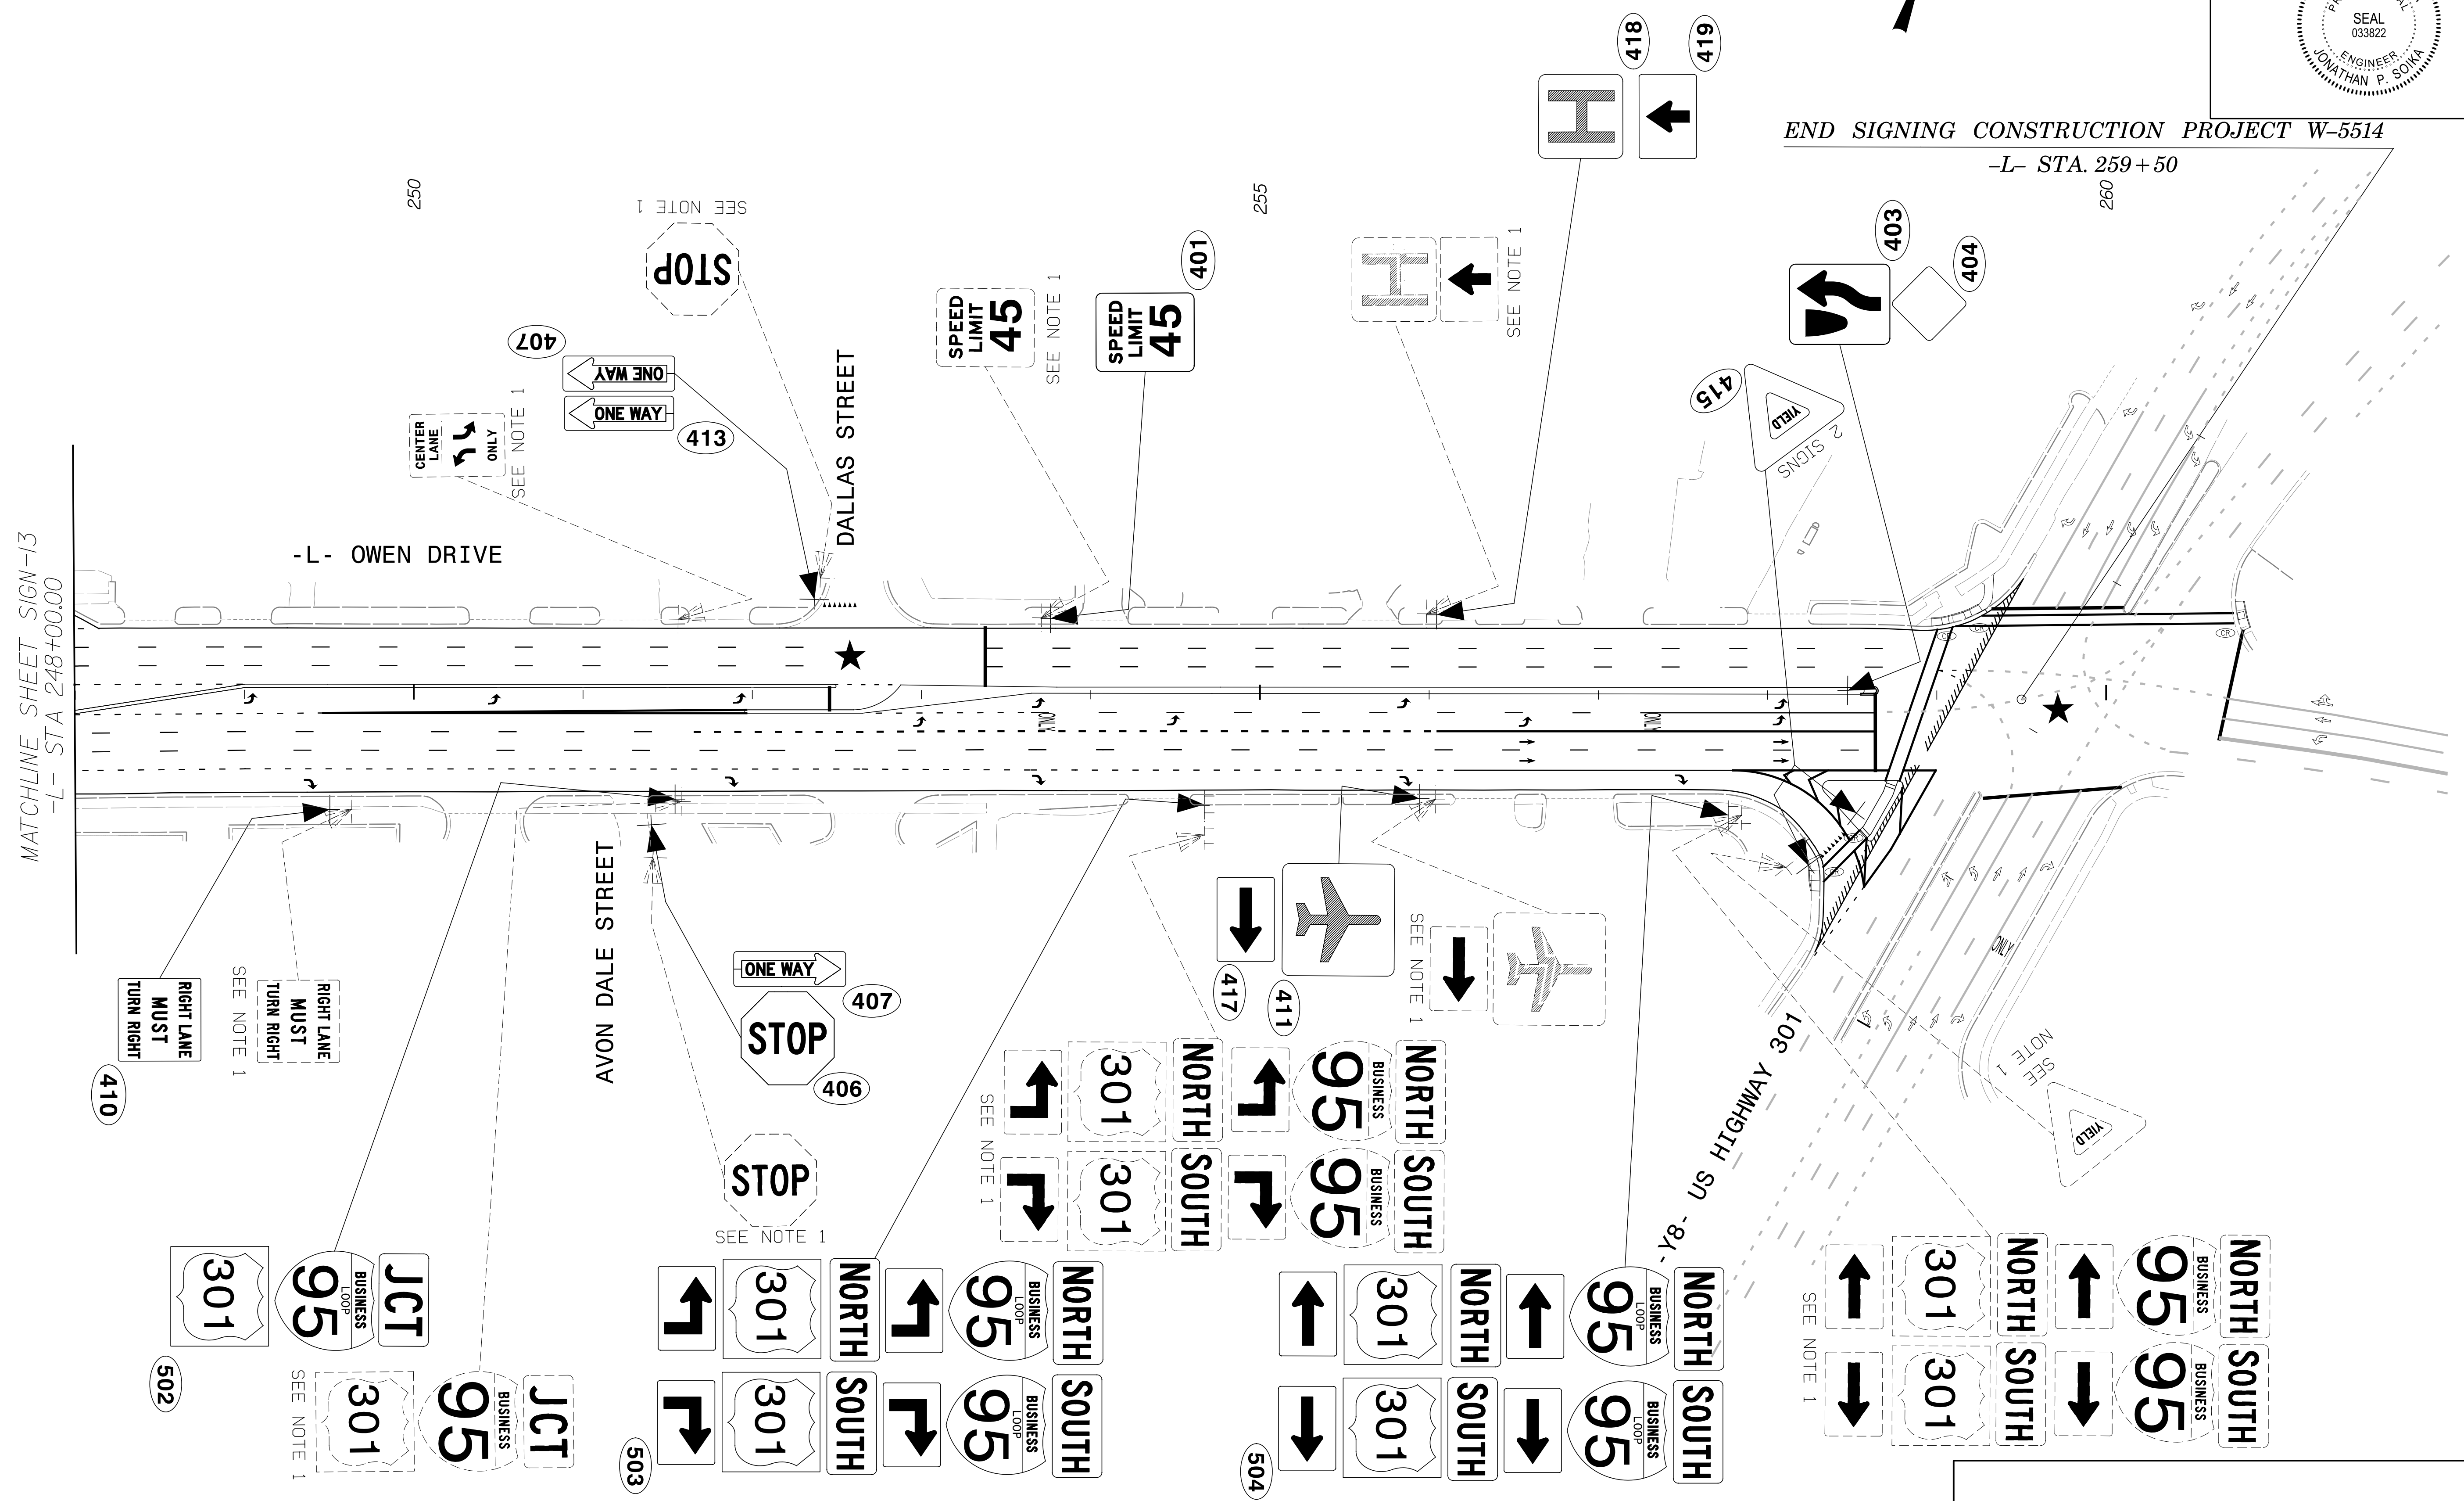

END SIGNING CONSTRUCTION PROJECT W-5514
-L- STA. 259+50



SIGNING DETAIL