

SR 1007 (OWEN DRIVE)
 AT SR 1141 (CUMBERLAND ROAD)
 SIG. INV. #06-0212

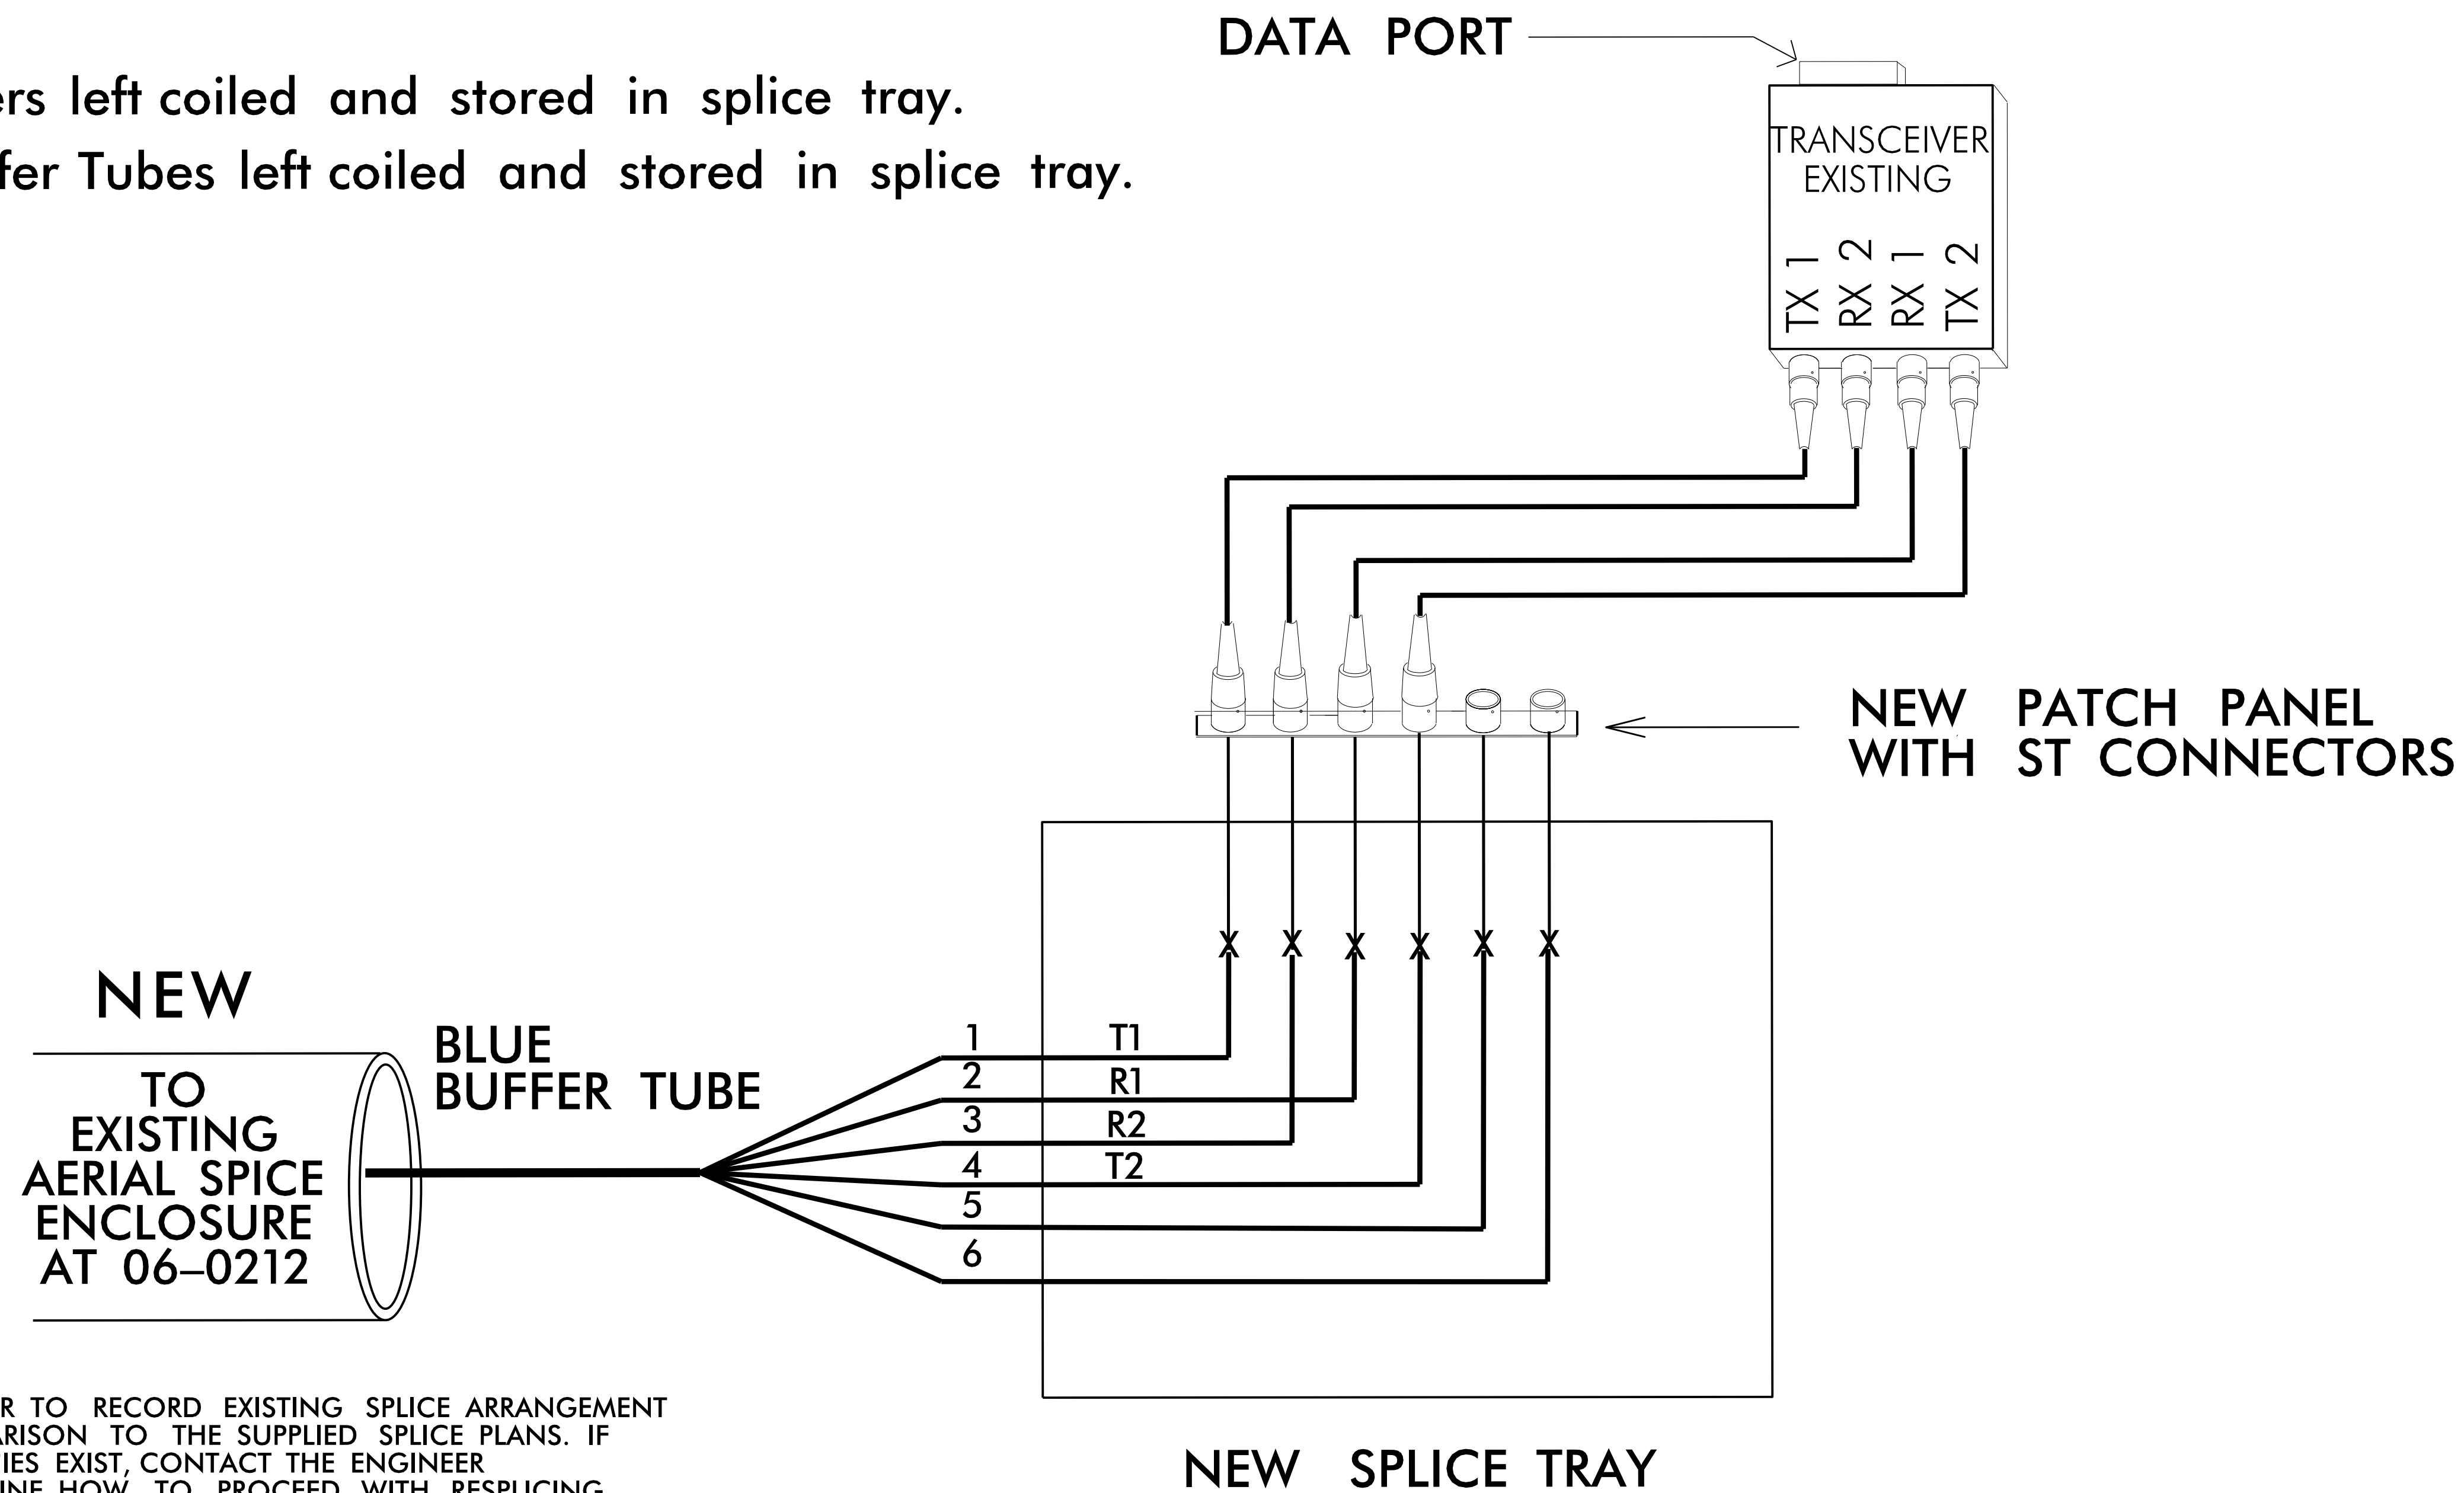
LEGEND
 X = FUSION SPLICE

COLOR CODE
 TIA/EIA 598-A

Notes:

- Unused fibers left coiled and stored in splice tray.
- Unused Buffer Tubes left coiled and stored in splice tray.

- (1) BLUE
- (2) ORANGE
- (3) GREEN
- (4) BROWN
- (5) SLATE
- (6) WHITE


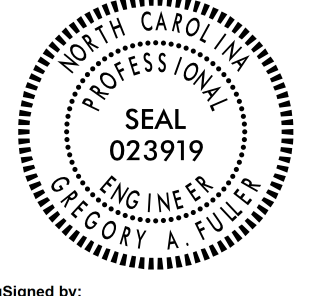


NOTES:

- CONTRACTOR TO RECORD EXISTING SPLICE ARRANGEMENT FOR COMPARISON TO THE SUPPLIED SPLICE PLANS. IF DISCREPANCIES EXIST, CONTACT THE ENGINEER TO DETERMINE HOW TO PROCEED WITH RESPLICING.

ALL WORK IS NOT COMPLETE UNTIL THE SIGNAL SYSTEM IS BACK UP AND OPERATIONAL.
- INCLUDE ON THE COVER OF EACH SPLICE TRAY THE FOLLOWING: REFERENCE SECTION 1731 "FIBER OPTIC SPICE ENCLOSURE"
 - SPLICE LOCATION
 - DATE
 - COMPANY NAME
 - NAME OF INDIVIDUAL PERFORMING THE SPLICING

PRIOR TO INSTALLING THE COVER ON THE SPLICE TRAY TAKE A DIGITAL PHOTOGRAPH SHOWING THE SPLICE TRAY AND INFORMATION SHOWN ABOVE (1-4) AND SUBMIT PHOTOGRAPH ALONG WITH OTDR TEST RESULTS.
- TRANSCEIVER TERMINATION CONFIGURATIONS ARE GENERIC. CONTRACTOR IS RESPONSIBLE FOR DETERMINING \ ENSURING THE PROPER TERMINATIONS
- RETURN EXISTING INTERCONNECT CENTERS TO ENGINEER

| | | | |
|--|---|--|--|
|  Prepared in the Offices of: 122 N. McDowell St., Raleigh, NC 27603 | SPLICE DETAIL | | SEAL  SEAL 023919 GREGORY A. FULLER ENGINEER |
| | DIVISION 6 CUMBERLAND COUNTY PLAN DATE: APRIL 2015 PREPARED BY: A. J. SKUCE | REVIEWED BY: <i>Neil Avery</i> REVIEWED BY: GREGORY A. FULLER | |
| SCALE: 0 NA | REVISIONS: | INITI. DATE | CADD FILE NAME |