



Strain Pole Attachments

Note: Strap all signal cables to the side of the pole with 3/4" stainless steel straps when the distance between the spanwire attachment clamp and the weatherheads exceeds 36"

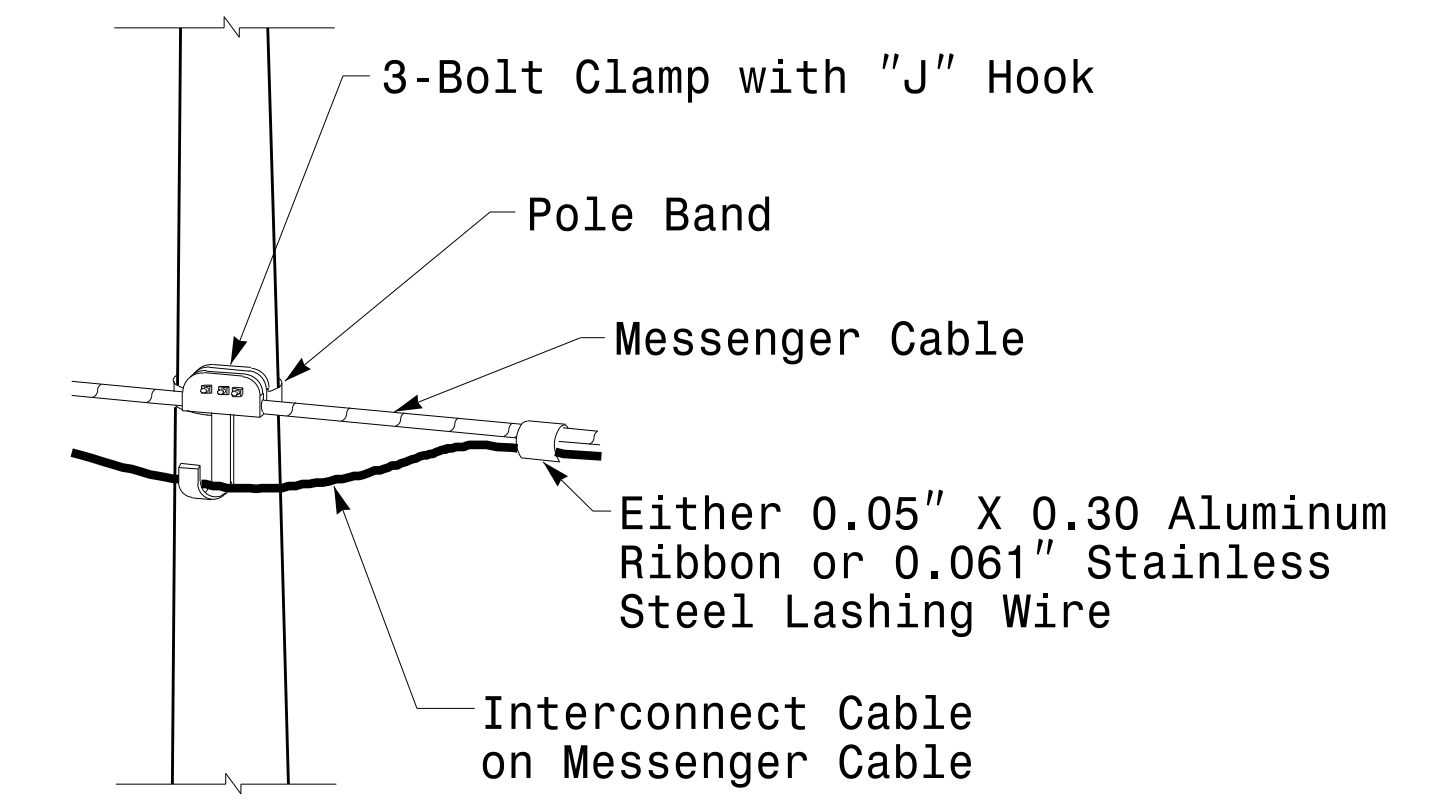

Attachment of Cable to Intermediate Metal Pole

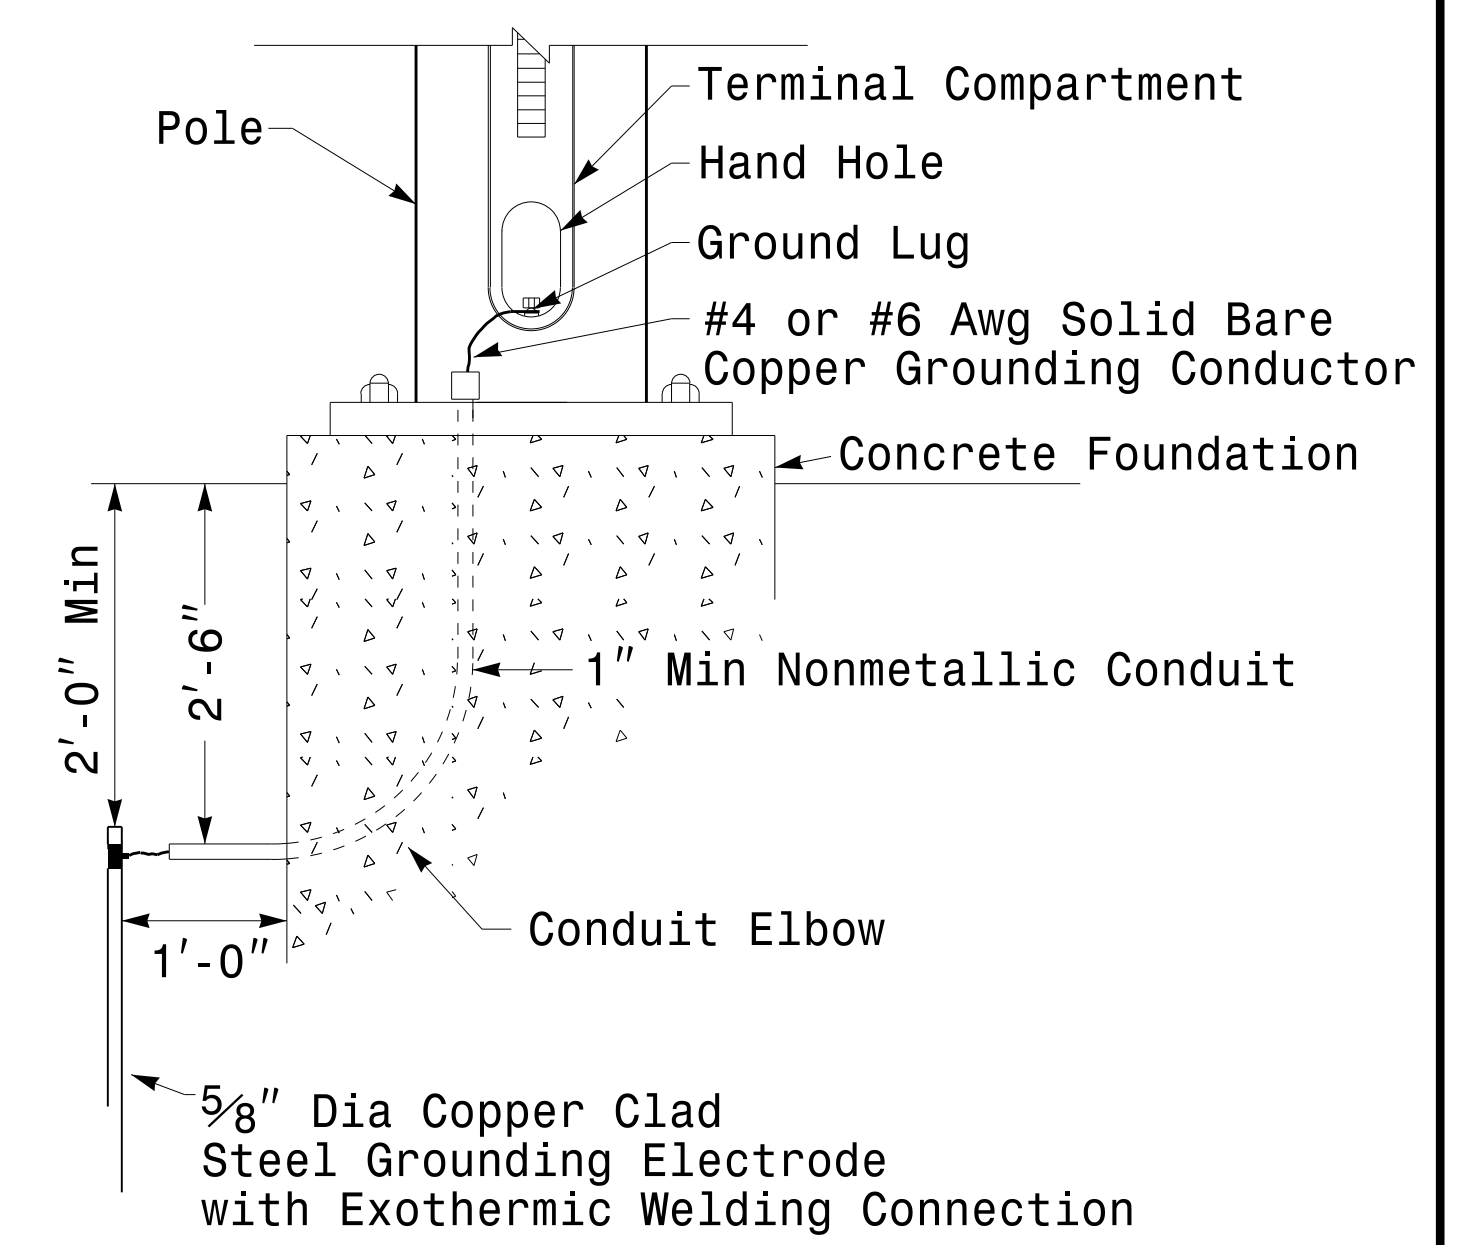

Metal Pole Grounding Detail

04-M6-2014 13:20 S:\MITS\SIG\15\SIGNAL\SIGNAL Design Section\Eastern Region\M6_Signals_Design_Section\Strain Poles.dgn JGC/LOWCY

	Construction Details Strain Poles		
	PLAN DATE: AUGUST 2013 PREPARED BY: N. BITTING	REVIEWED BY: C.F. ANDREWS REVIEWED BY: D.C. SARKAR	
SCALE: 0 NA NONE	750 N. Greenfield Pkwy, Garner, NC 27529		448E32E147E4CA 3/11/2014 SIGNATURE DATE SIG. INVENTORY NO.

Construction Details – Strain Poles