


SECTION ALONG -L-

ELEVATION

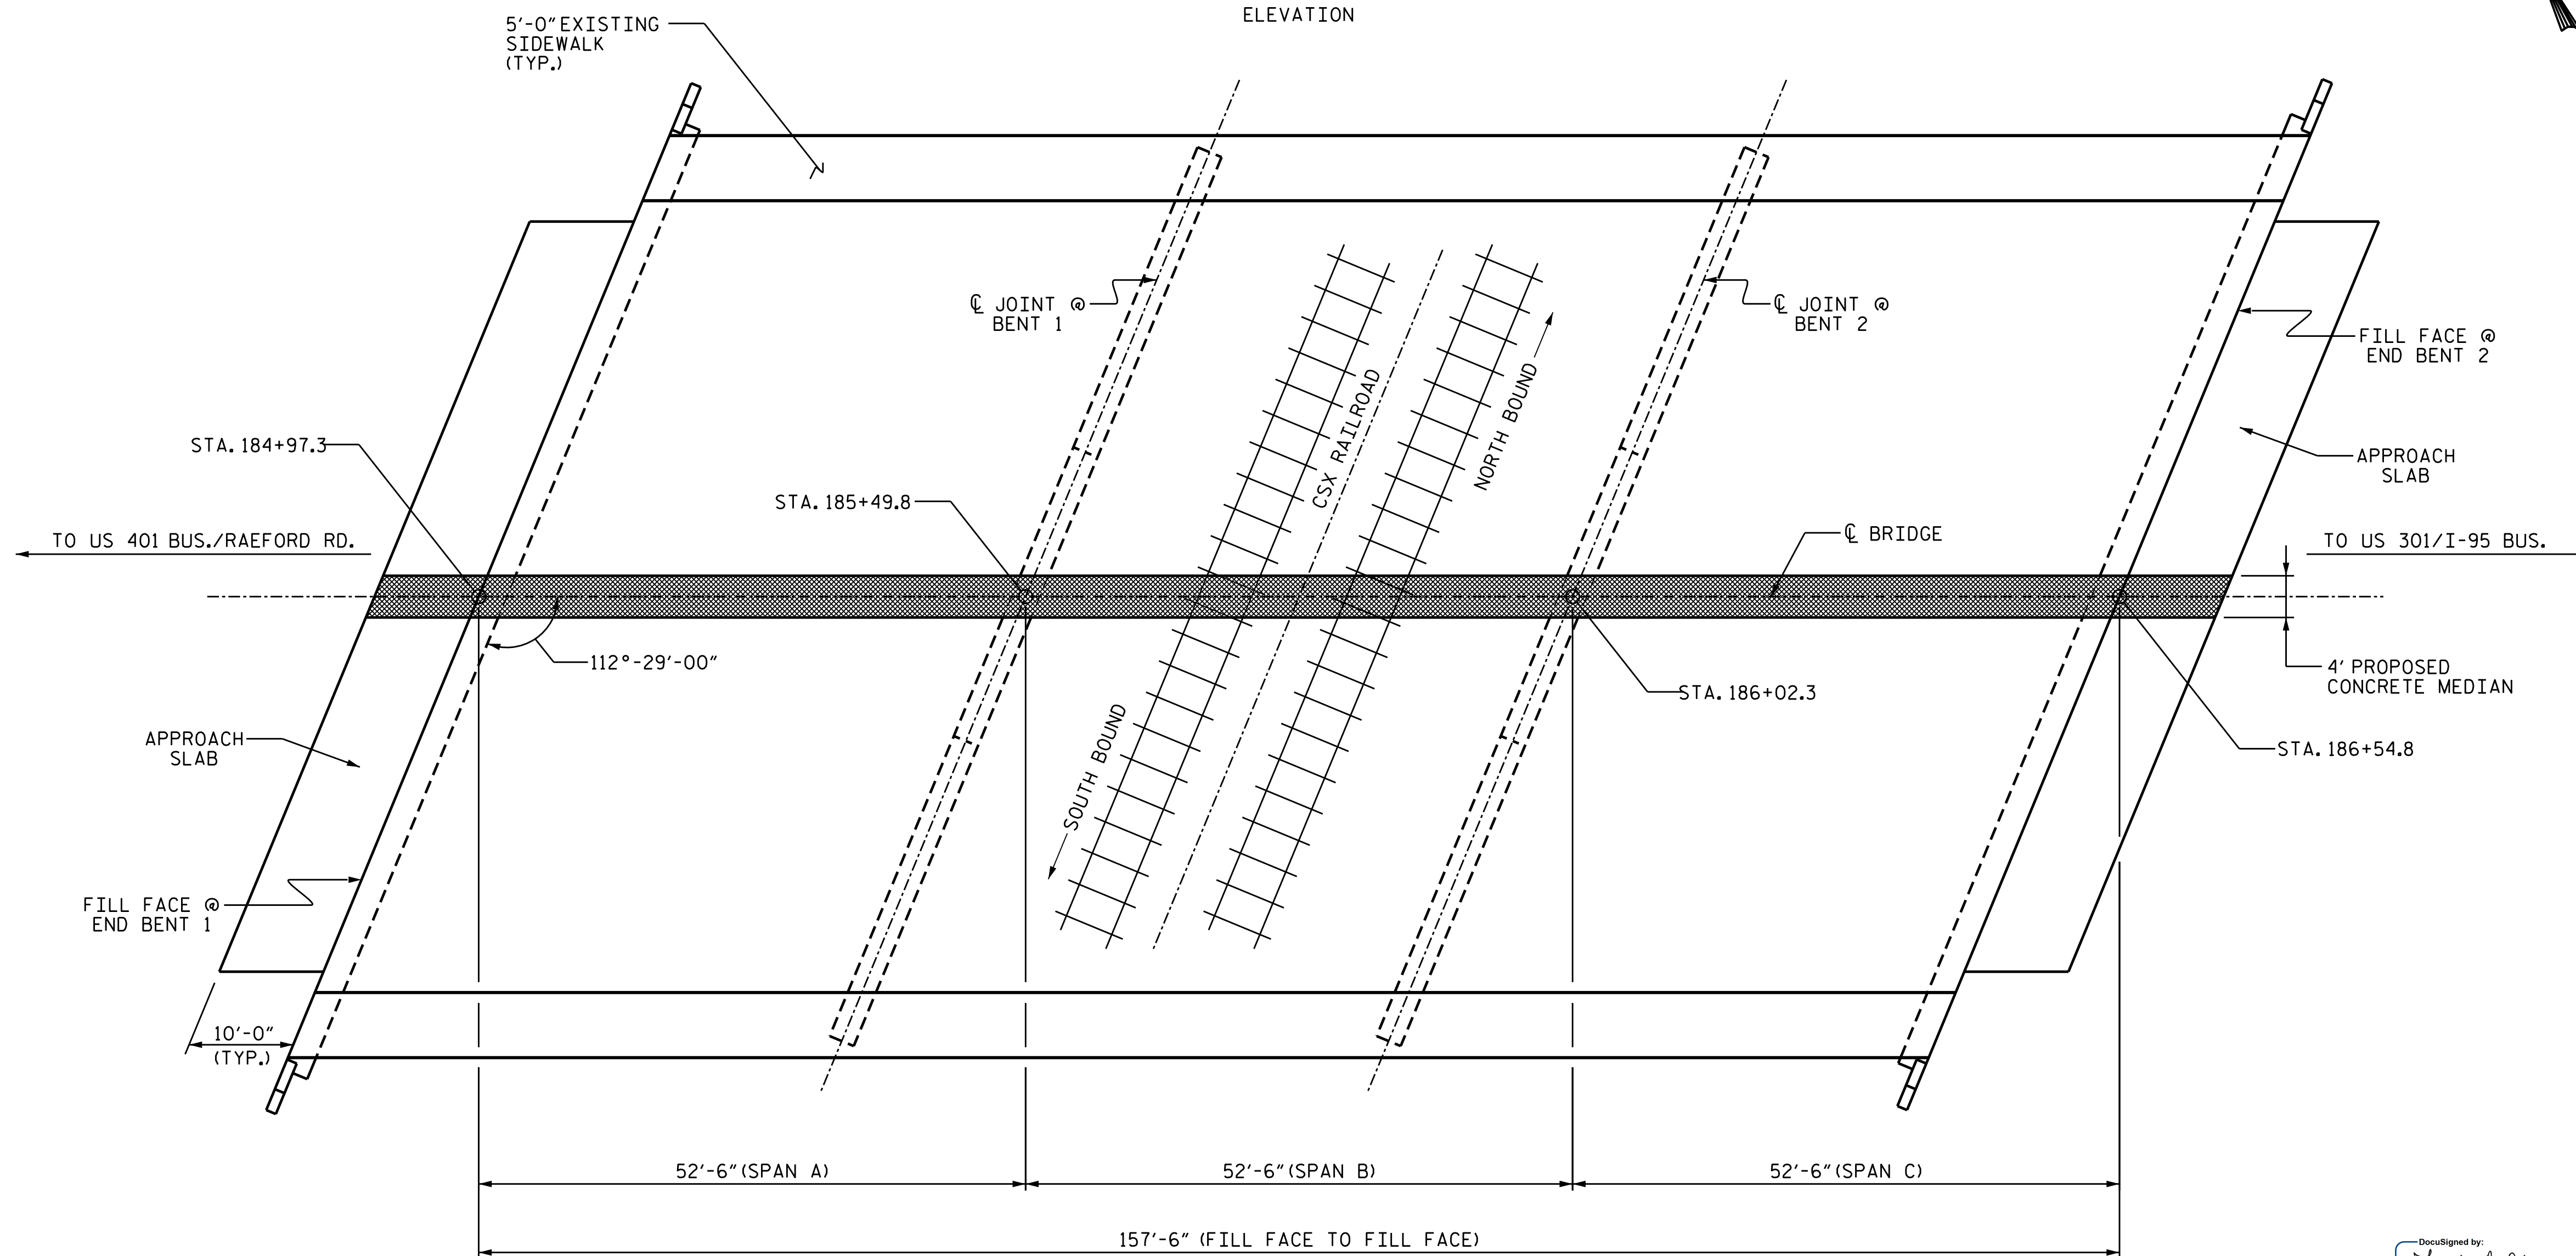

PLAN

PROJECT NO. W-5514
CUMBERLAND COUNTY
 BRIDGE NO. 199

SHEET 1 OF 2

STATE OF NORTH CAROLINA
 DEPARTMENT OF TRANSPORTATION
 RALEIGH

GENERAL DRAWING
 FOR BRIDGE OVER CSX
 RAILROAD ON SR 1007
 BETWEEN US 401 BUS.
 AND US 301/I-95 BUS.



DRAWN BY : D.V. JOYNER DATE : 9/2014
 CHECKED BY : W. SMITH DATE : 2/2015

REVISIONS						SHEET NO.	
NO.	BY:	DATE:	NO.	BY:	DATE:	S-1	
1			3			TOTAL SHEETS	
2			4			9	