



5/28/19

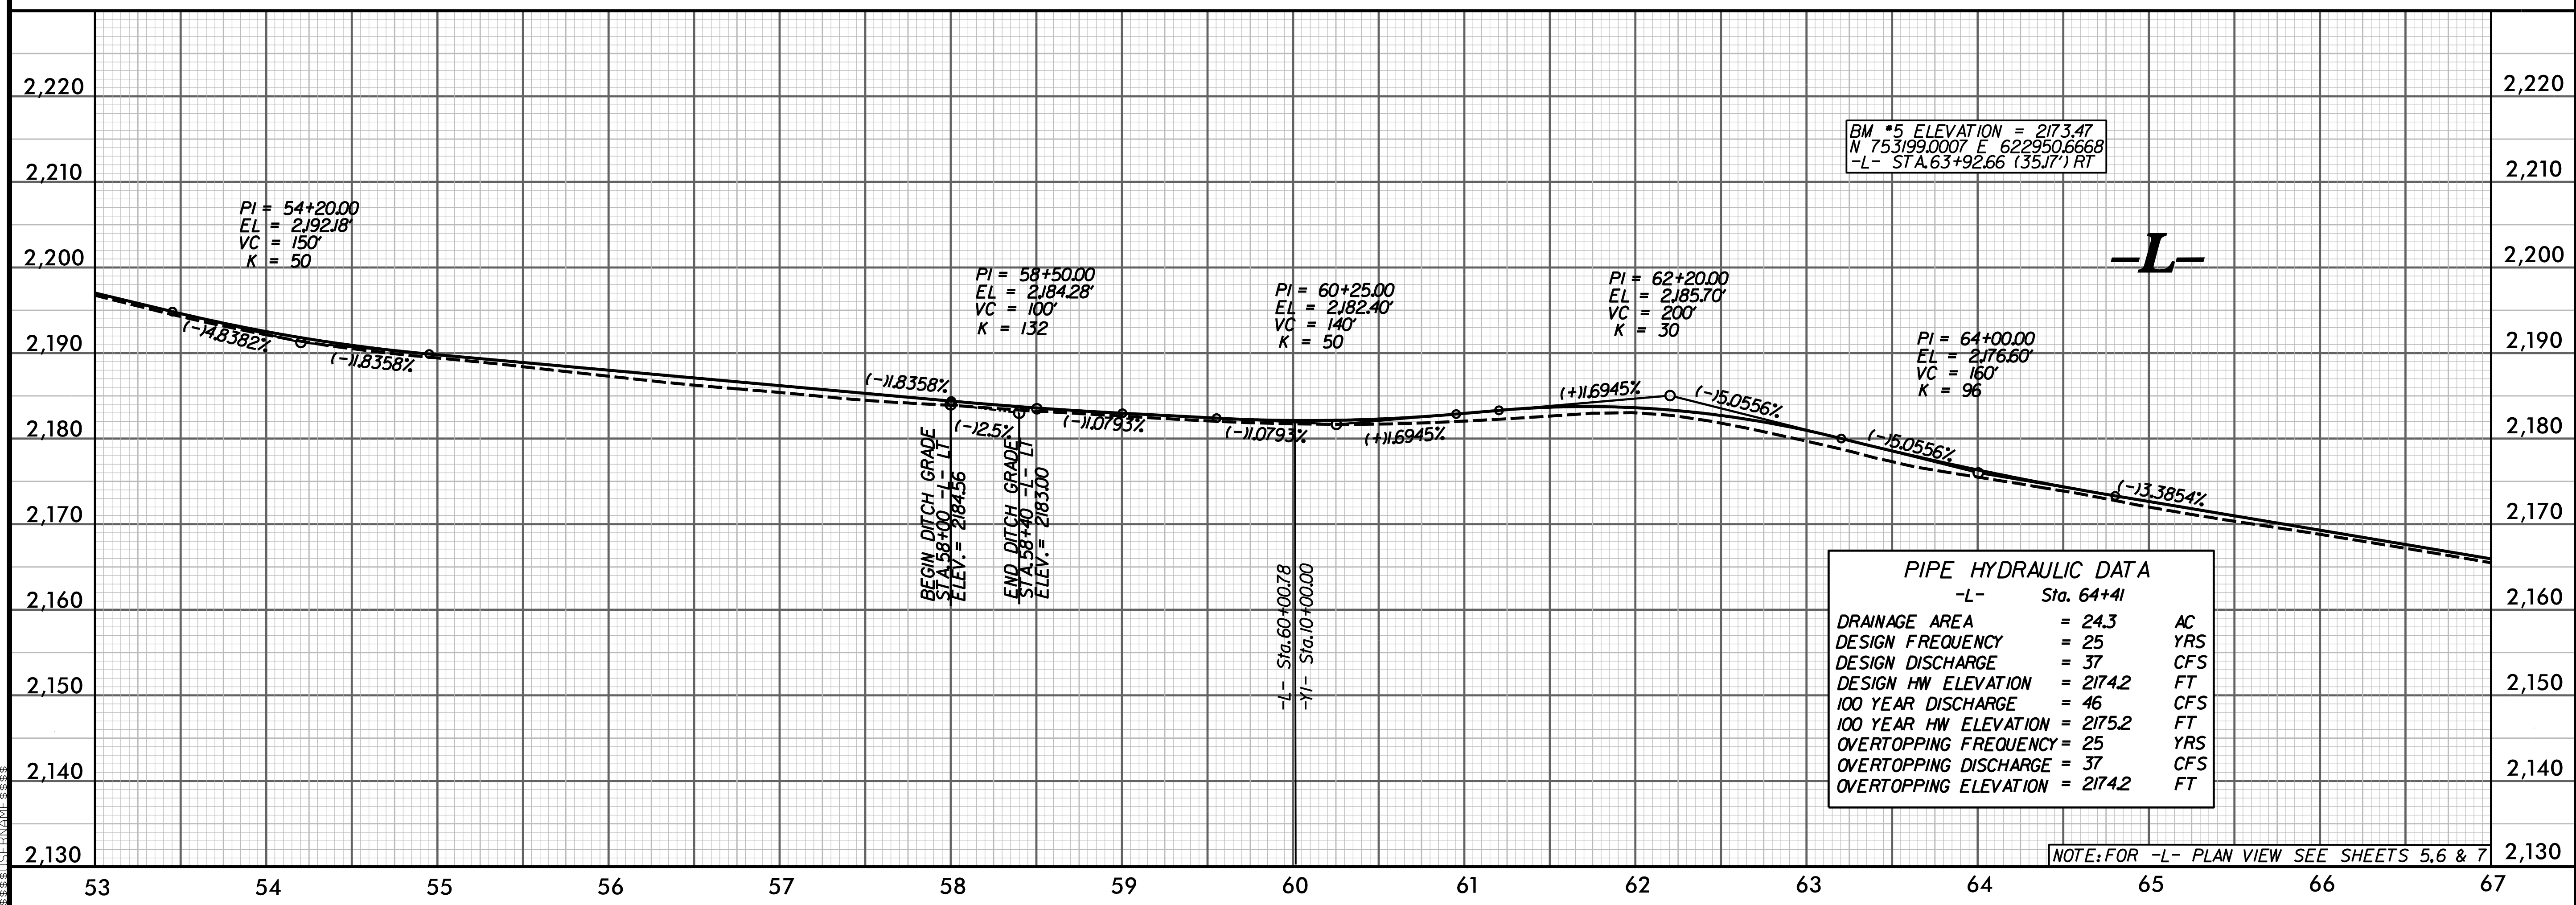

PROJECT REFERENCE NO. R-5206	SHEET NO. 10
ROADWAY DESIGN ENGINEER 6/10/2015	HYDRAULICS ENGINEER 6/12/2015

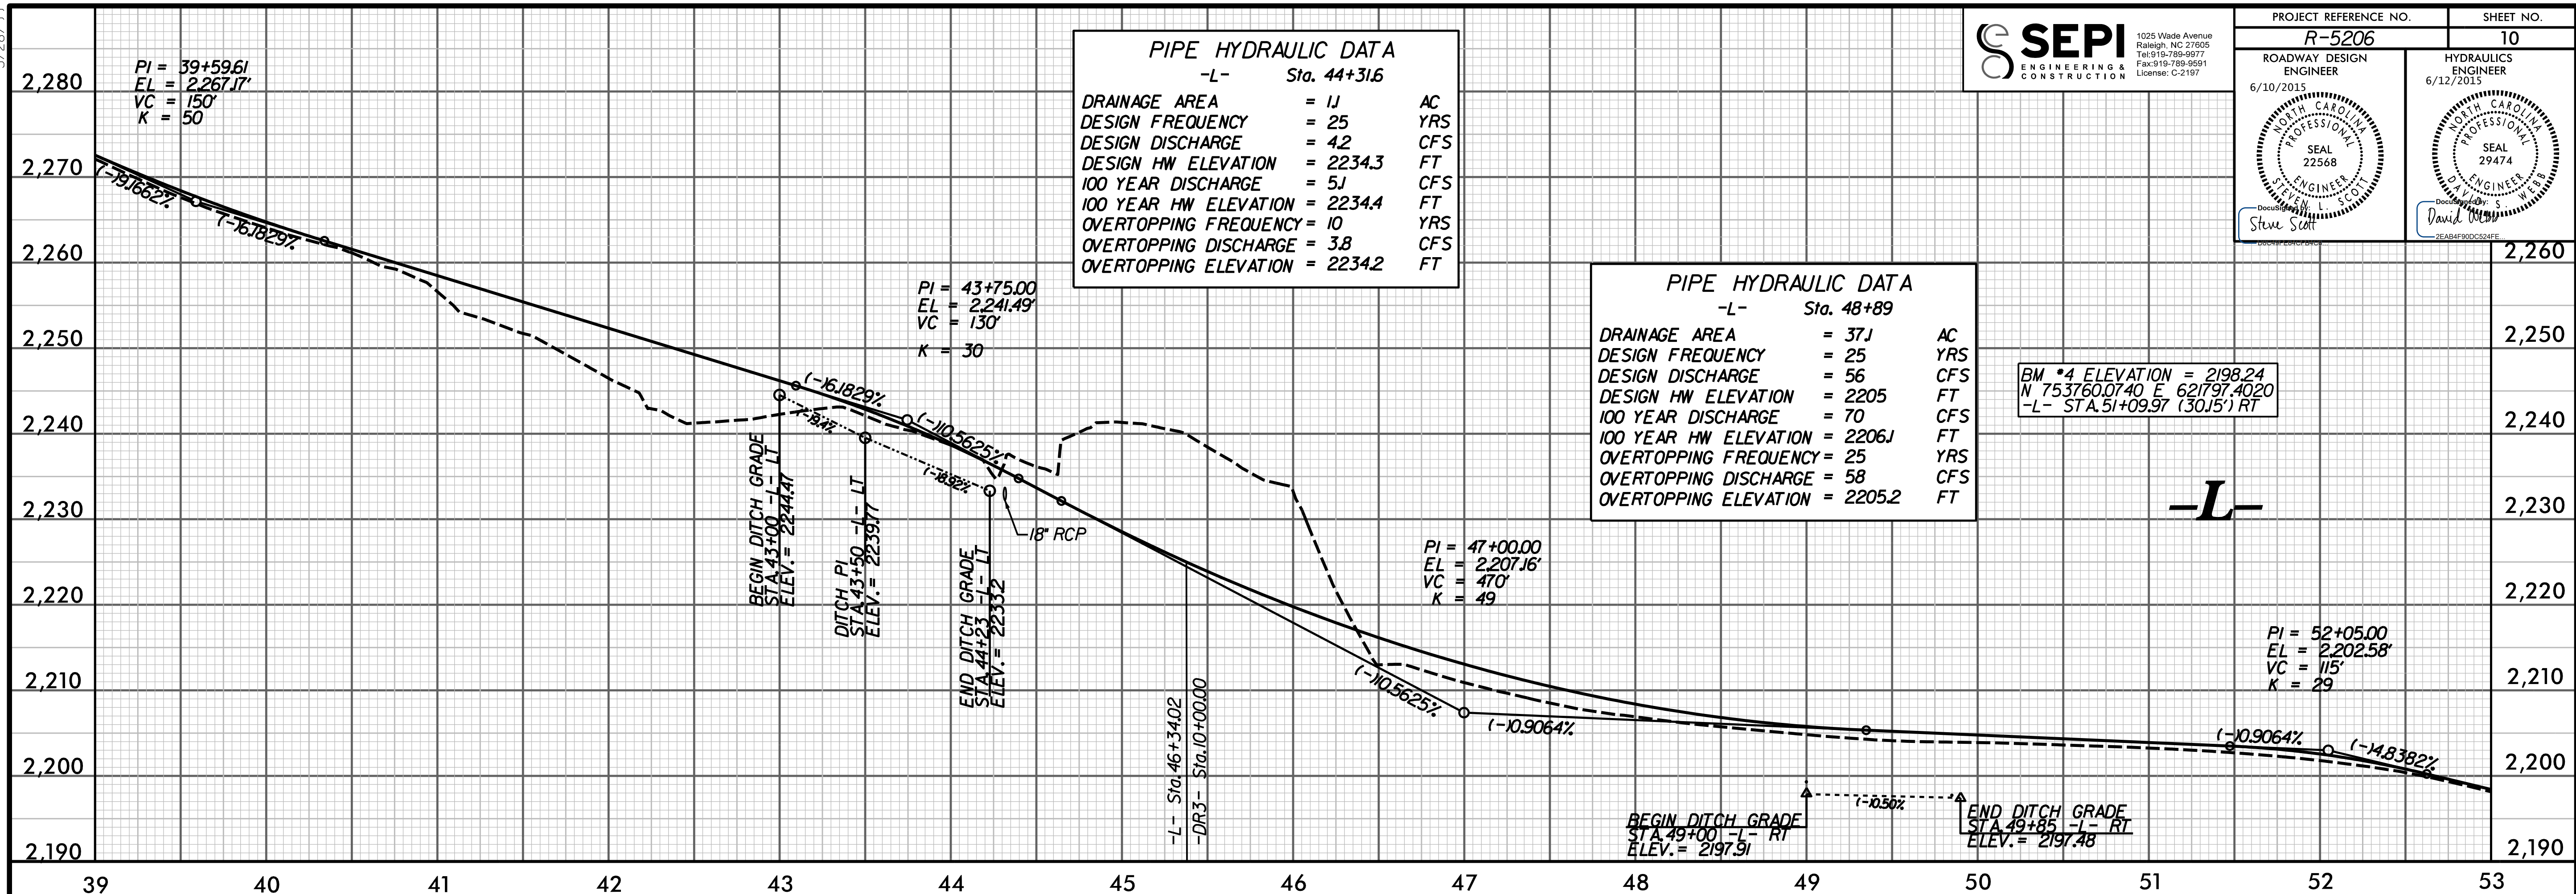

NOTE: FOR -L- PLAN VIEW SEE SHEETS 5, 6 & 7

5/28/19