
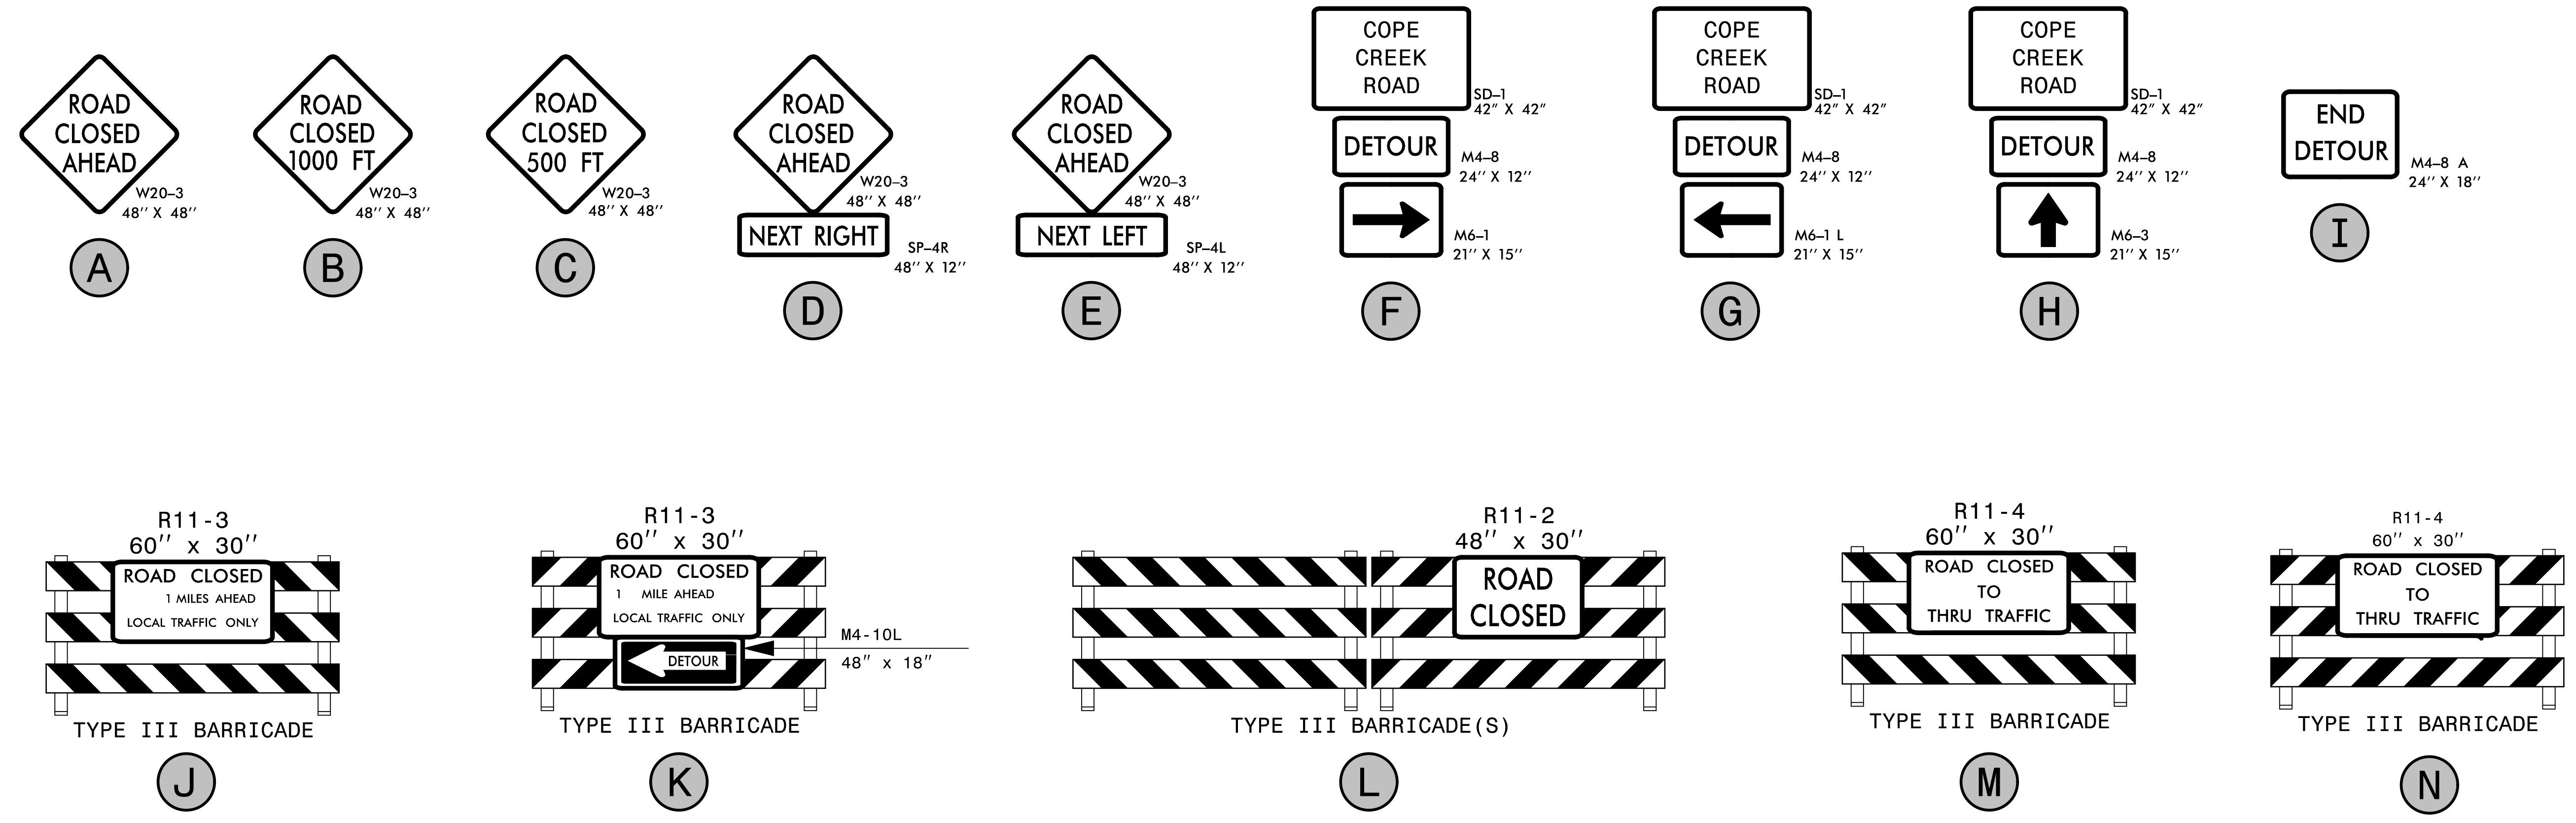


# INSET A

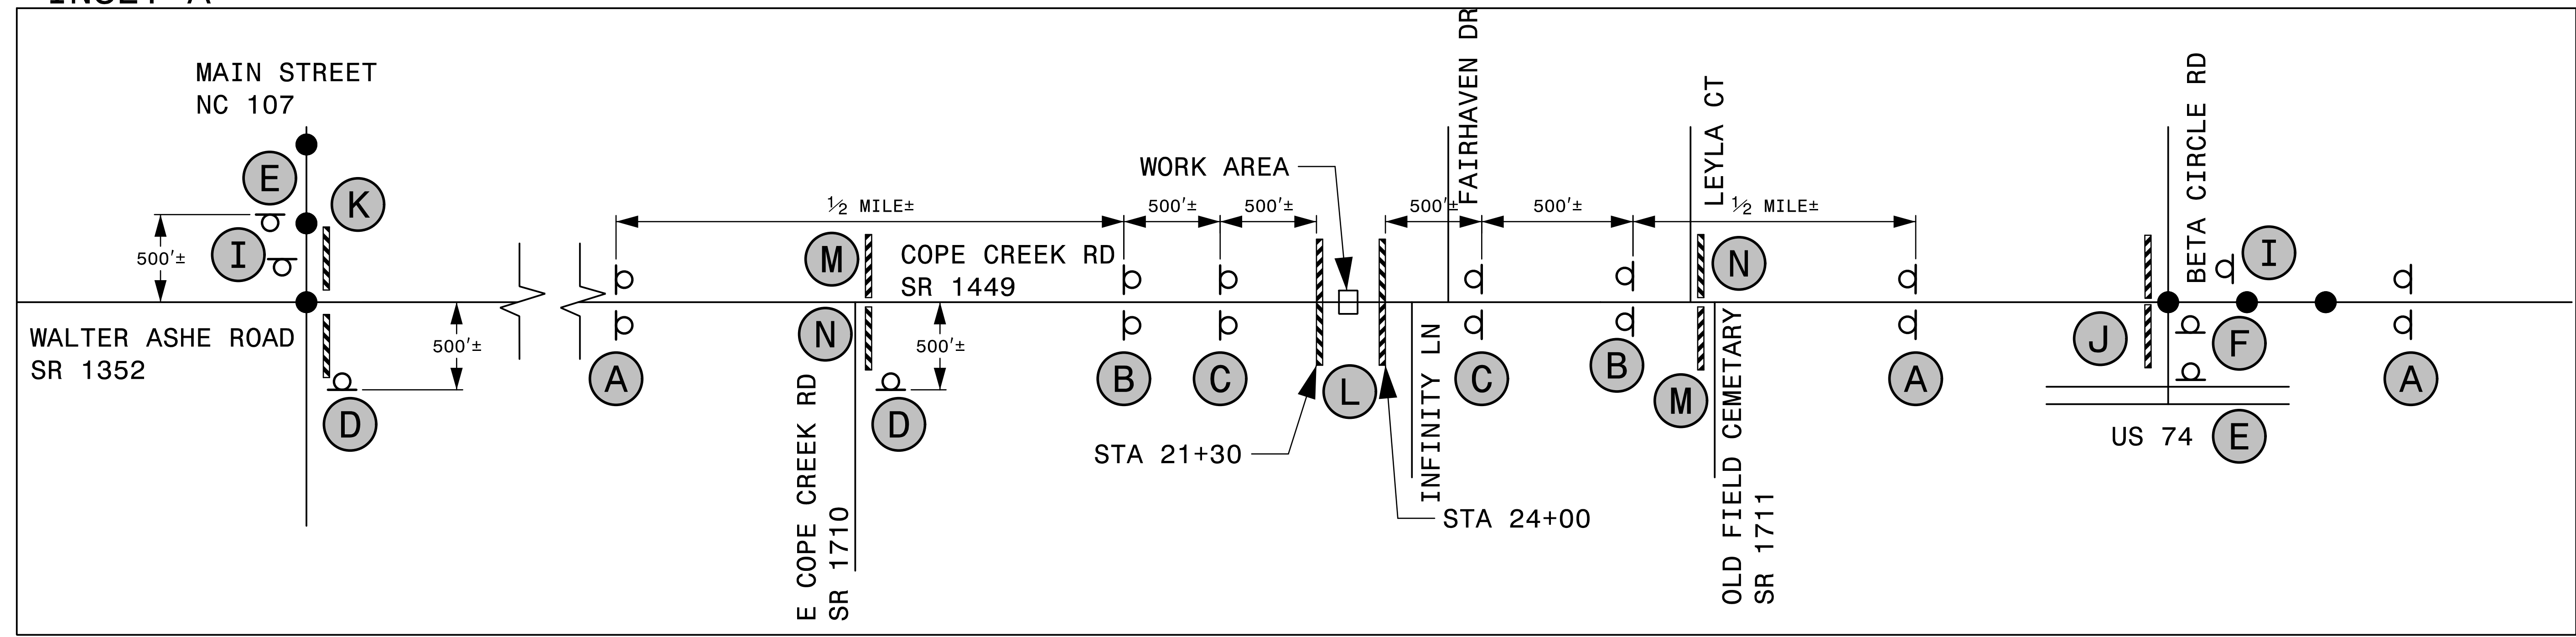

5/21/2015 5:11:00 PM C:\transportation\TR08.018.00 (Cope Creek Road)\TrafficControl\TCP\R-5206 TMP-10.dgn

APPROVED: Steve Miller DATE: 6/9/2015

SEAL

PROFESSIONAL SEAL 037026 ENGINEER STEVEN D. MILLER

DIVISION OF HIGHWAYS STATE OF NORTH CAROLINA DEPARTMENT OF TRANSPORTATION WORK ZONE TRAFFIC CONTROL

ROAD CLOSURE