

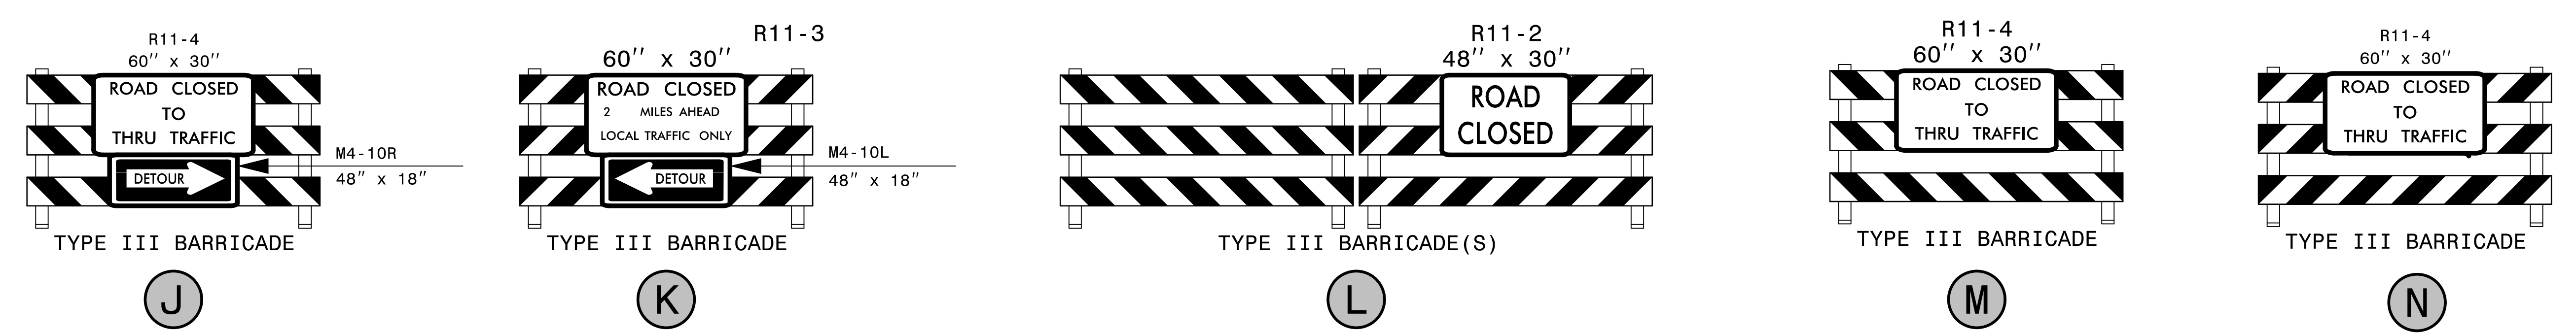


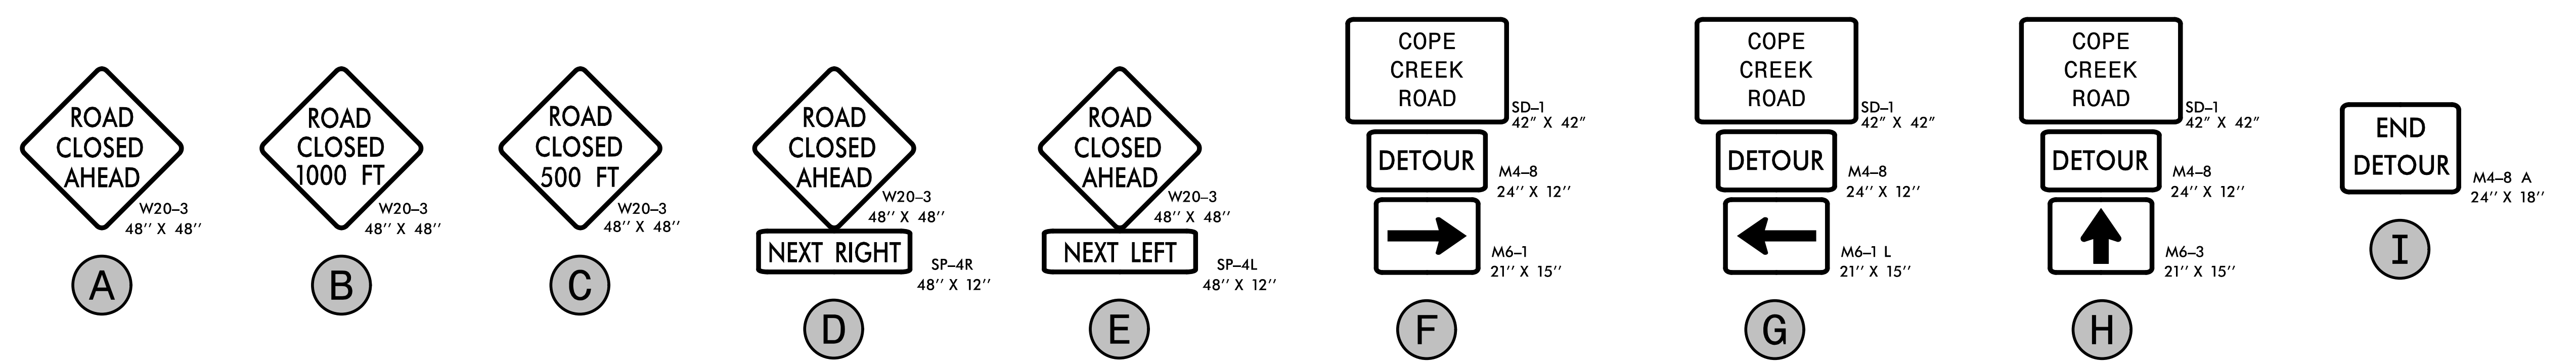

INSET D

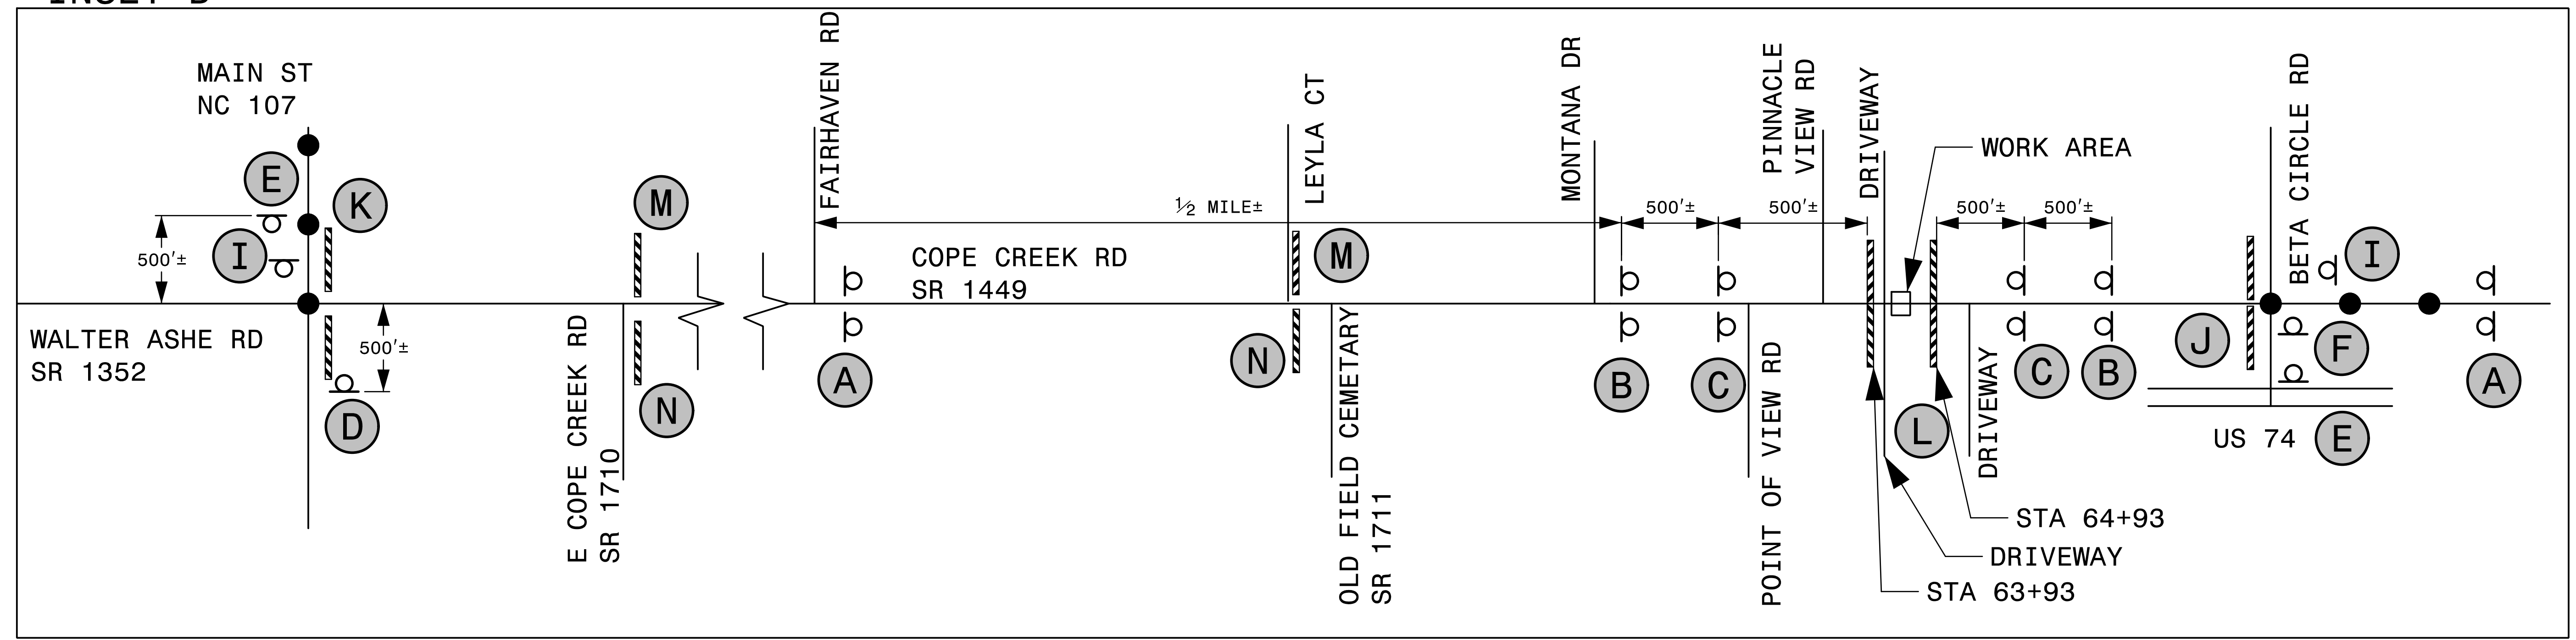

5/21/2015 5:21:05 PM C:\transportation\TR08.018.00 (Cope Creek Road)\TrafficControl\TCP\R-5206 TMP-13.dgn S.Miller

APPROVED Steve Miller DATE: 6/9/2015

SEAL 

 DIVISION OF HIGHWAYS
STATE OF NORTH CAROLINA
DEPARTMENT OF TRANSPORTATION
ZONE TRAFFIC CONTROL

ROAD CLOSURE