
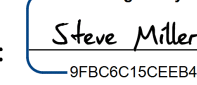
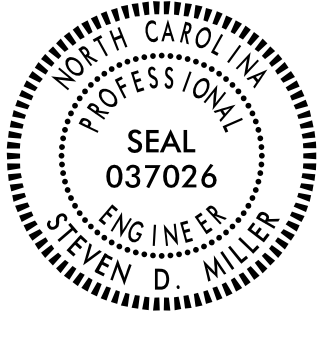
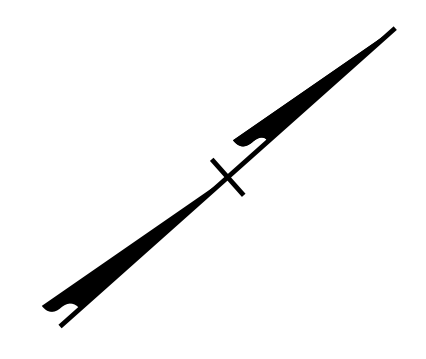


TIP NO. R-5206	SHEET NO. PMP-3
APPROVED:  6/9/2015	
DATE: 6/9/2015	
SEAL 	
REVISIONS	

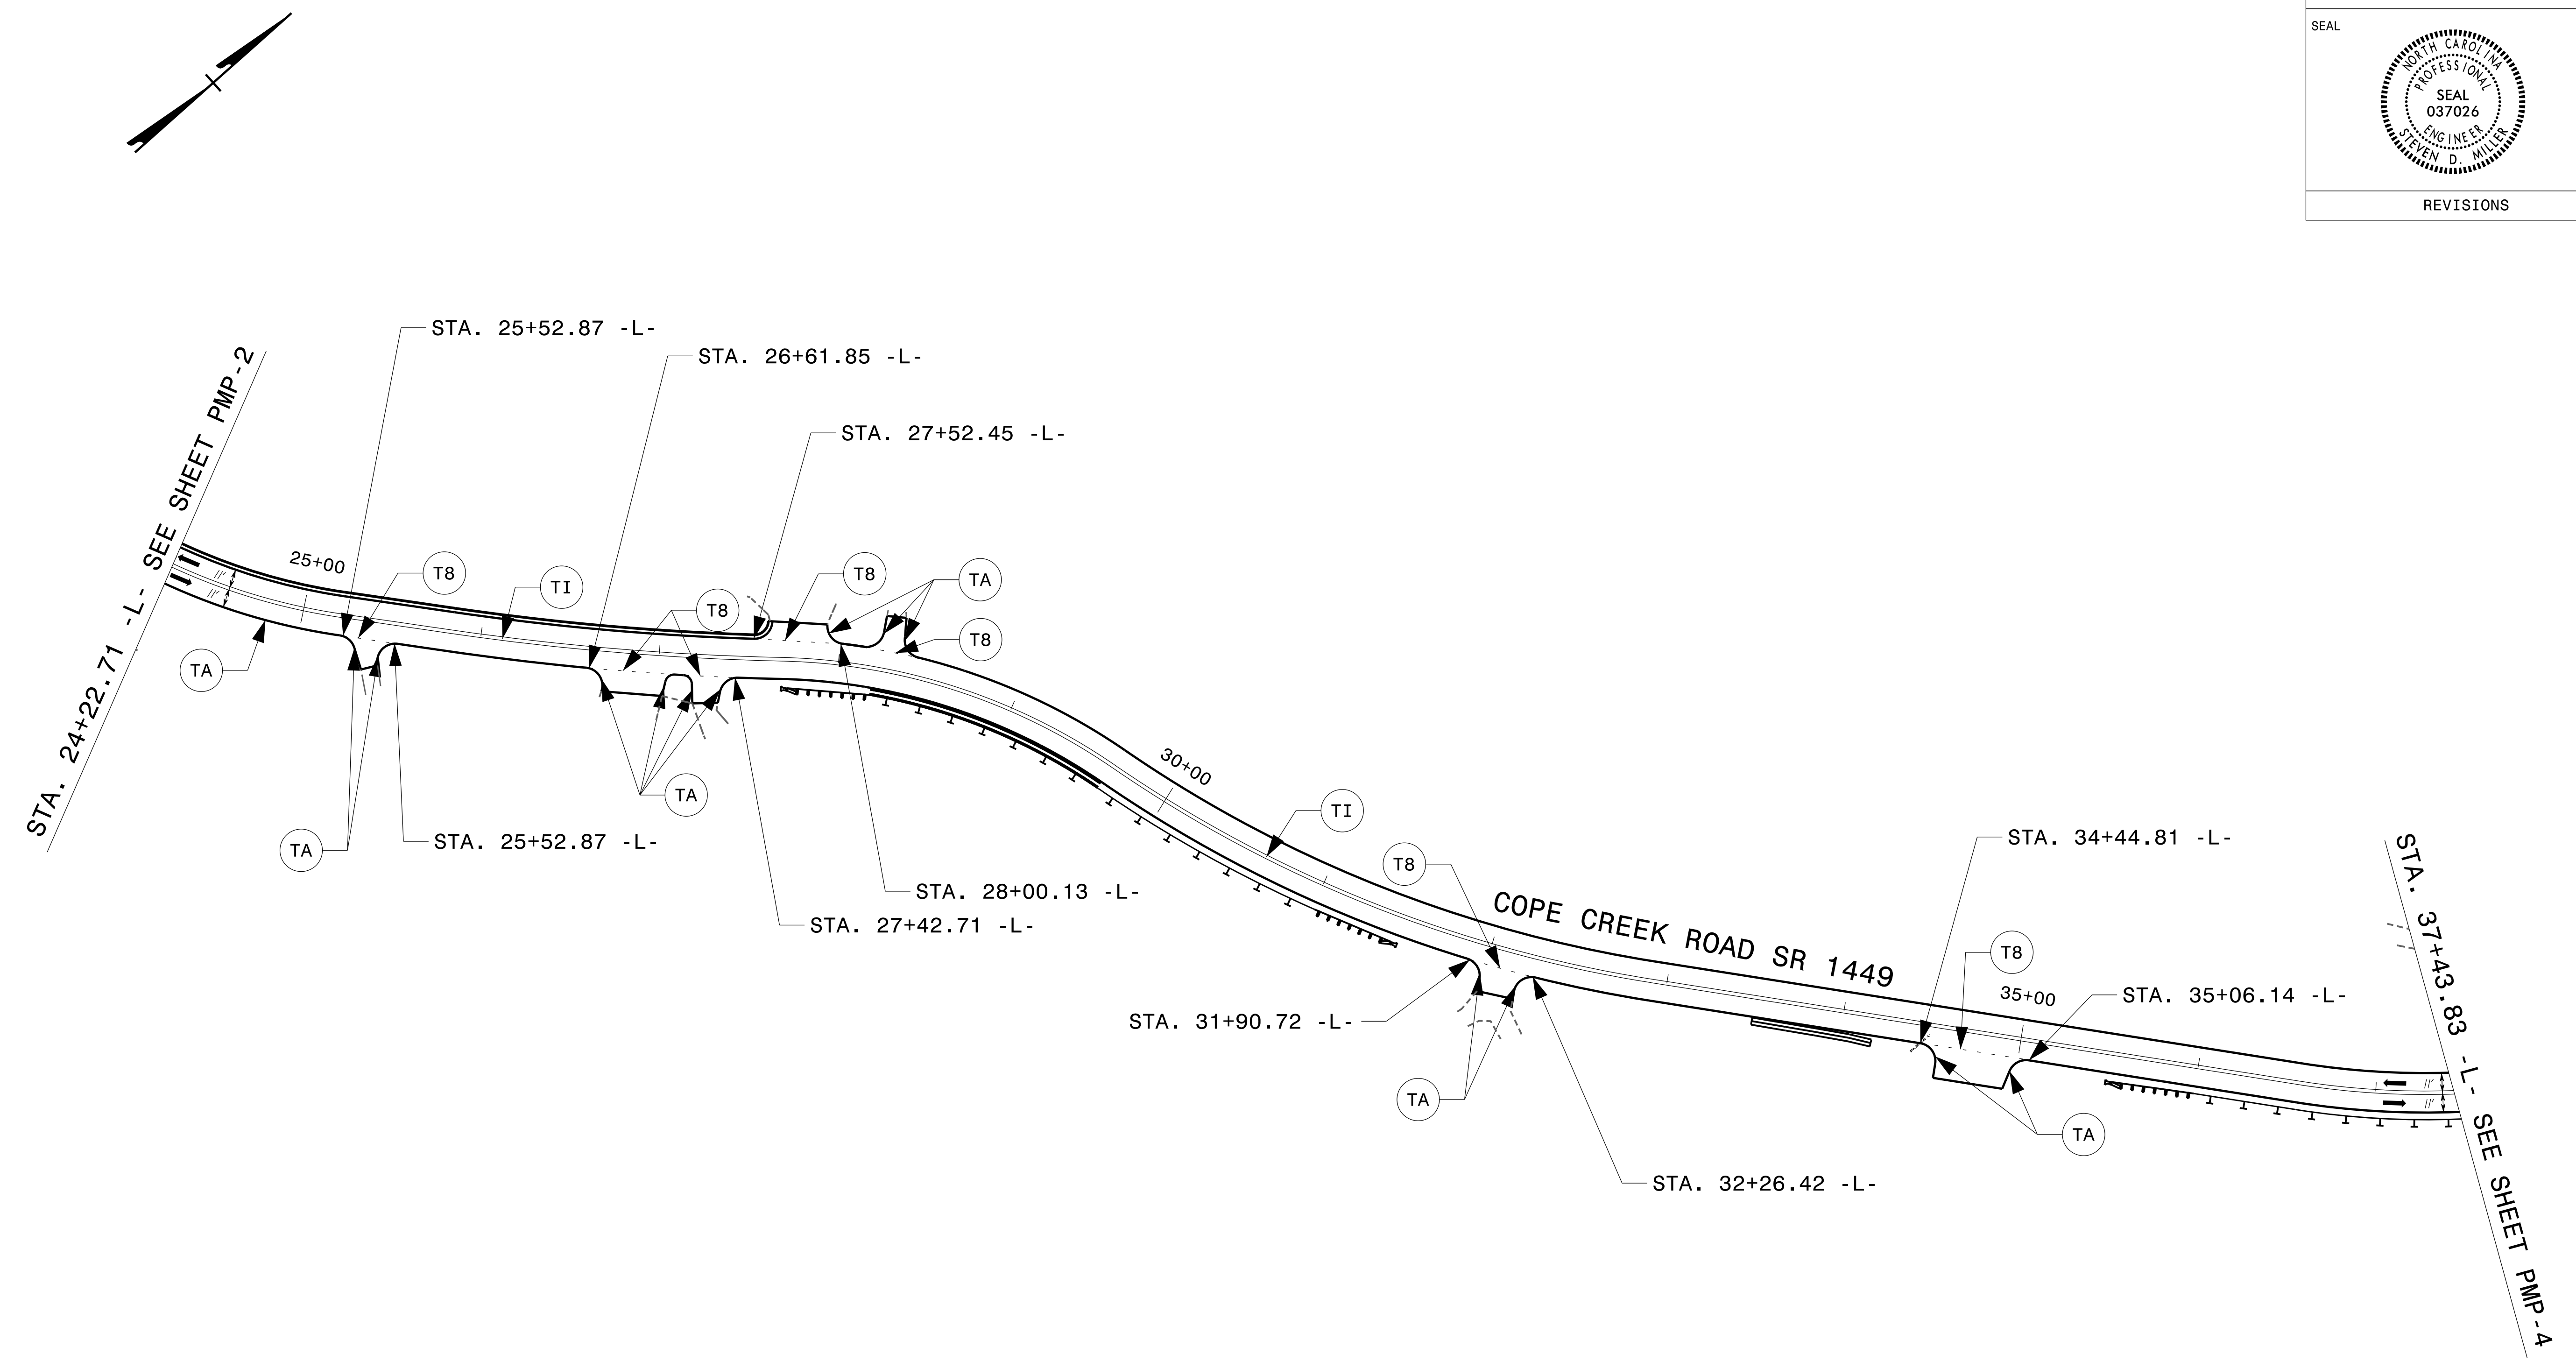

**PAVEMENT MARKING DETAIL**