
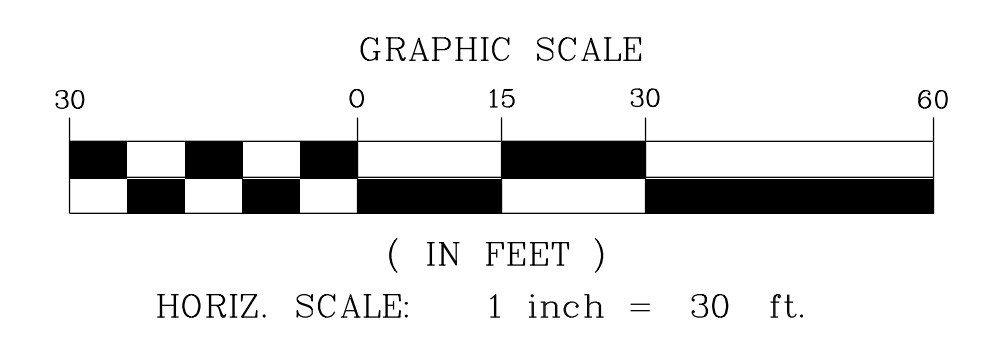
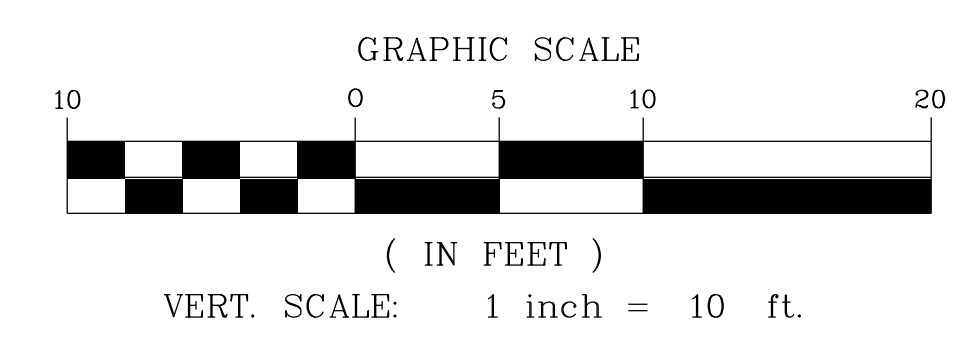
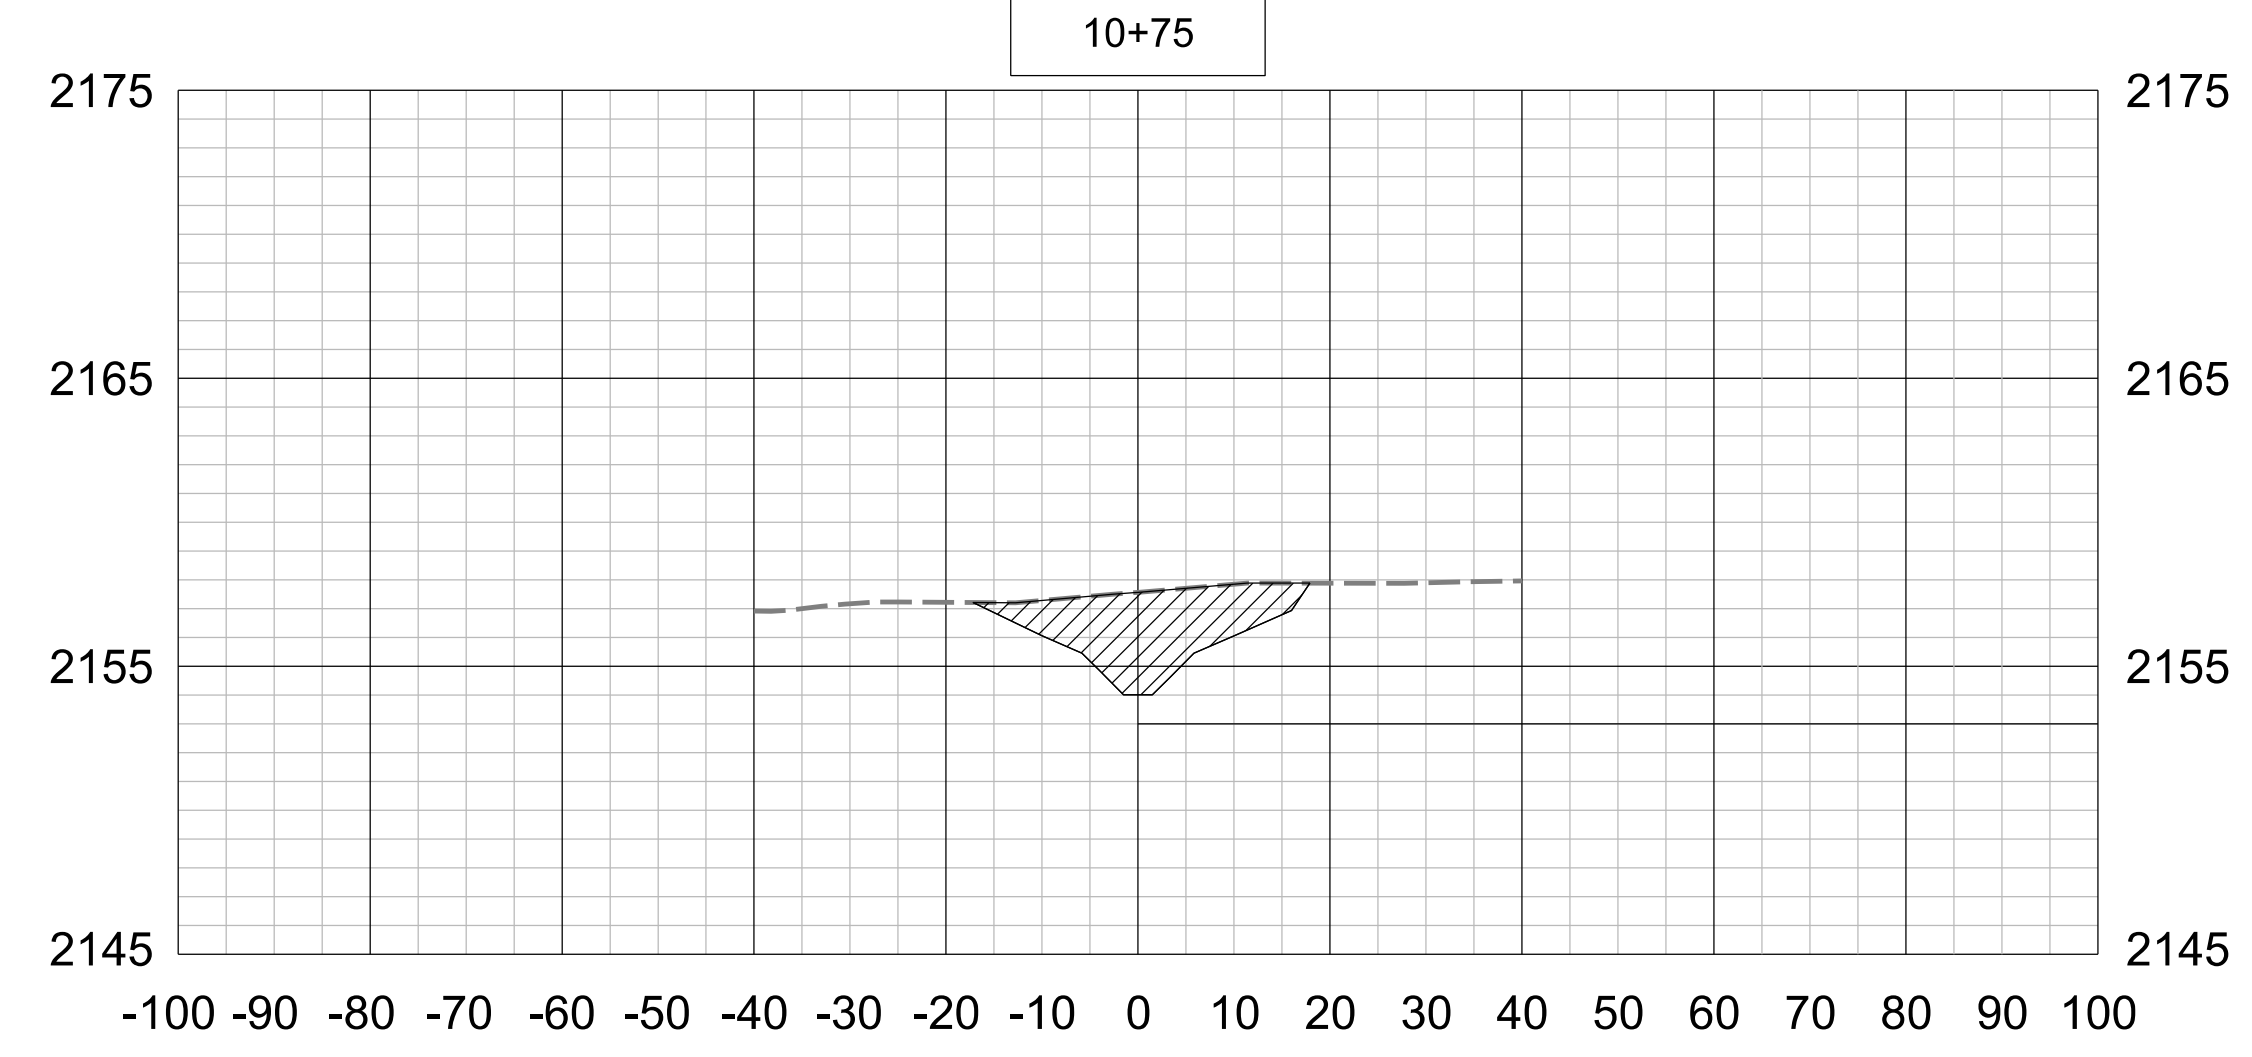
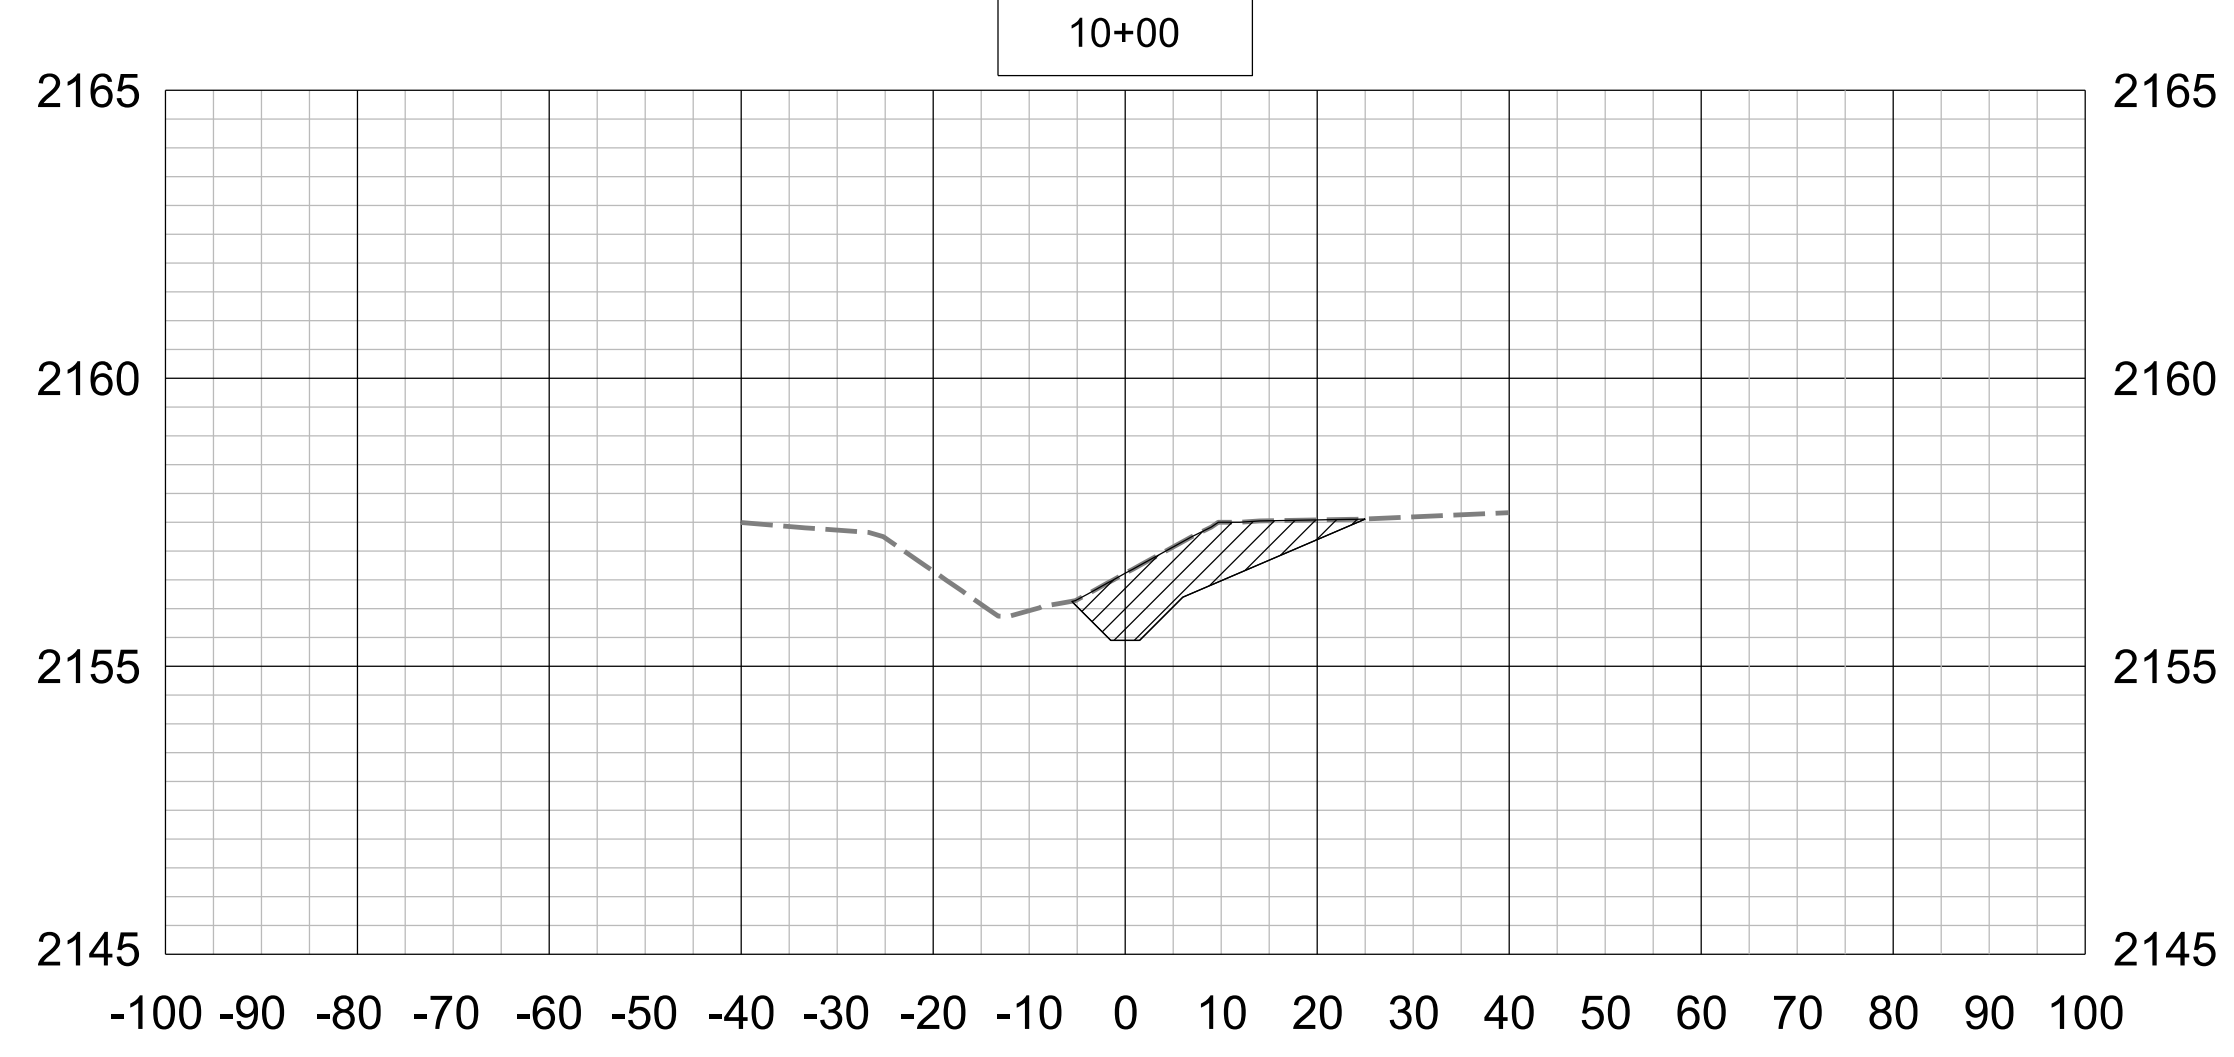
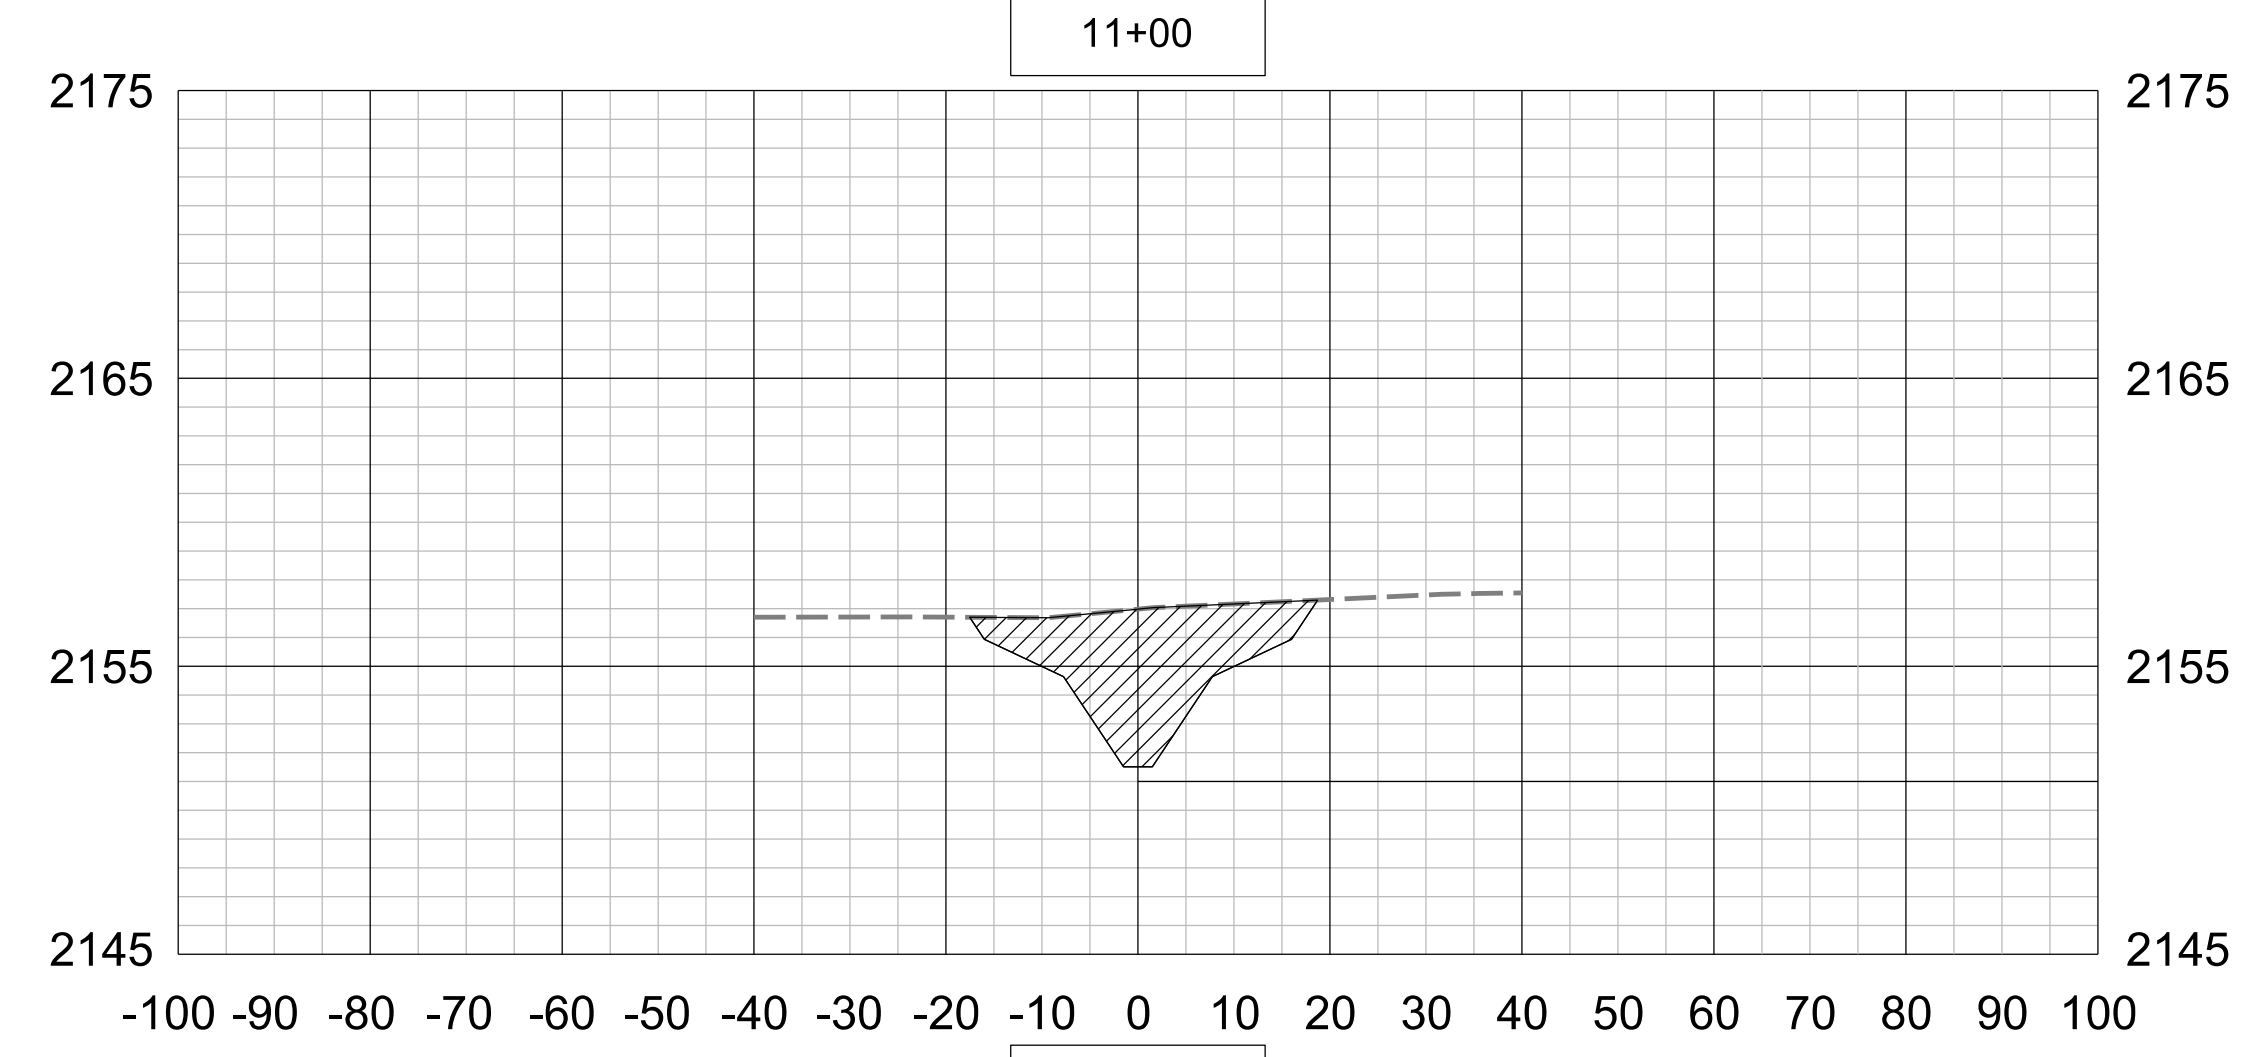
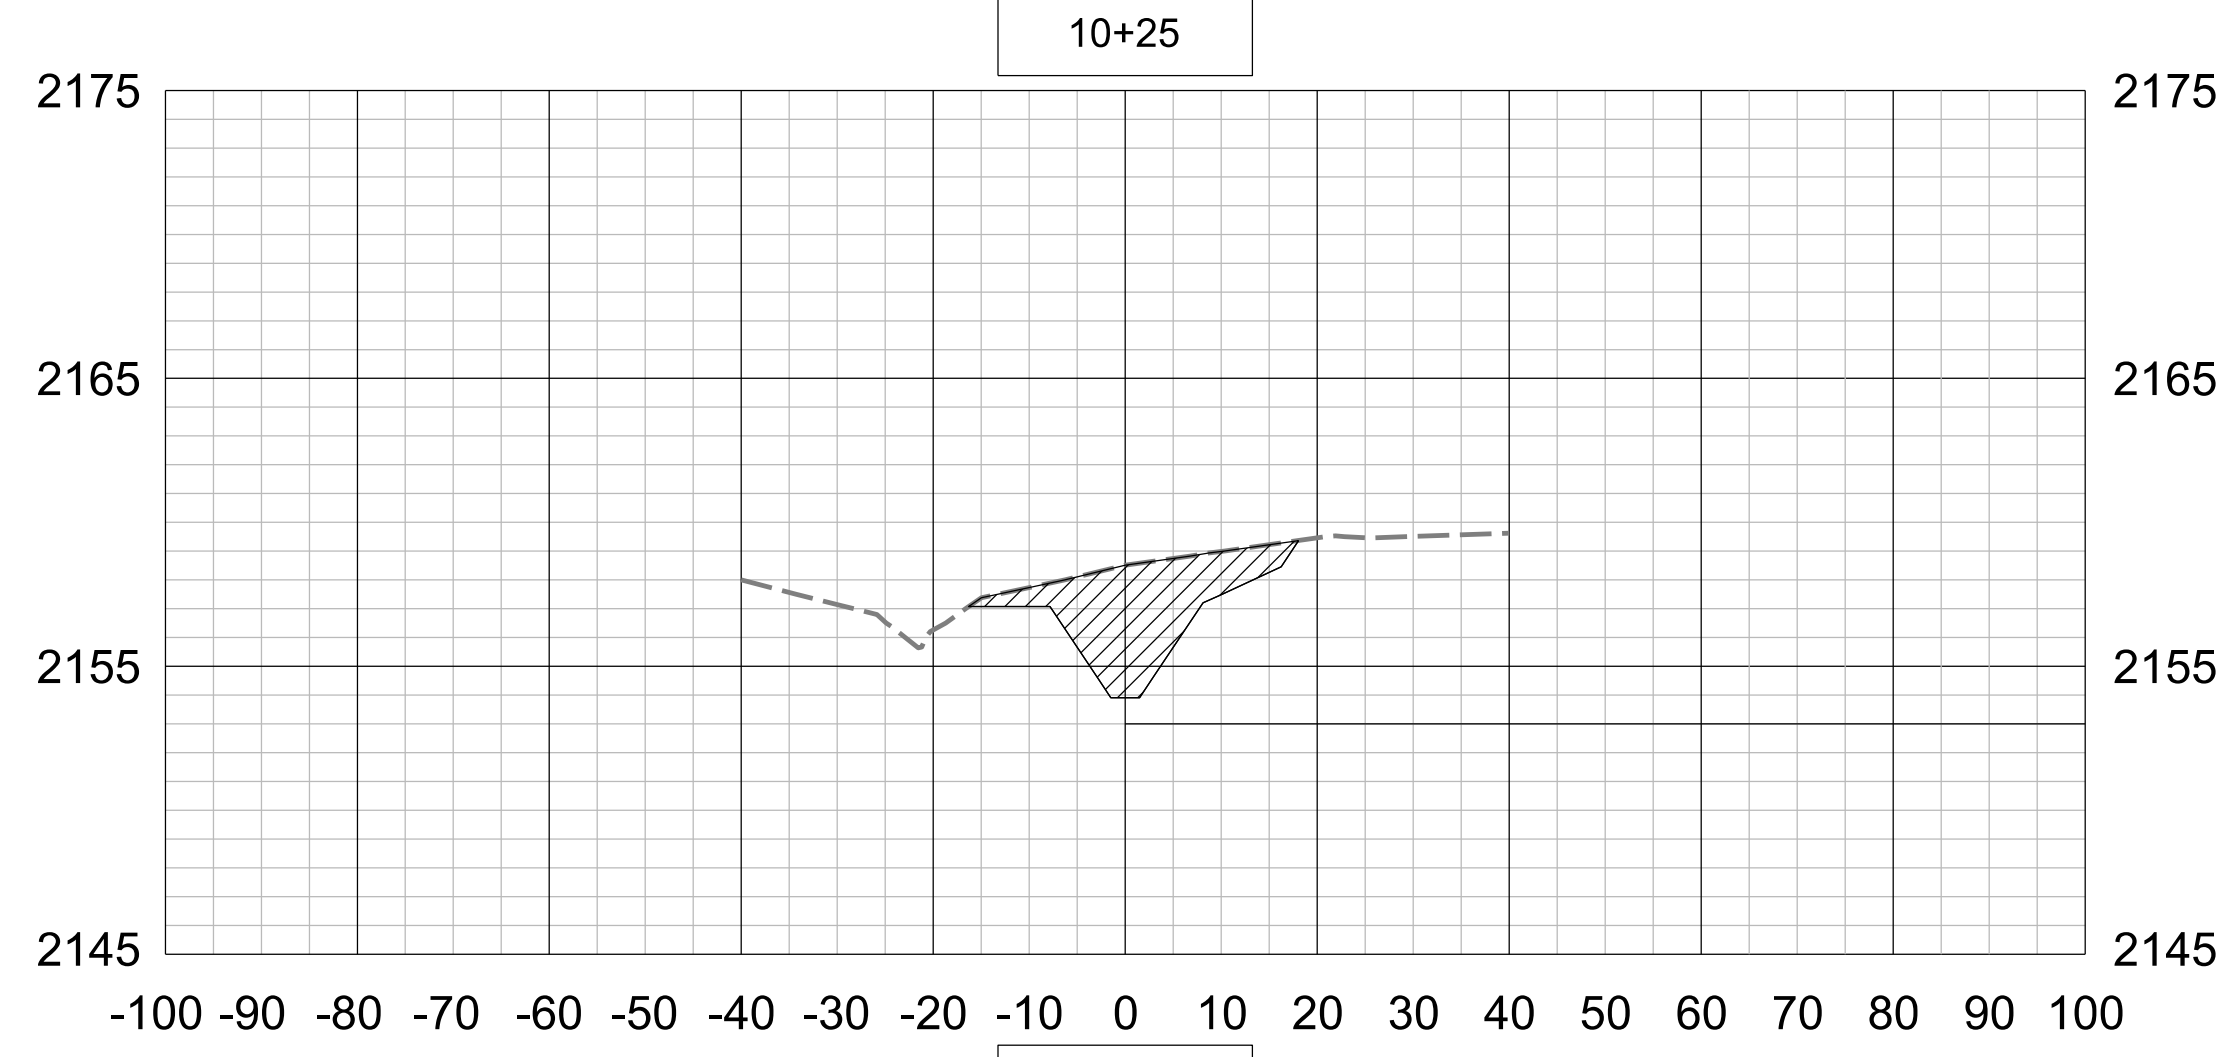
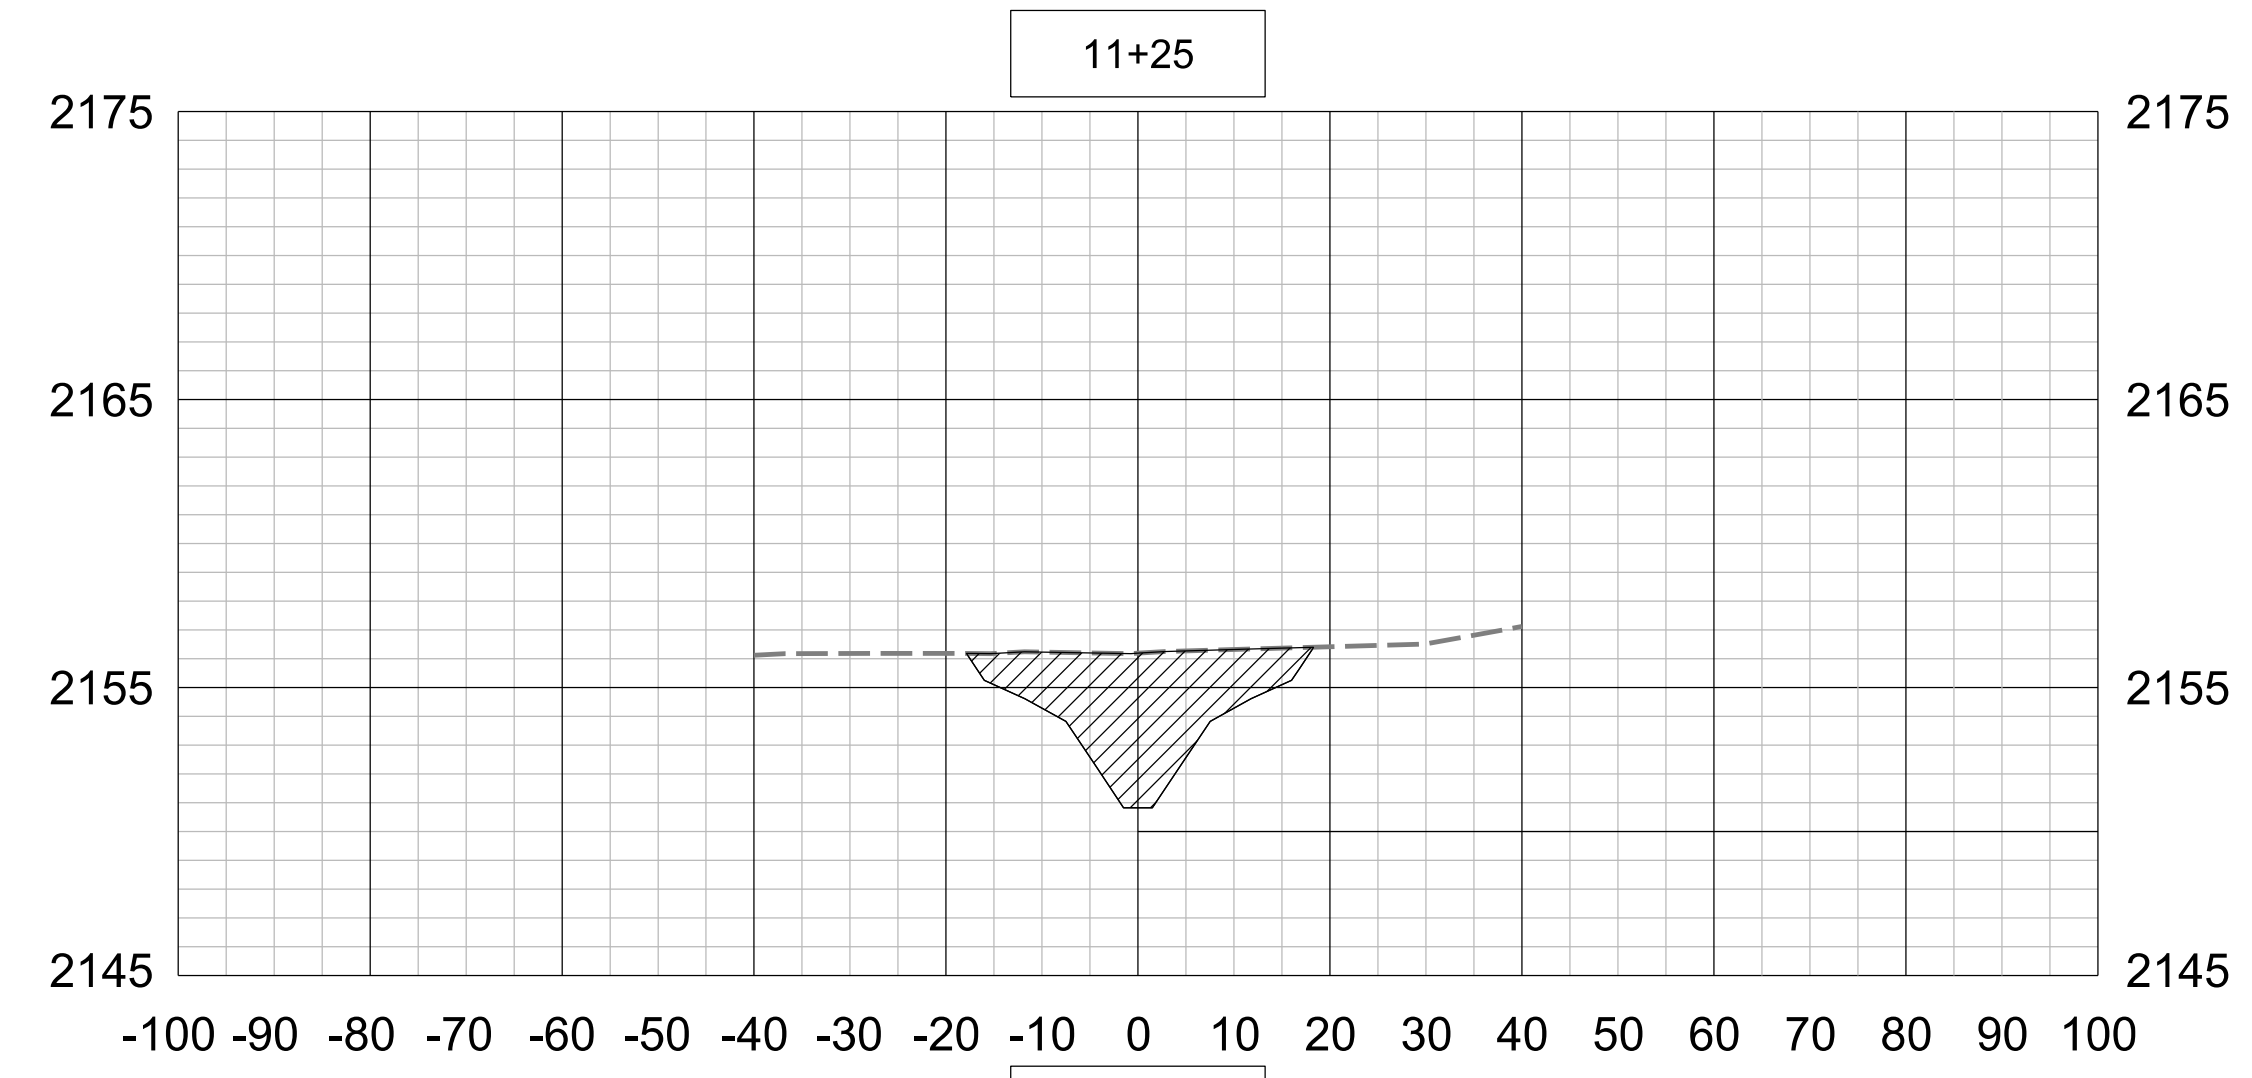


8/17/99

PROJECT REFERENCE NO. <i>R-5206</i>	SHEET NO. <i>OSM-5</i>
RW SHEET NO.	

PROJECT ENGINEER
6/4/2015
NORTH CAROLINA PROFESSIONAL SEAL 22568
ENGINEER STEVEN L. SCOTT
DocuSign
Steve Scott

REVISIONS

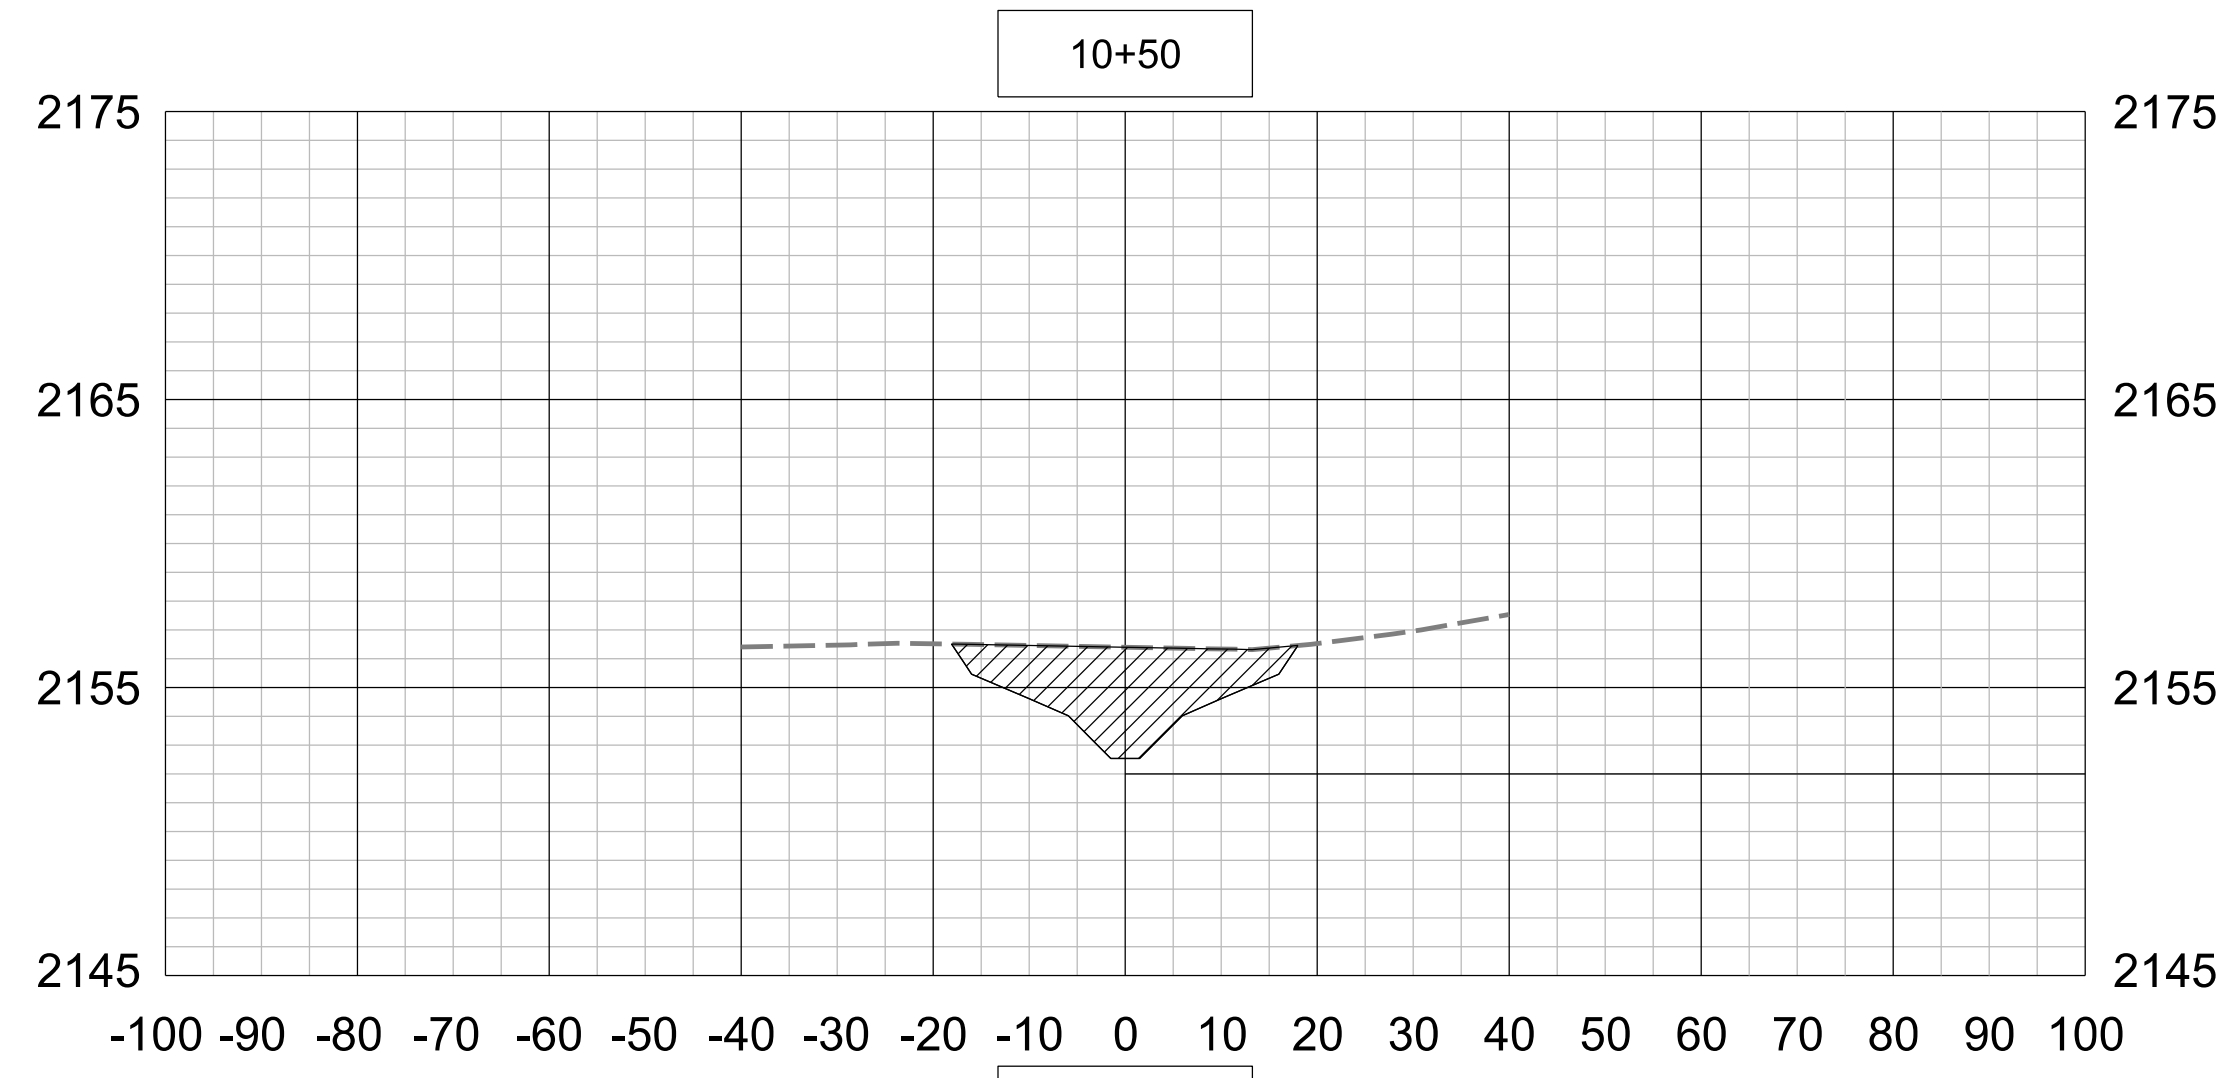

11/17/99
