
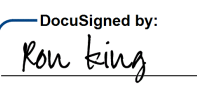
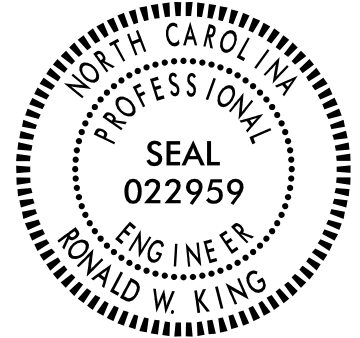
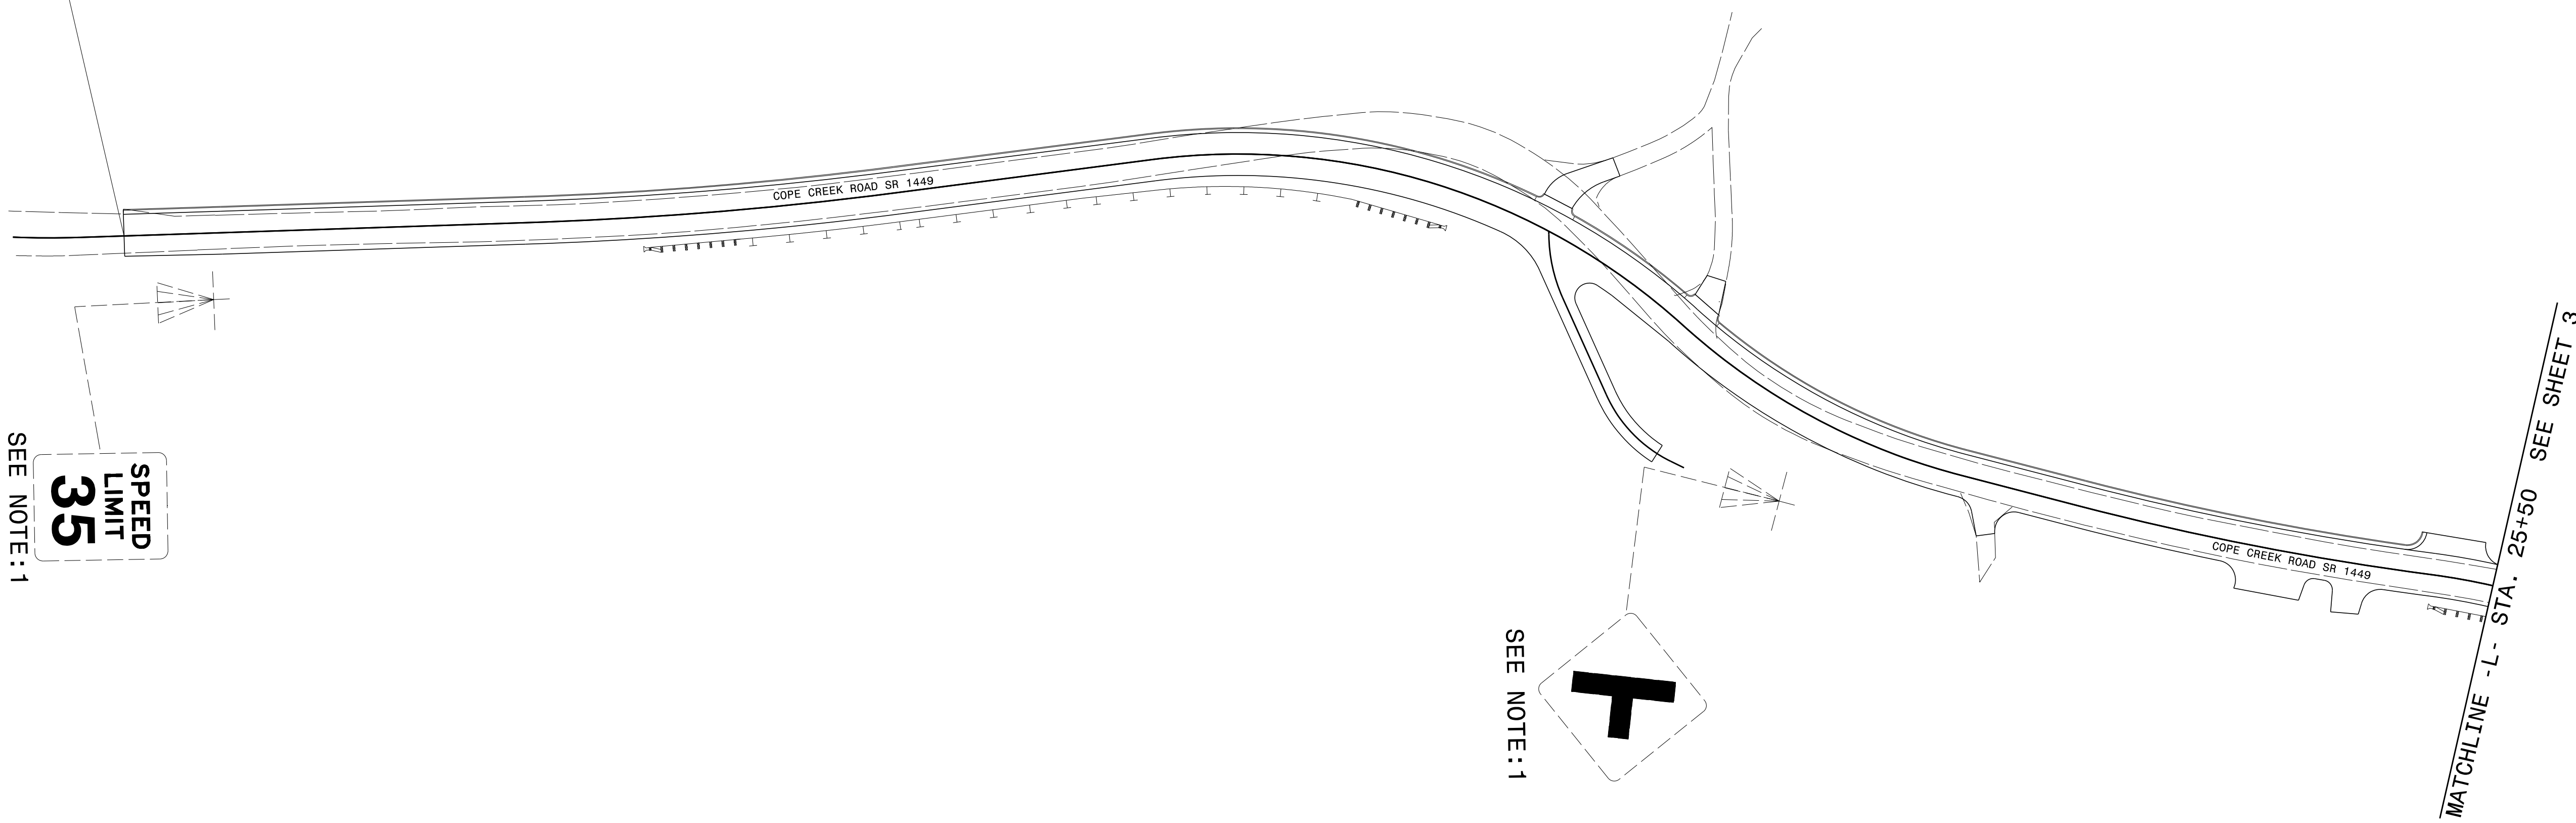



PROJECT REFERENCE NO. R-5206	SHEET NO. SIGN-2
APPROVED:  13E7AF7B9A4448	
DATE: 2/25/2015	
SEAL 	

BEGIN TIP PROJECT R-5206  
-L- Sta 15+34.38

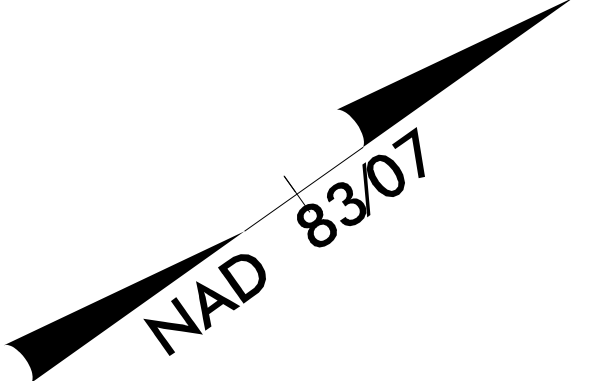

SEE NOTE: 1  
SPEED  
LIMIT  
**35**

SEE NOTE: 1

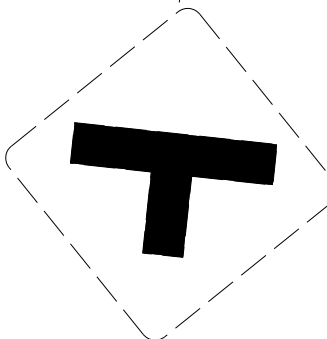

1 DISPOSAL OF SIGN SYSTEM, U-CHANNEL

**PLAN SHEET**

2/19/2015  
 R:\Traffic\Signing\CADD\Signing Layout Plans\NR-5206\_Sgn\_SGN\_Sheets.dgn  
 Jserwiler-johnson