
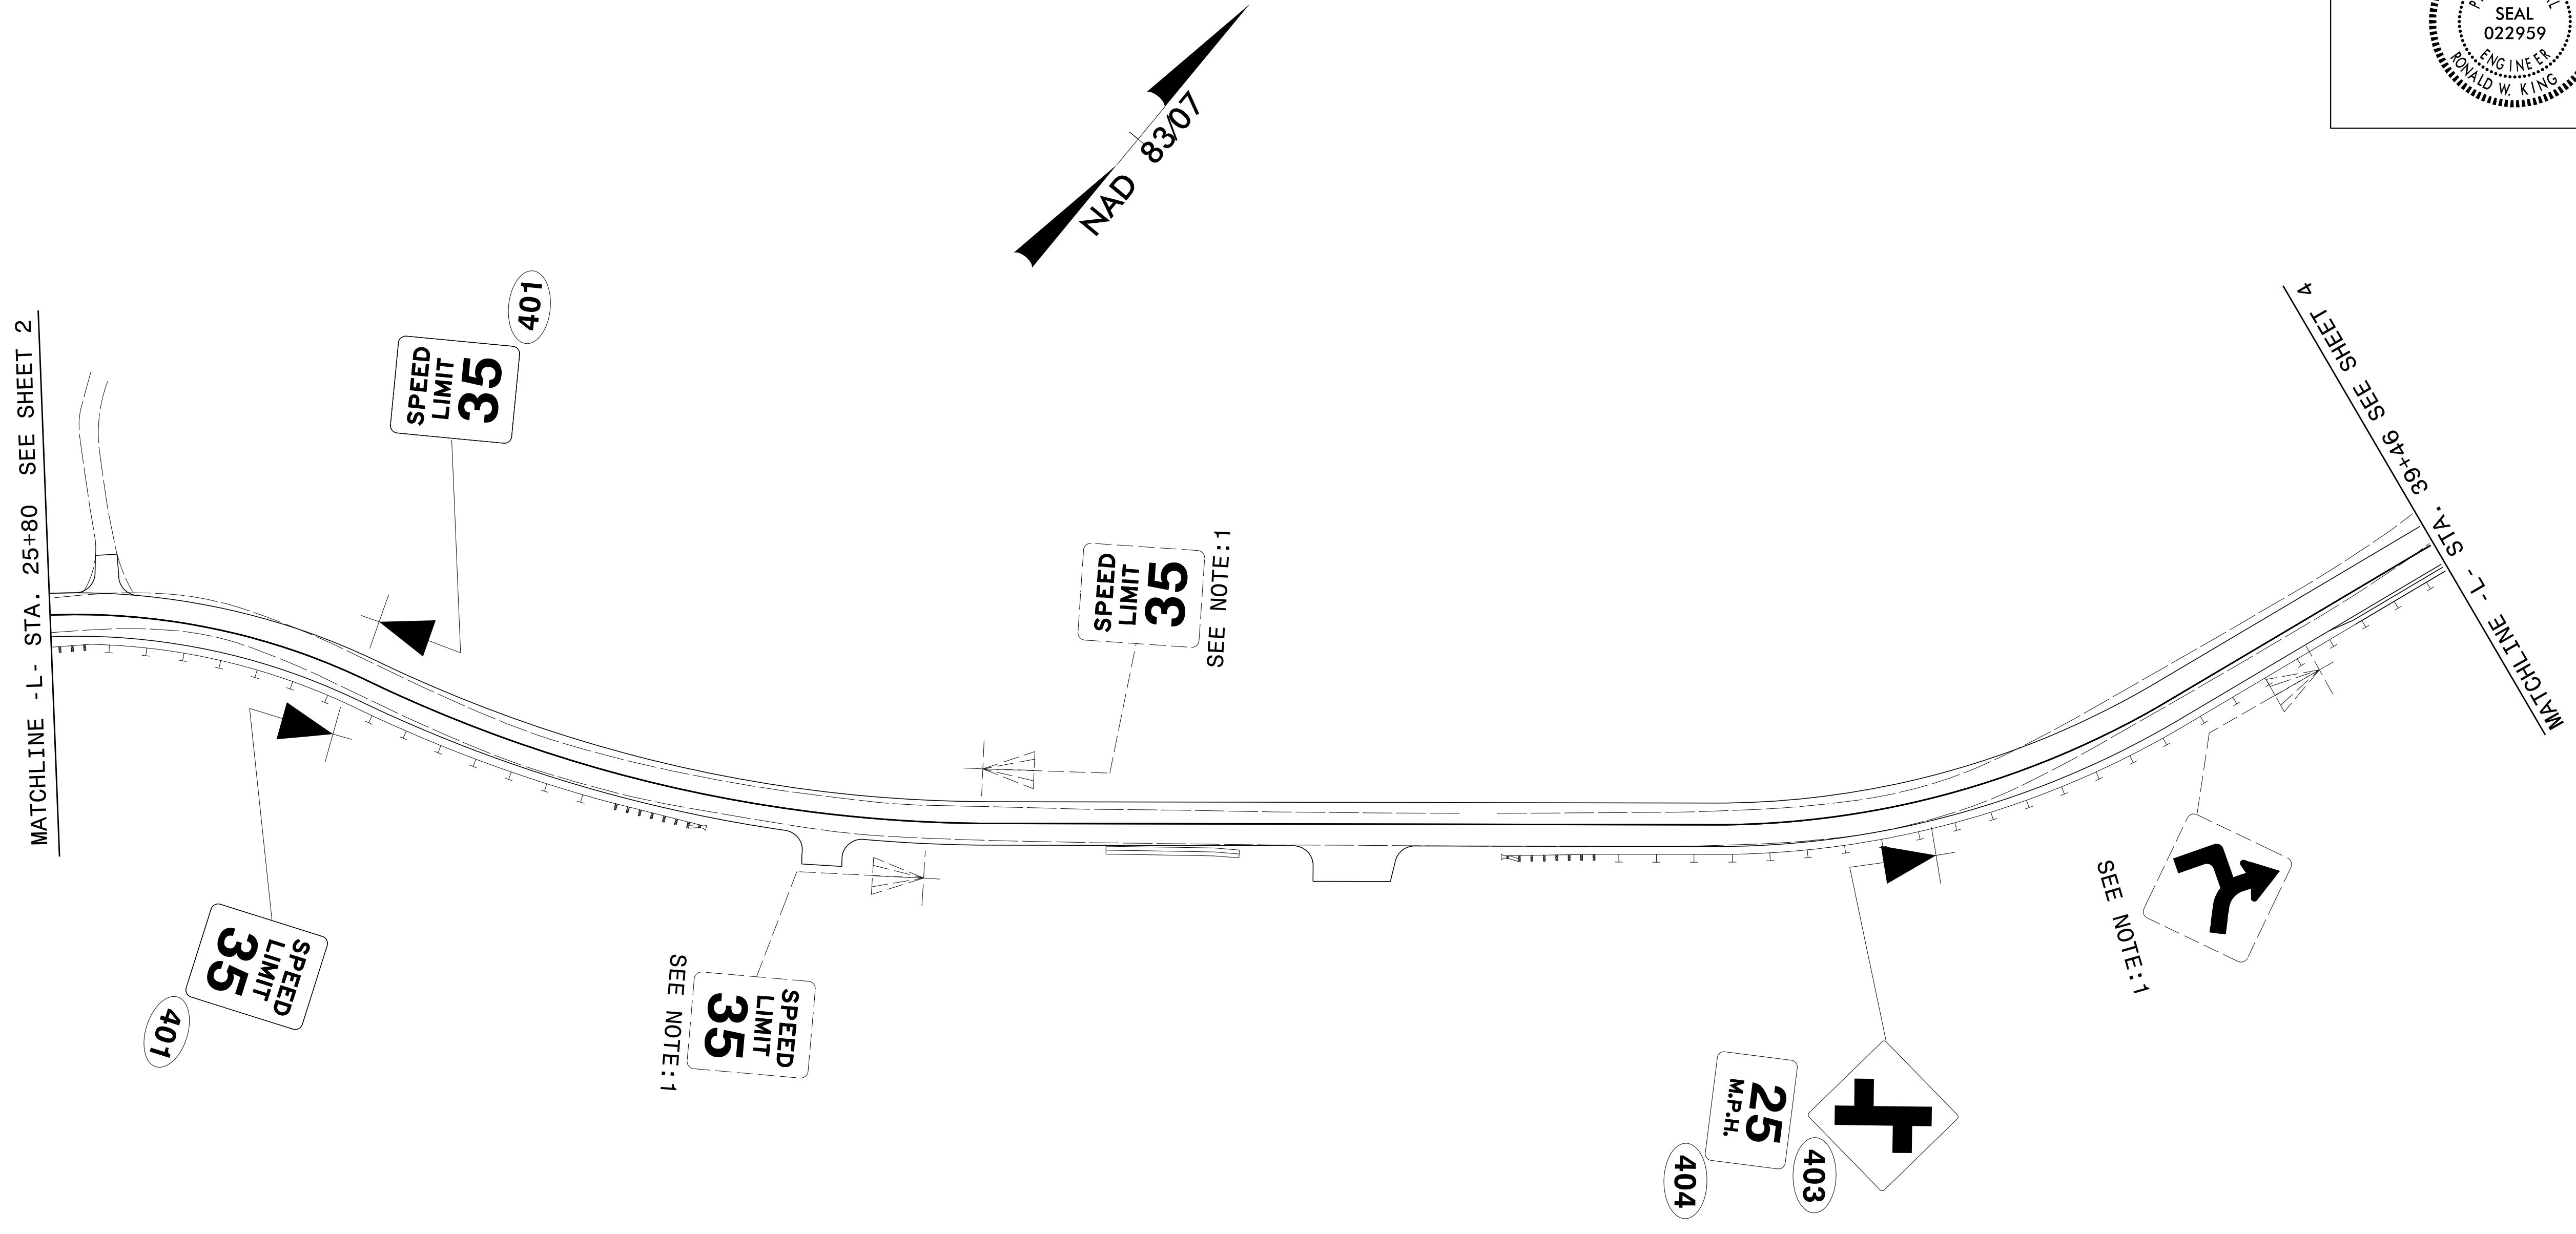


PROJECT REFERENCE NO. R-5206	SHEET NO. SIGN-3
APPROVED: <i>Ron King</i> <small>13E7AF7B9A4448</small>	
DATE: 2/25/2015	
SEAL	
	



1 DISPOSAL OF SIGN SYSTEM, U-CHANNEL

PLAN SHEET

2/19/2015
R:\Traffic\Signing\CADD\Signing Layout Plans\NR-5206_Sgn_SGN_Sheets.dgn
Jserw@ltd.com