
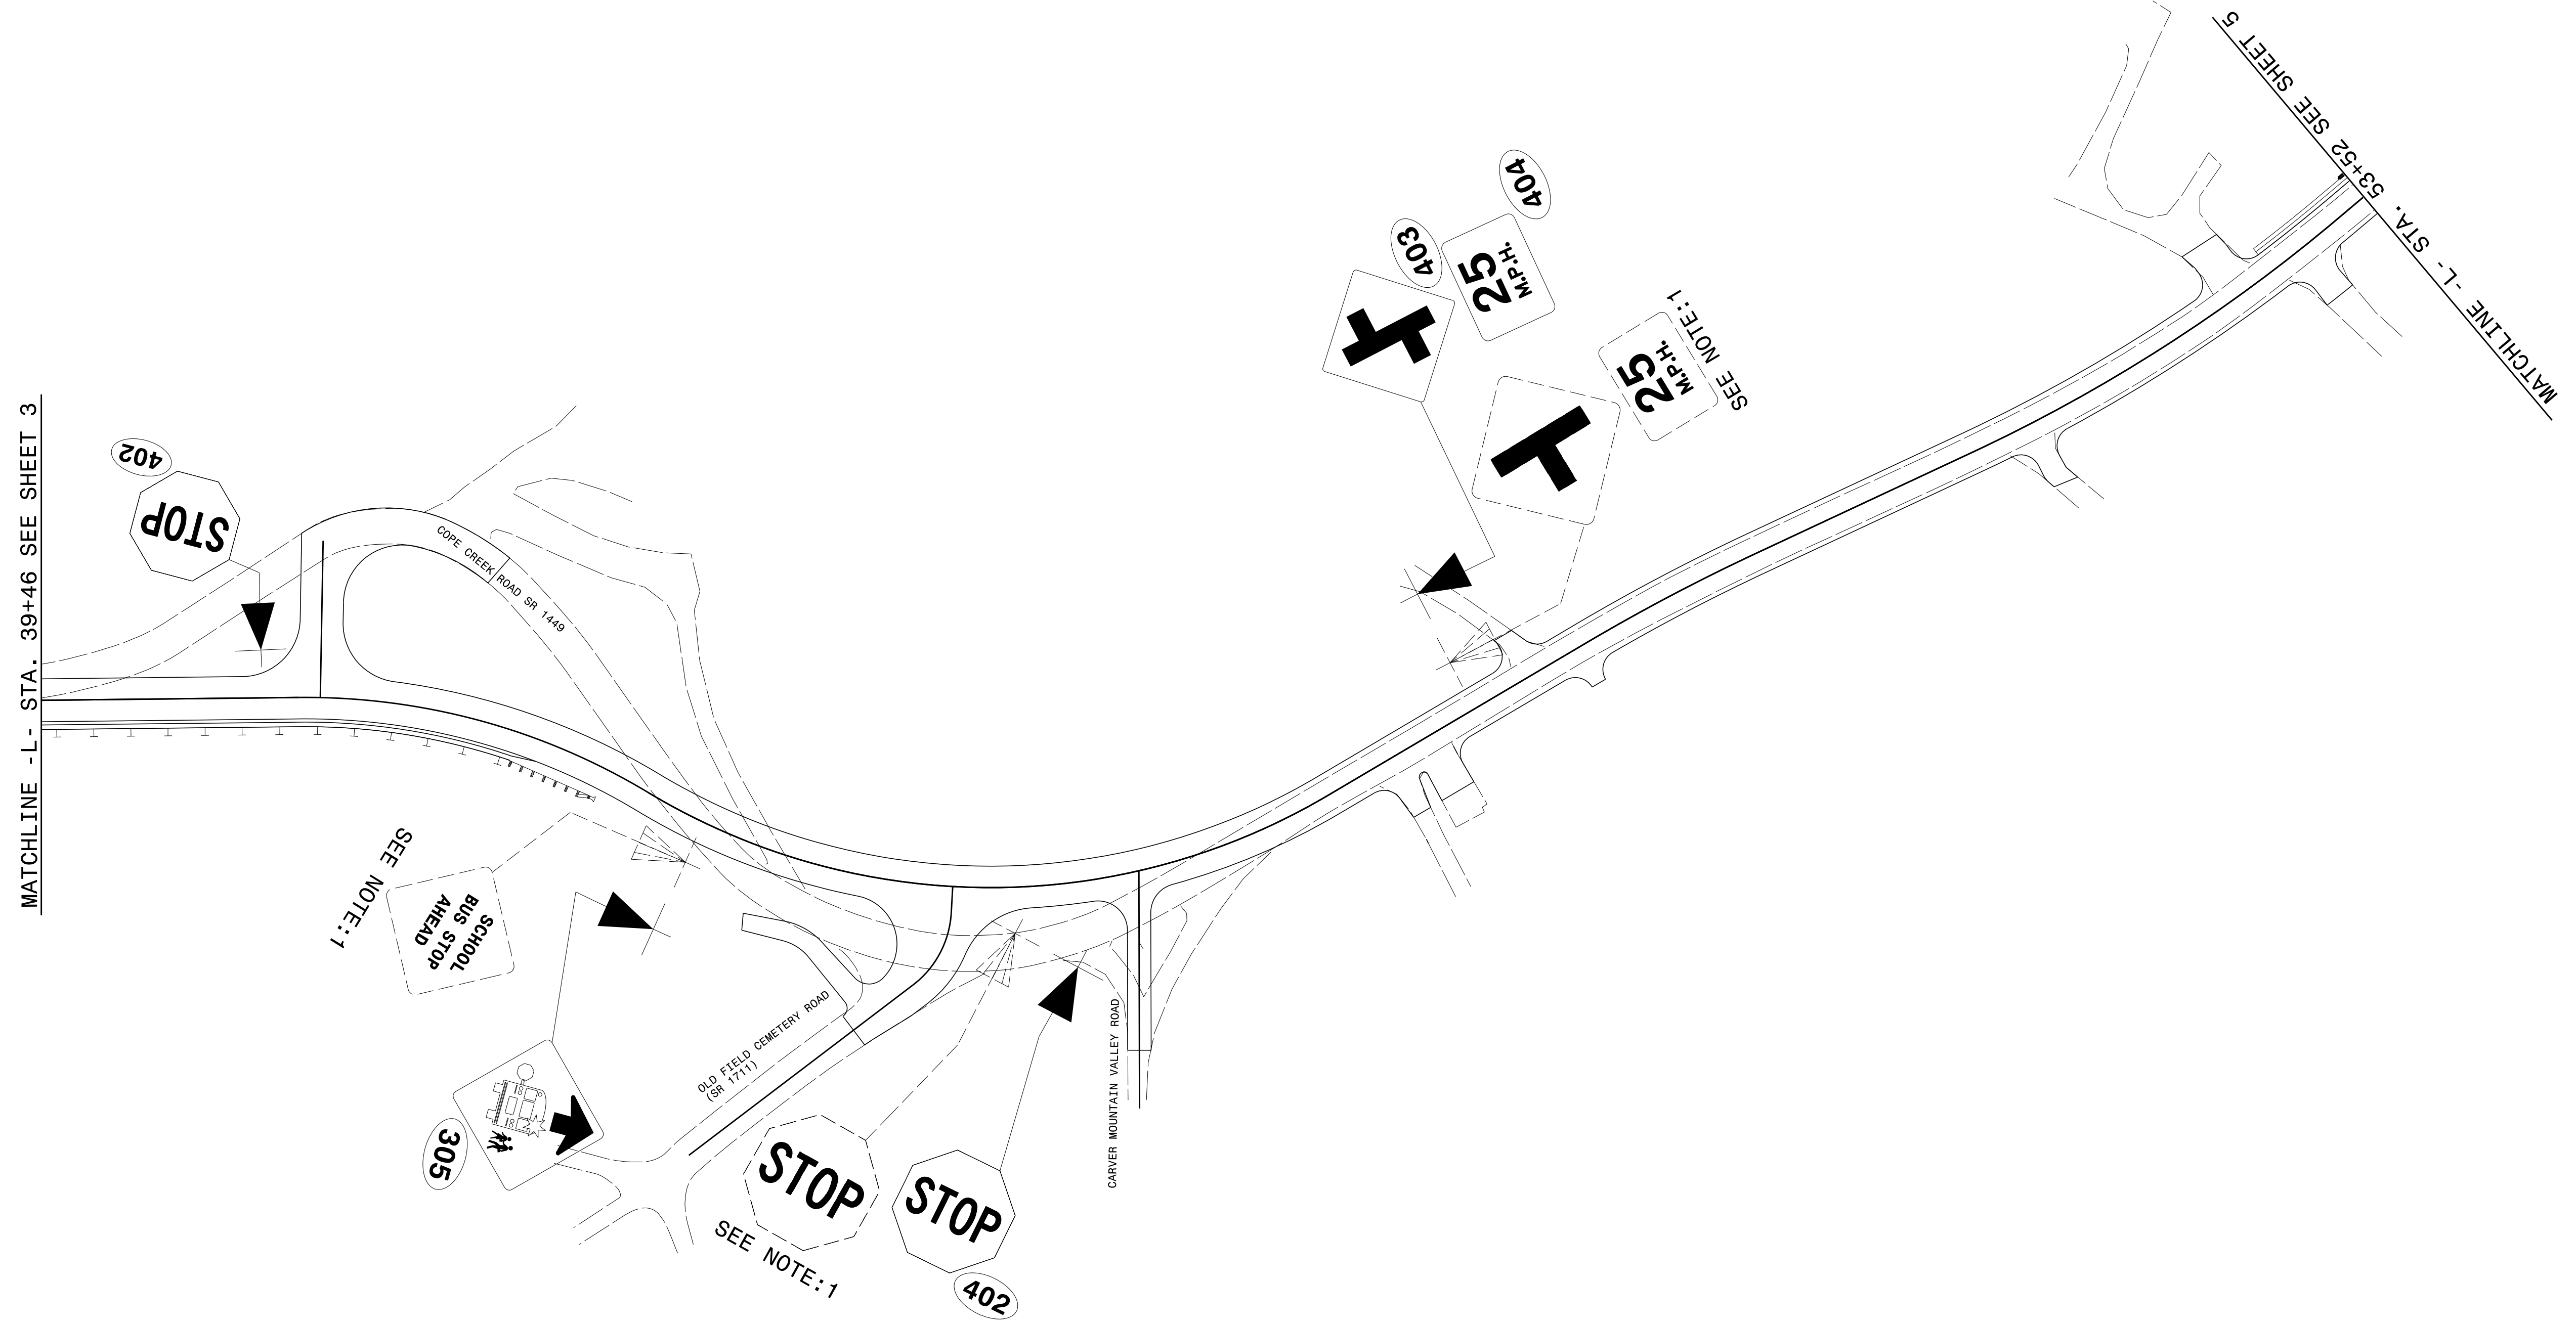


PROJECT REFERENCE NO. R-5206	SHEET NO. SIGN-4
APPROVED: <i>Ron King</i> 13E7AF7B9A4448	
DATE: 2/25/2015	
SEAL	

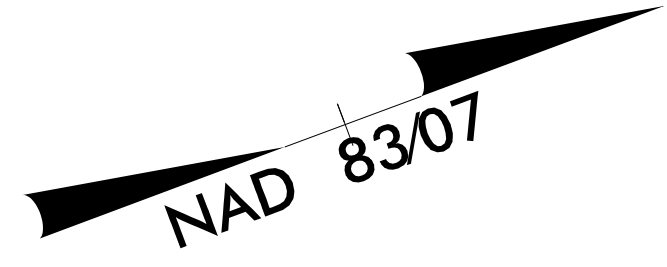

2/19/2015
 R:\Traffic\Signing\CADD\Signing Layout Plans\R-5206_Sgn_SGN_Sheets.dgn
 Jserwolle-johnson

1 DISPOSAL OF SIGN SYSTEM, U-CHANNEL

PLAN SHEET