


UTILITIES BY OTHERS

NOTE:
ALL PROPOSED UTILITY WORK SHOWN ON THIS SHEET WILL BE DONE BY OTHERS. NO PAYMENT WILL BE MADE TO THE CONTRACTOR FOR PROPOSED UTILITY WORK SHOWN ON THIS SHEET.

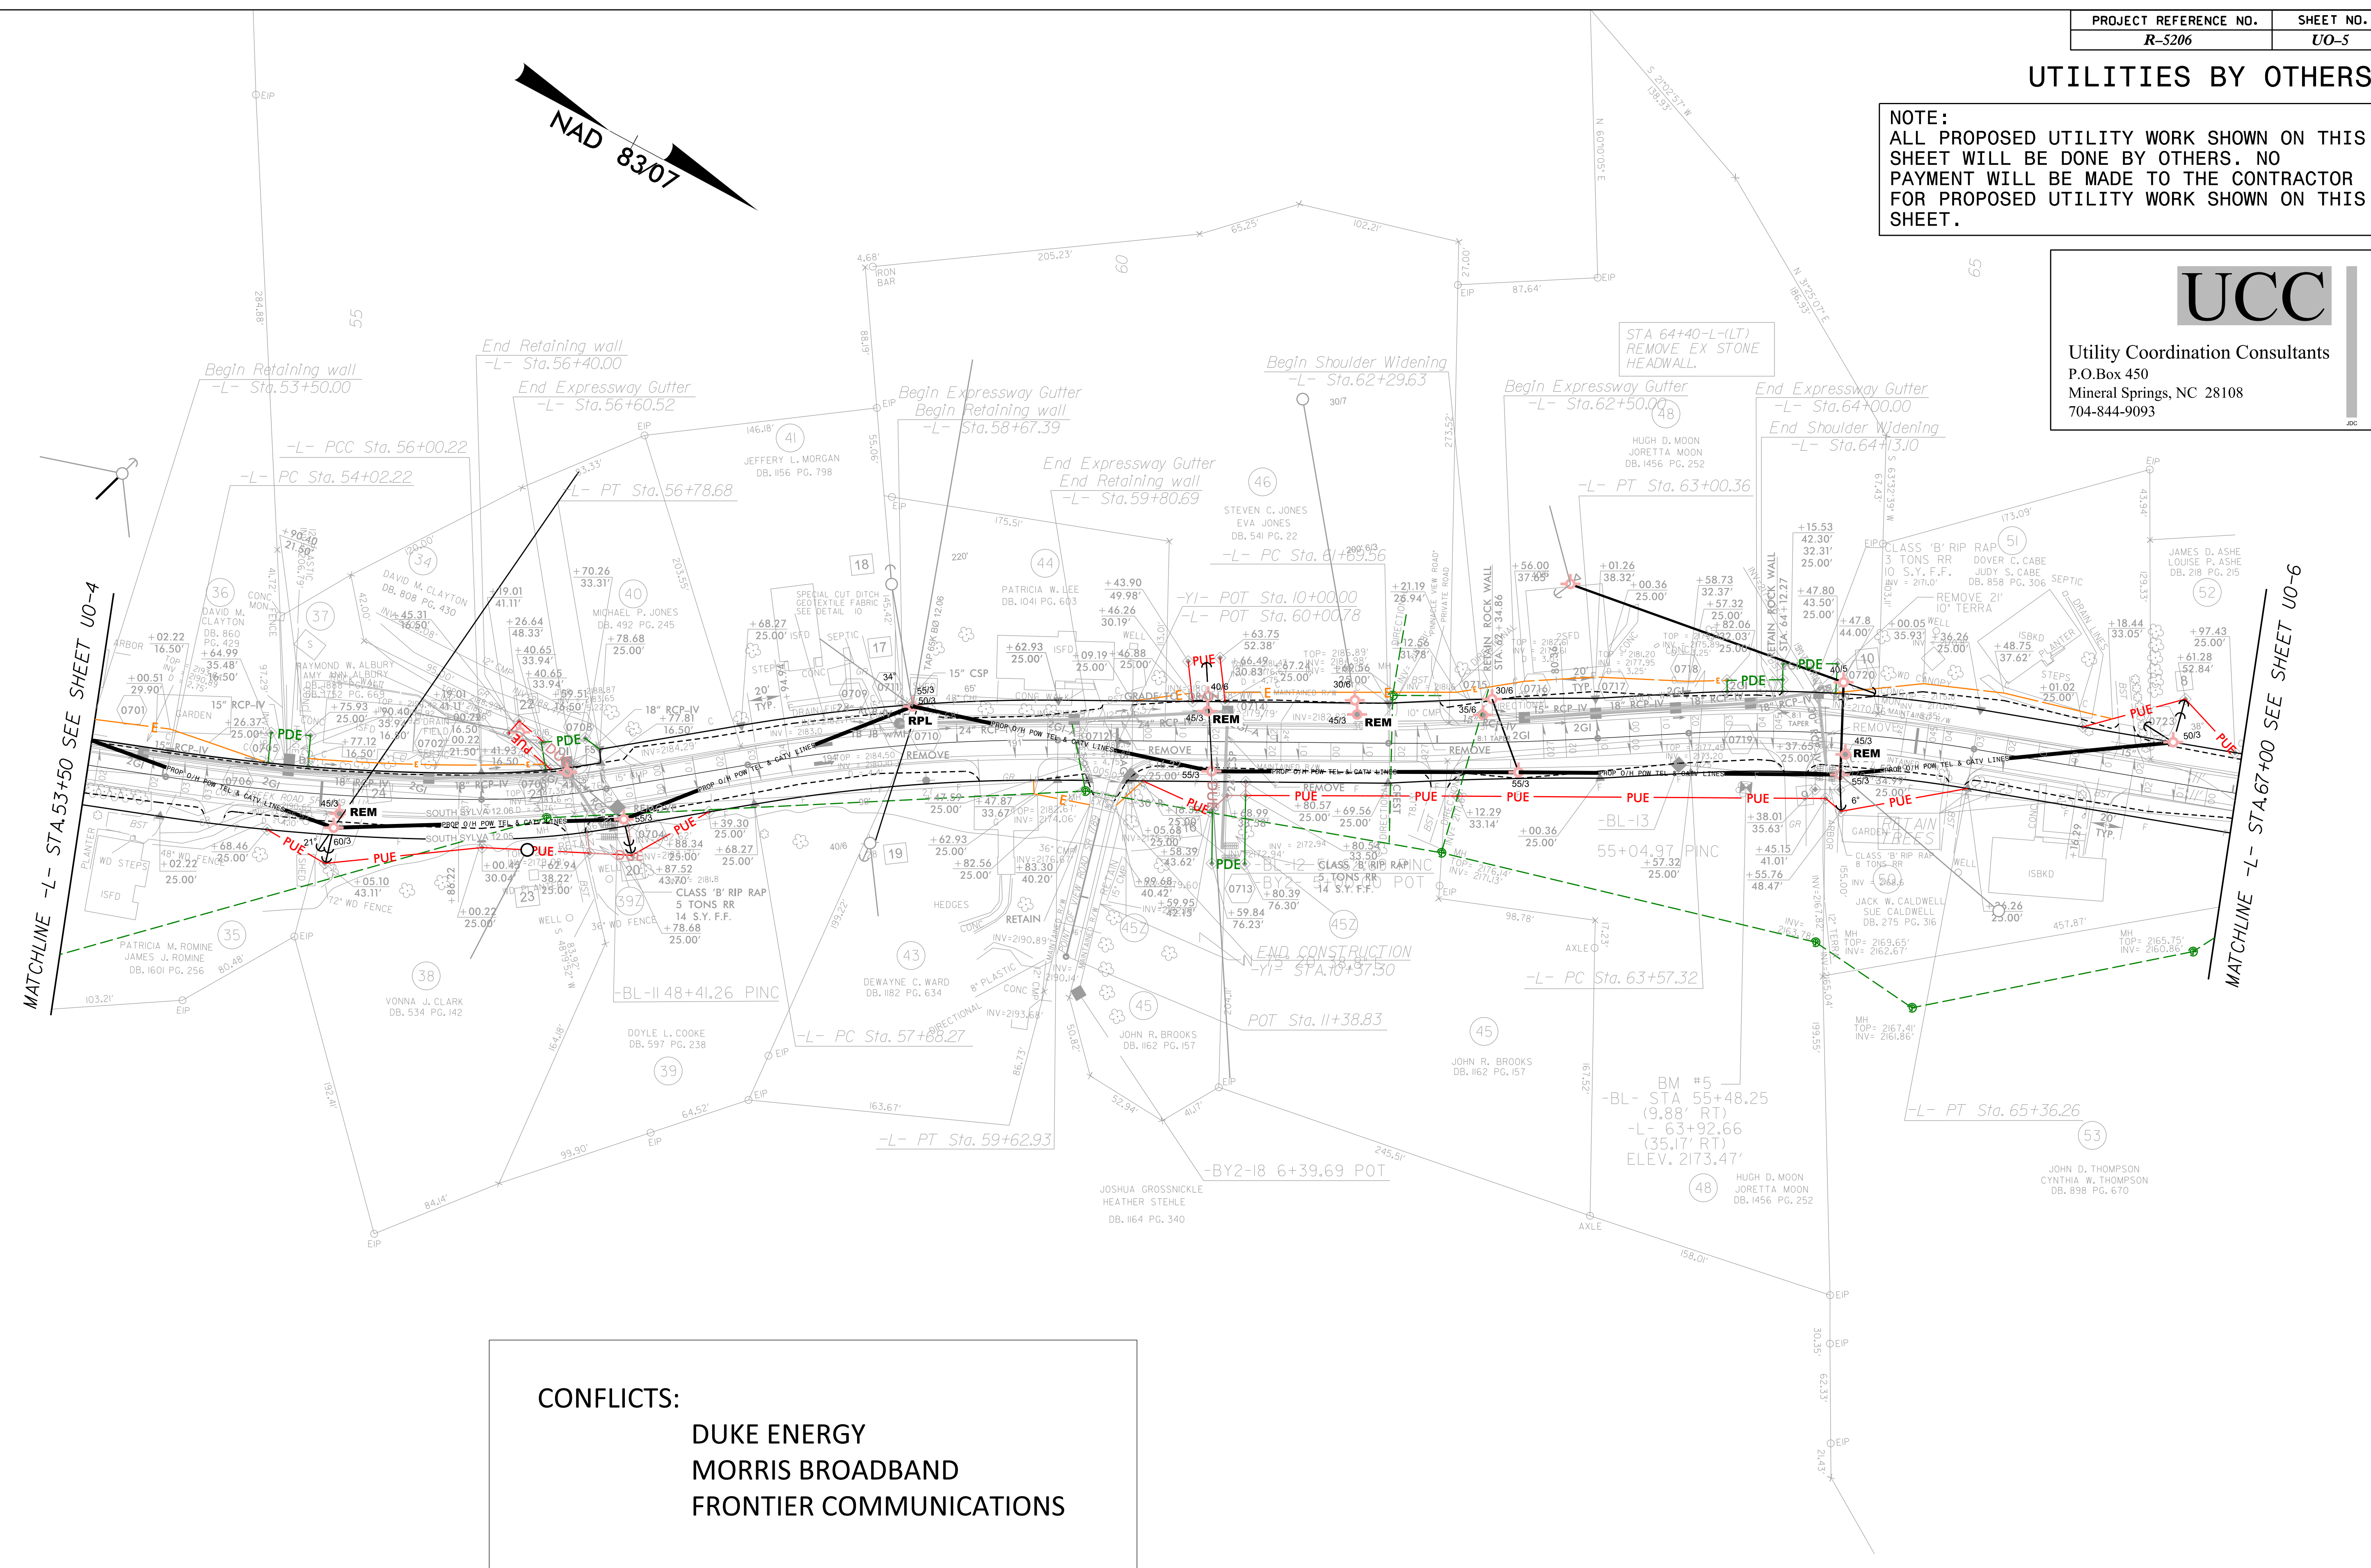

Utility Coordination Consultants
P.O.Box 450
Mineral Springs, NC 28108
704-844-9093



CONFLICTS:
DUKE ENERGY
MORRIS BROADBAND
FRONTIER COMMUNICATIONS

