


8/23/99



PROJ. REFERENCE NO. R-5206	SHEET NO. X-20
-------------------------------	-------------------

PRELIMINARY PLANS
DO NOT USE FOR CONSTRUCTION

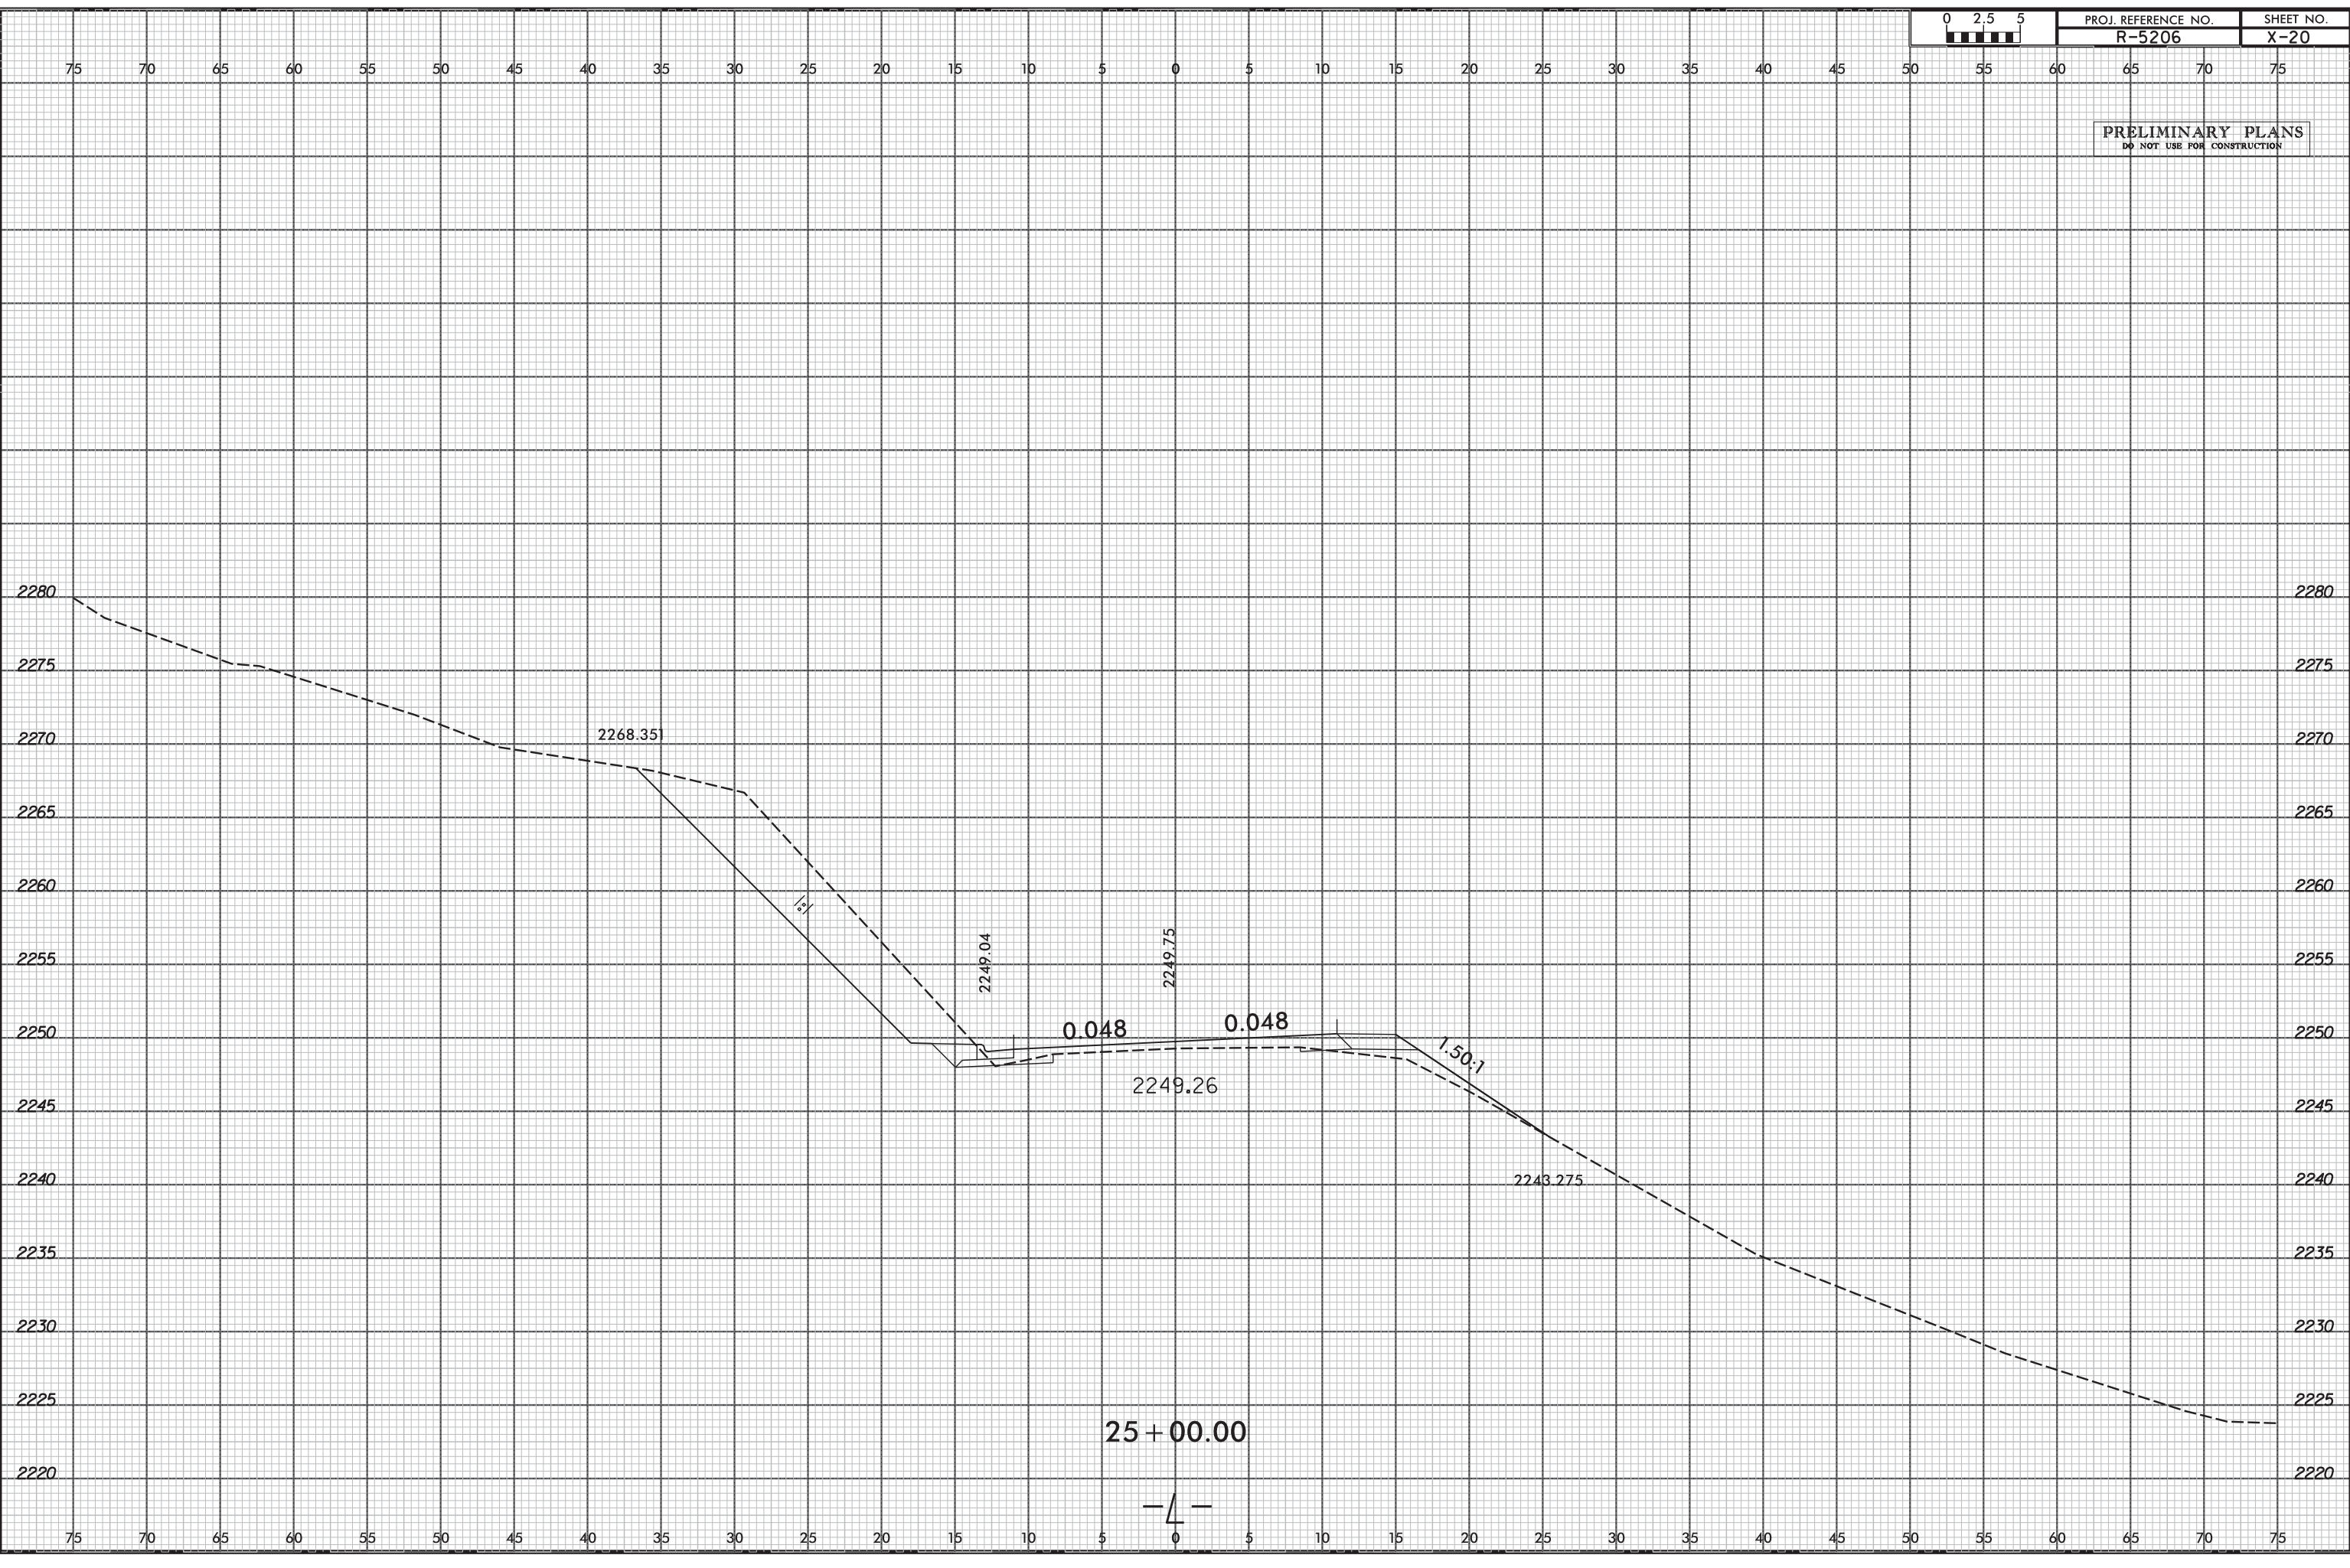

11
 10
 9
 8
 7
 6
 5
 4
 3
 2
 1
 0
 1
 2
 3
 4
 5
 6
 7
 8
 9
 10
 11

