


8/23/99



PROJ. REFERENCE NO. R-5206	SHEET NO. X-34
-------------------------------	-------------------

PRELIMINARY PLANS
DO NOT USE FOR CONSTRUCTION

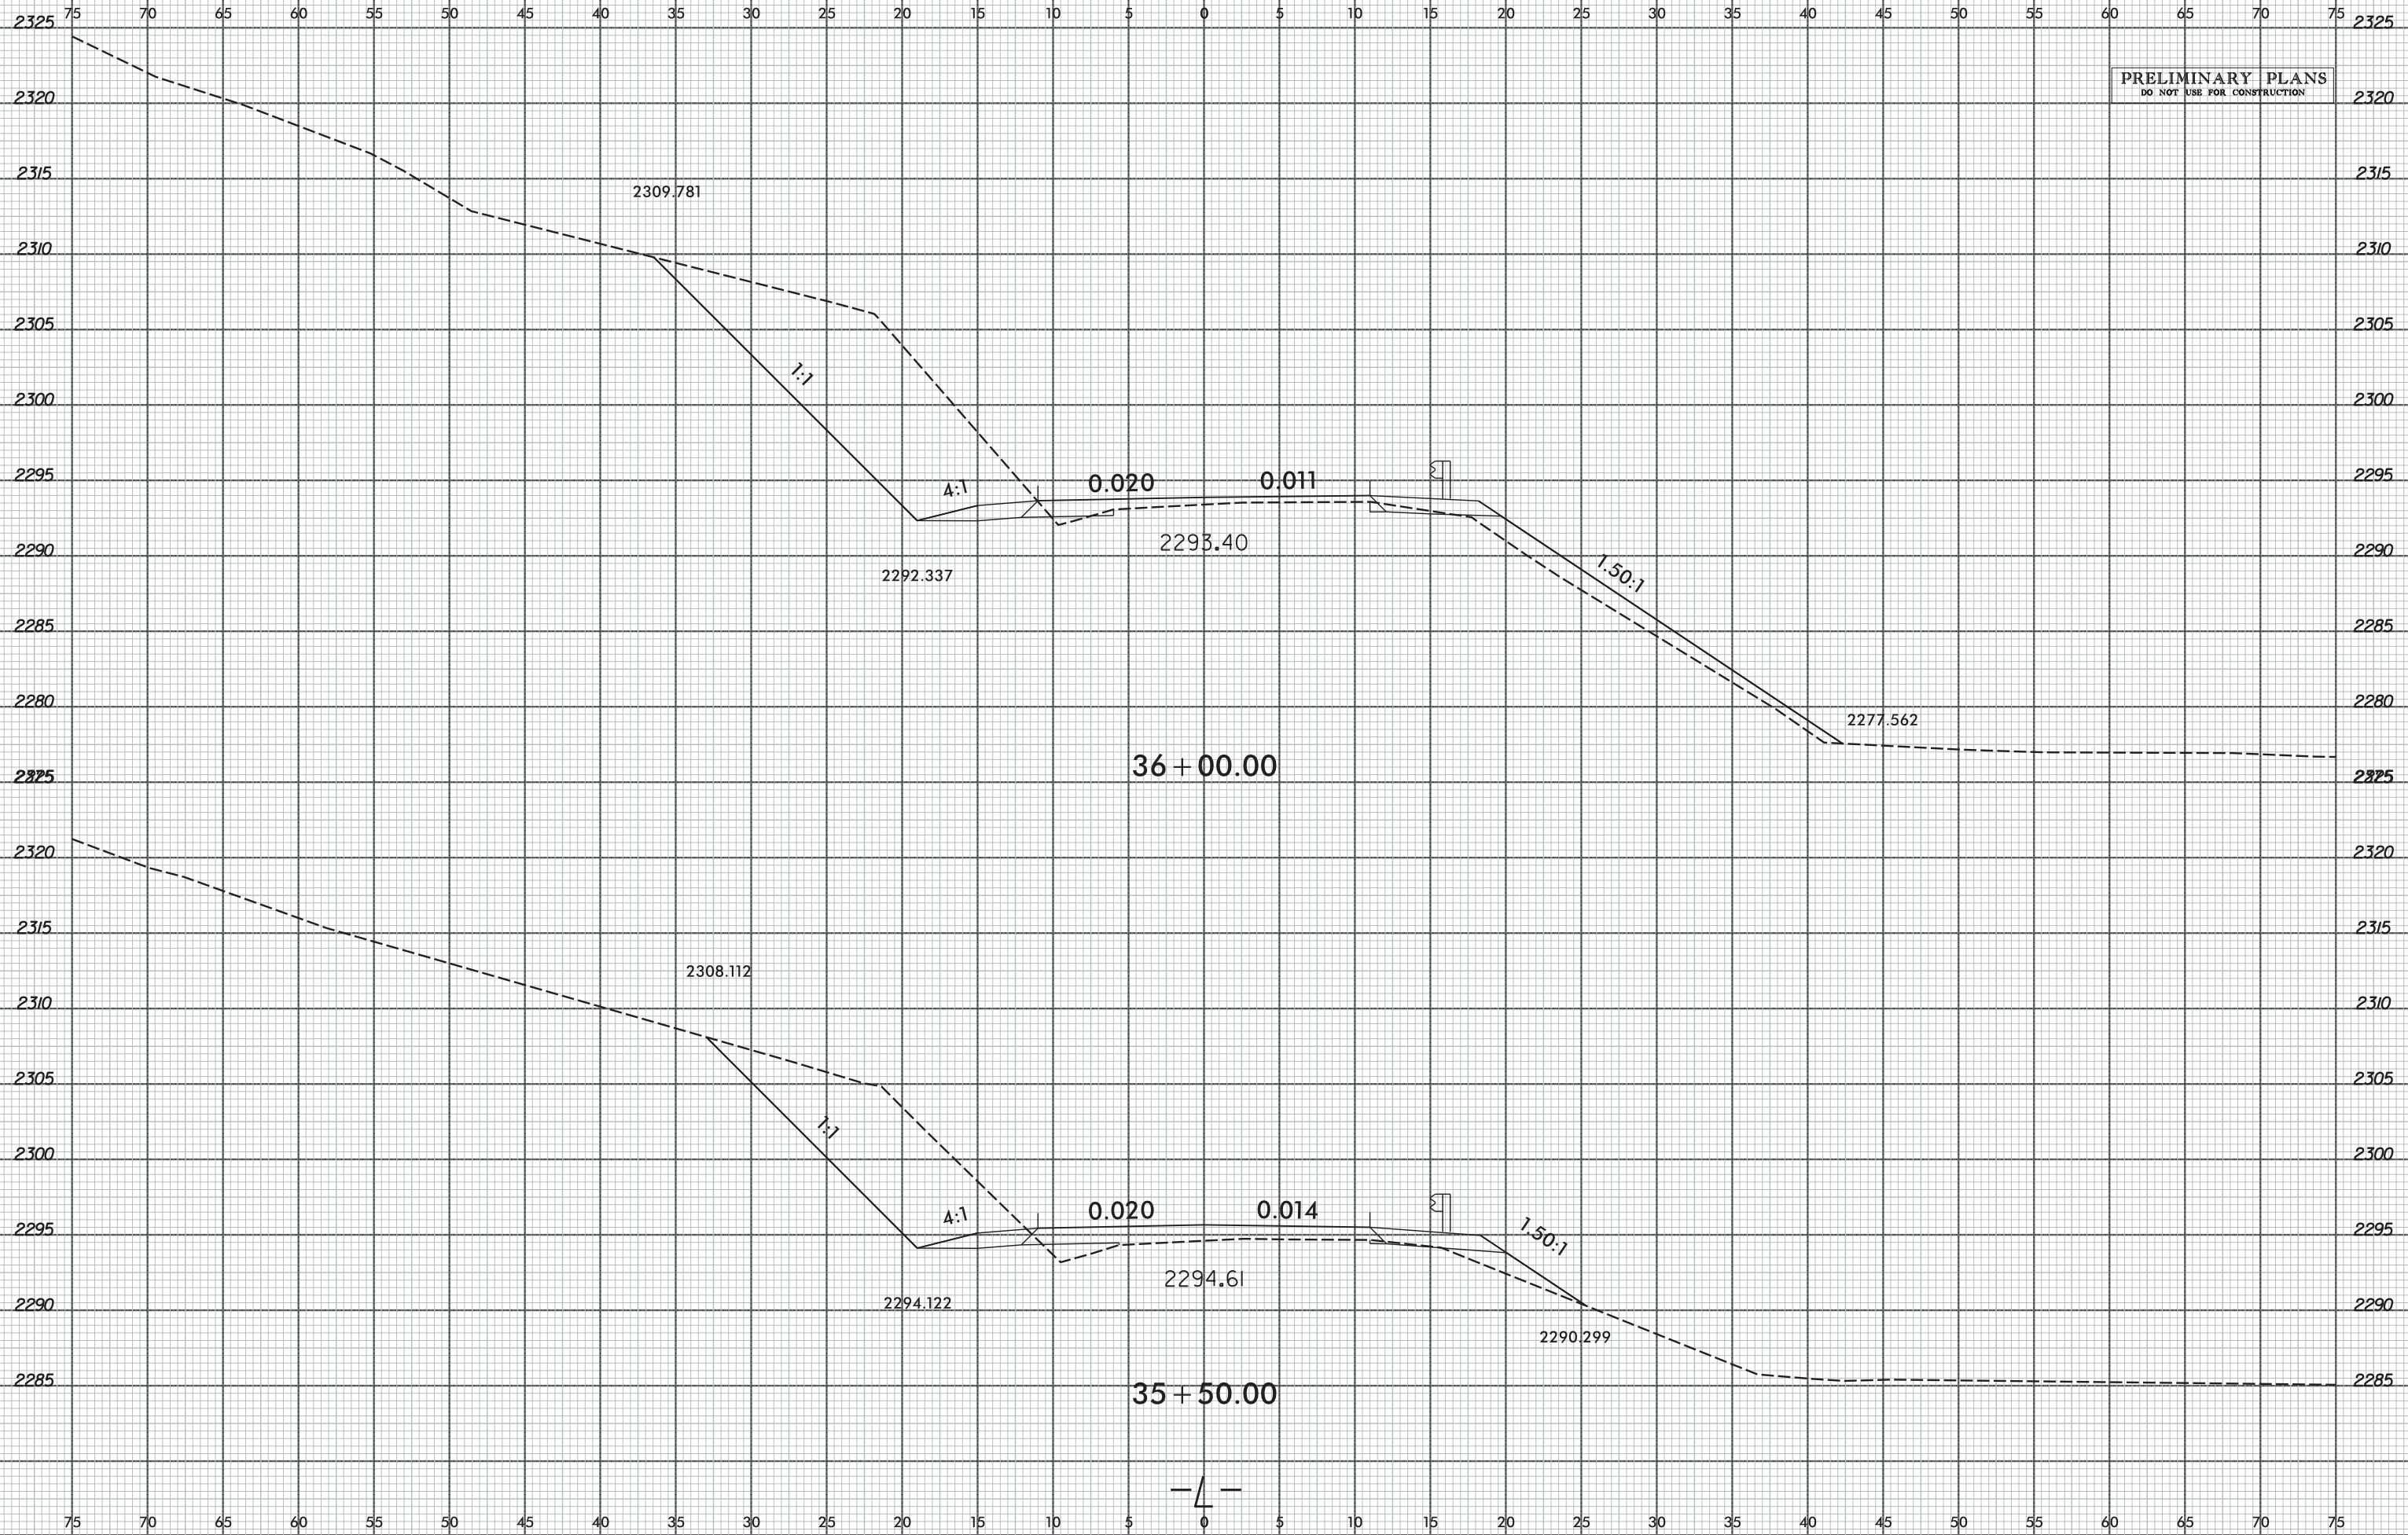

SYTIME
SHEET
OF
SHEET
NO. 34
OF 34
