


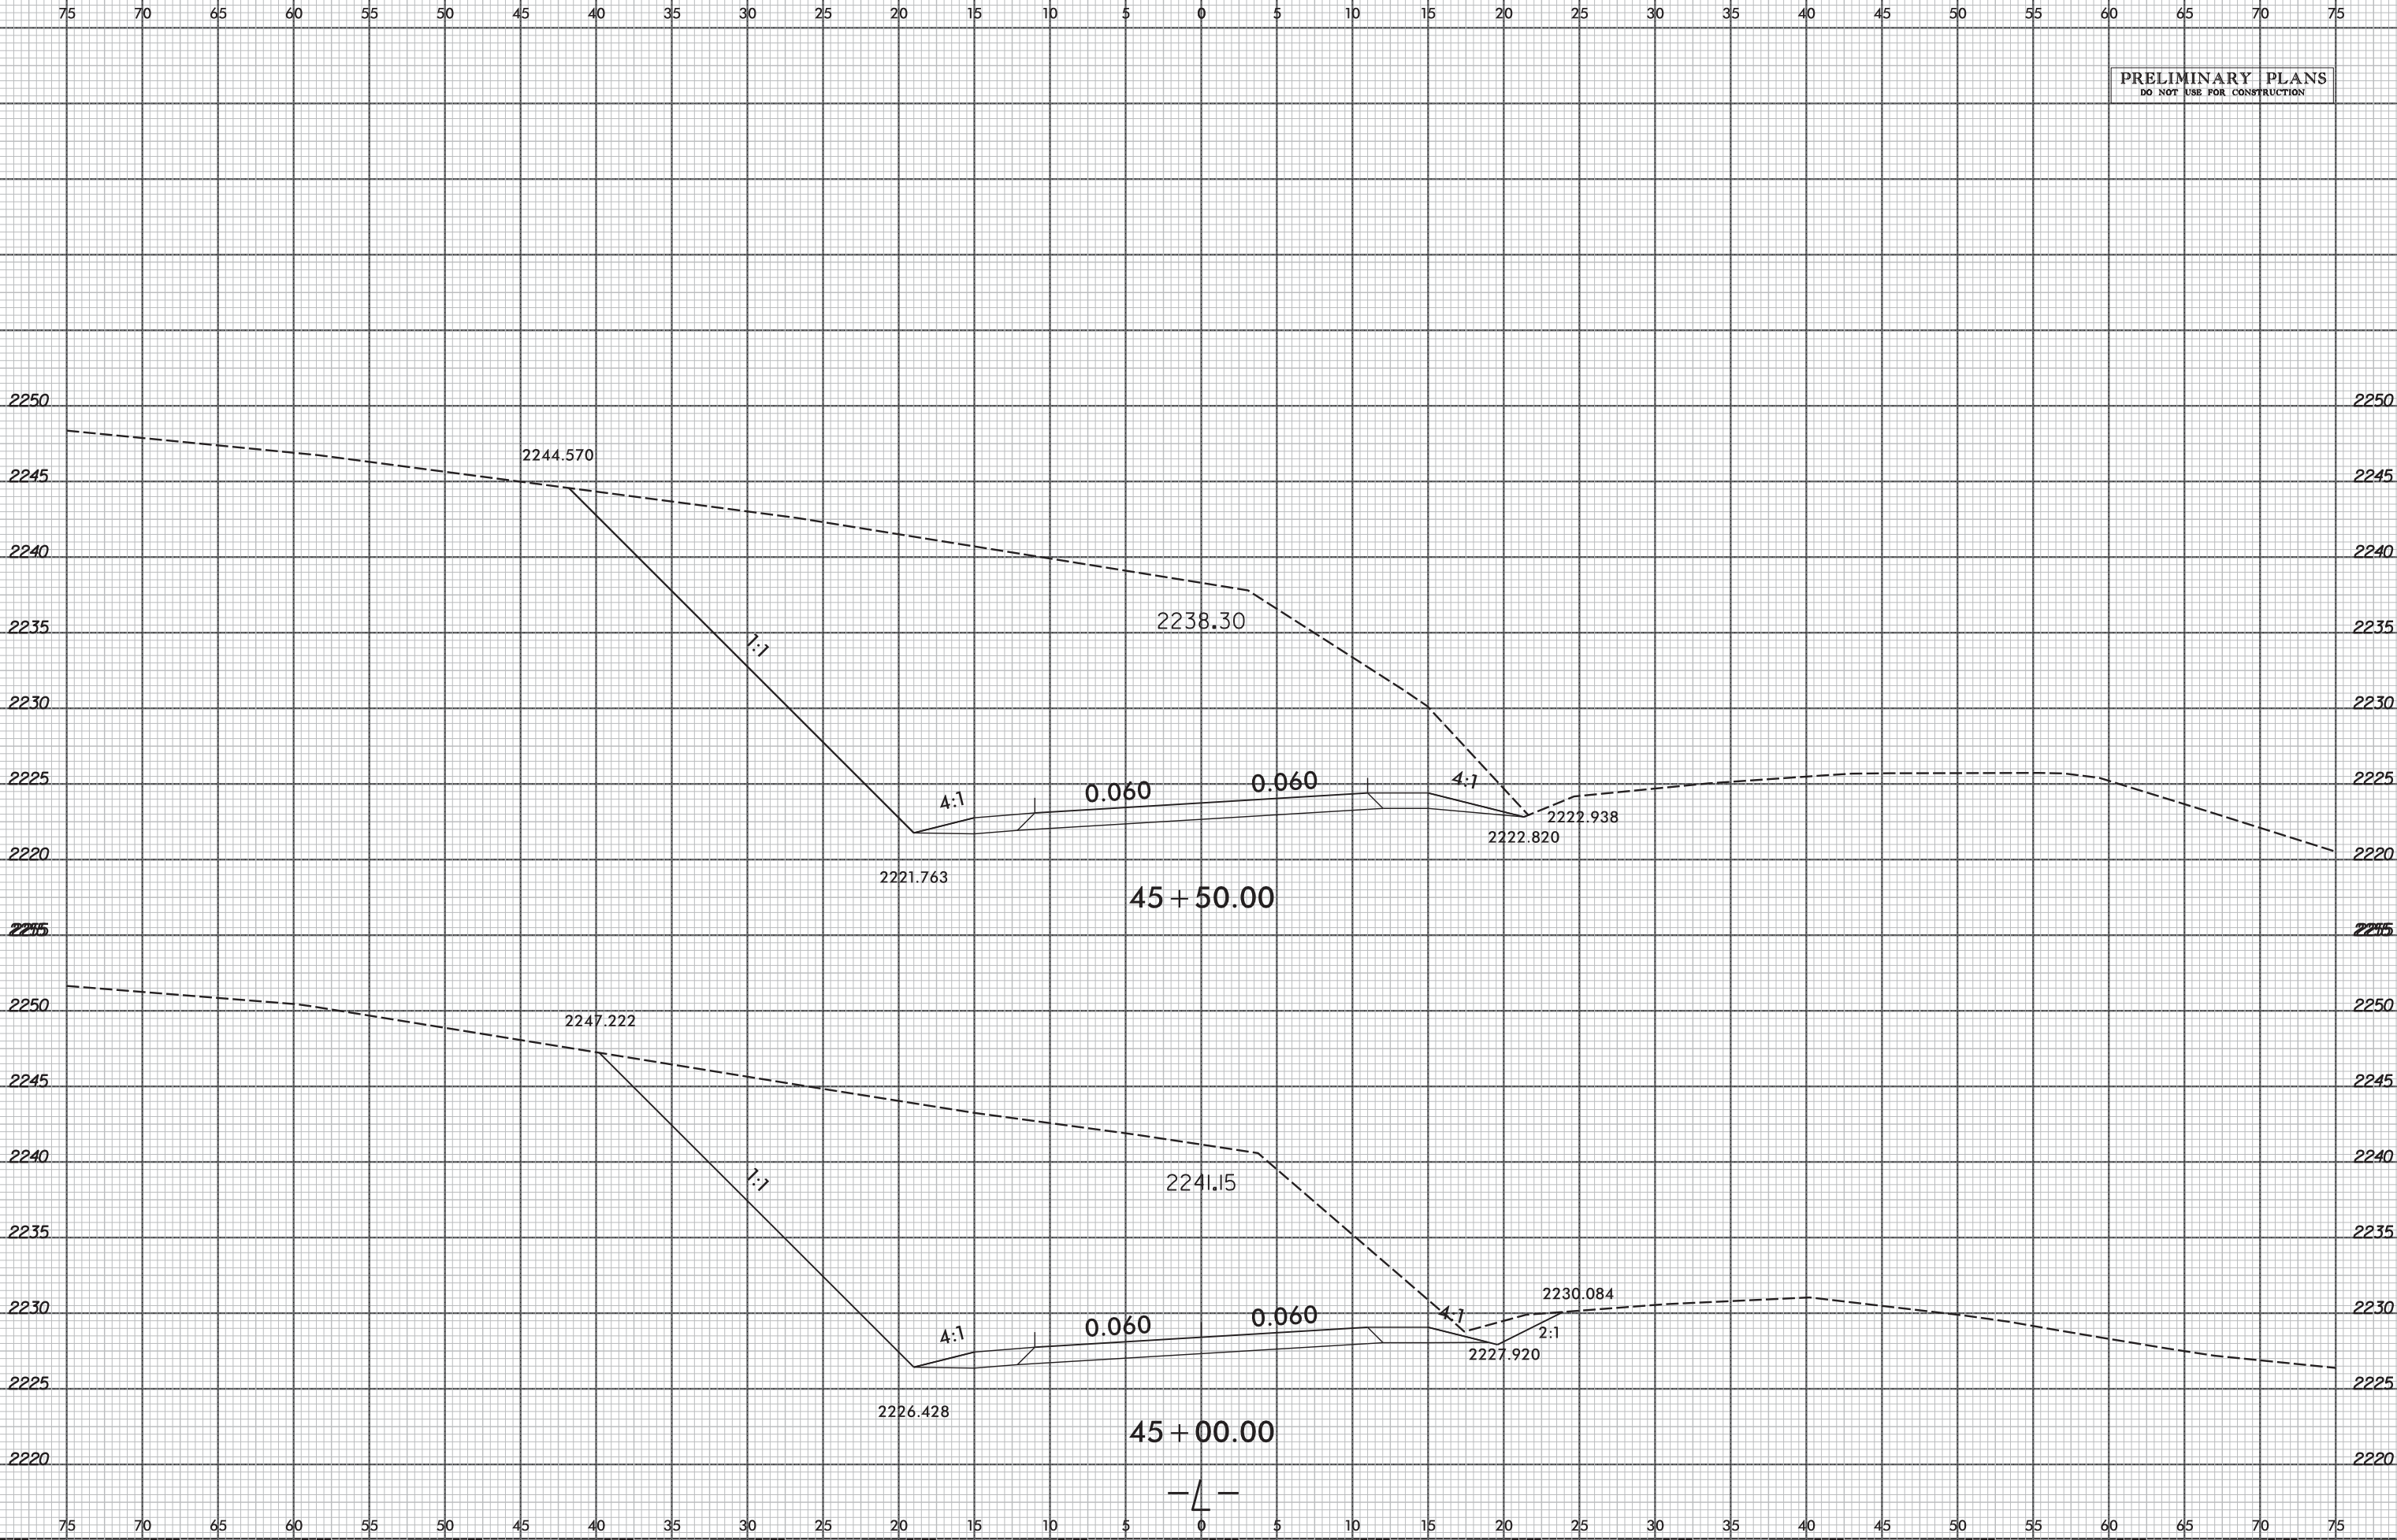

PRELIMINARY PLANS
DO NOT USE FOR CONSTRUCTION



SECTION CUTS
OF
ROADWAY
CONSTRUCTION