


8/23/99



|                               |                   |
|-------------------------------|-------------------|
| PROJ. REFERENCE NO.<br>R-5206 | SHEET NO.<br>X-48 |
|-------------------------------|-------------------|

75 70 65 60 55 50 45 40 35 30 25 20 15 10 5 0 5 10 15 20 25 30 35 40 45 50 55 60 65 70 75

**PRELIMINARY PLANS**  
DO NOT USE FOR CONSTRUCTION

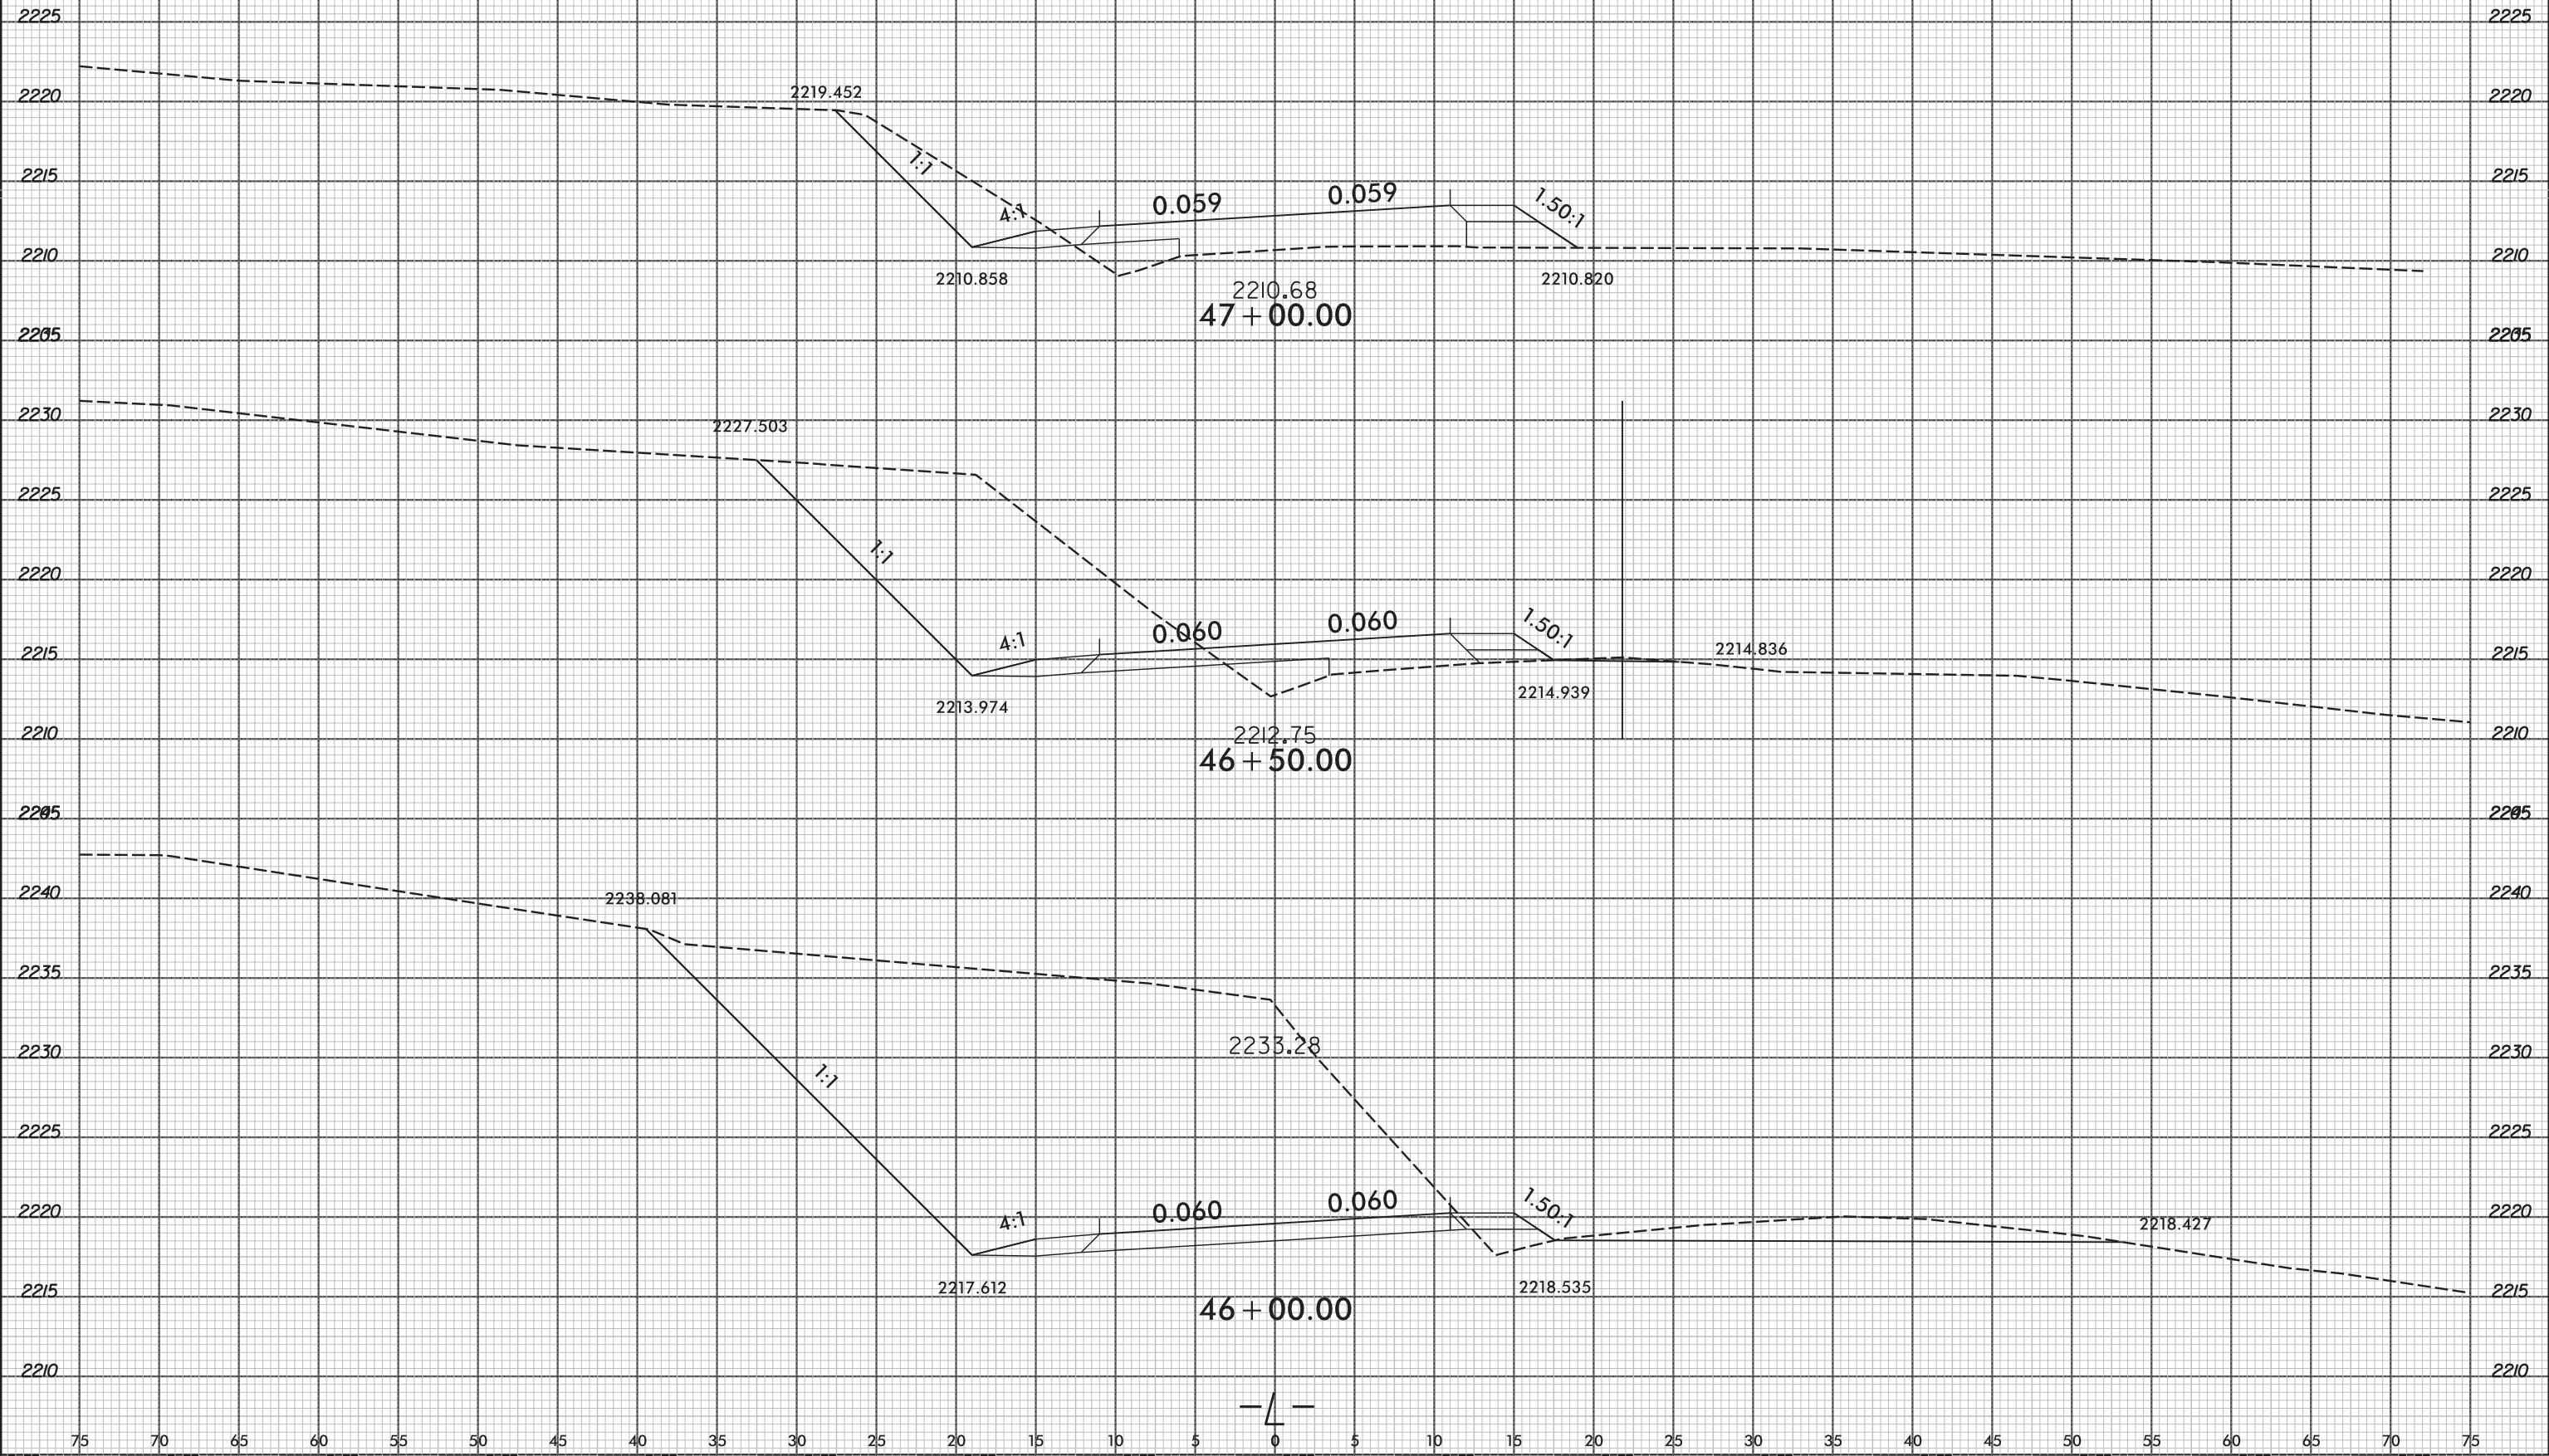


—L—