


8/23/99

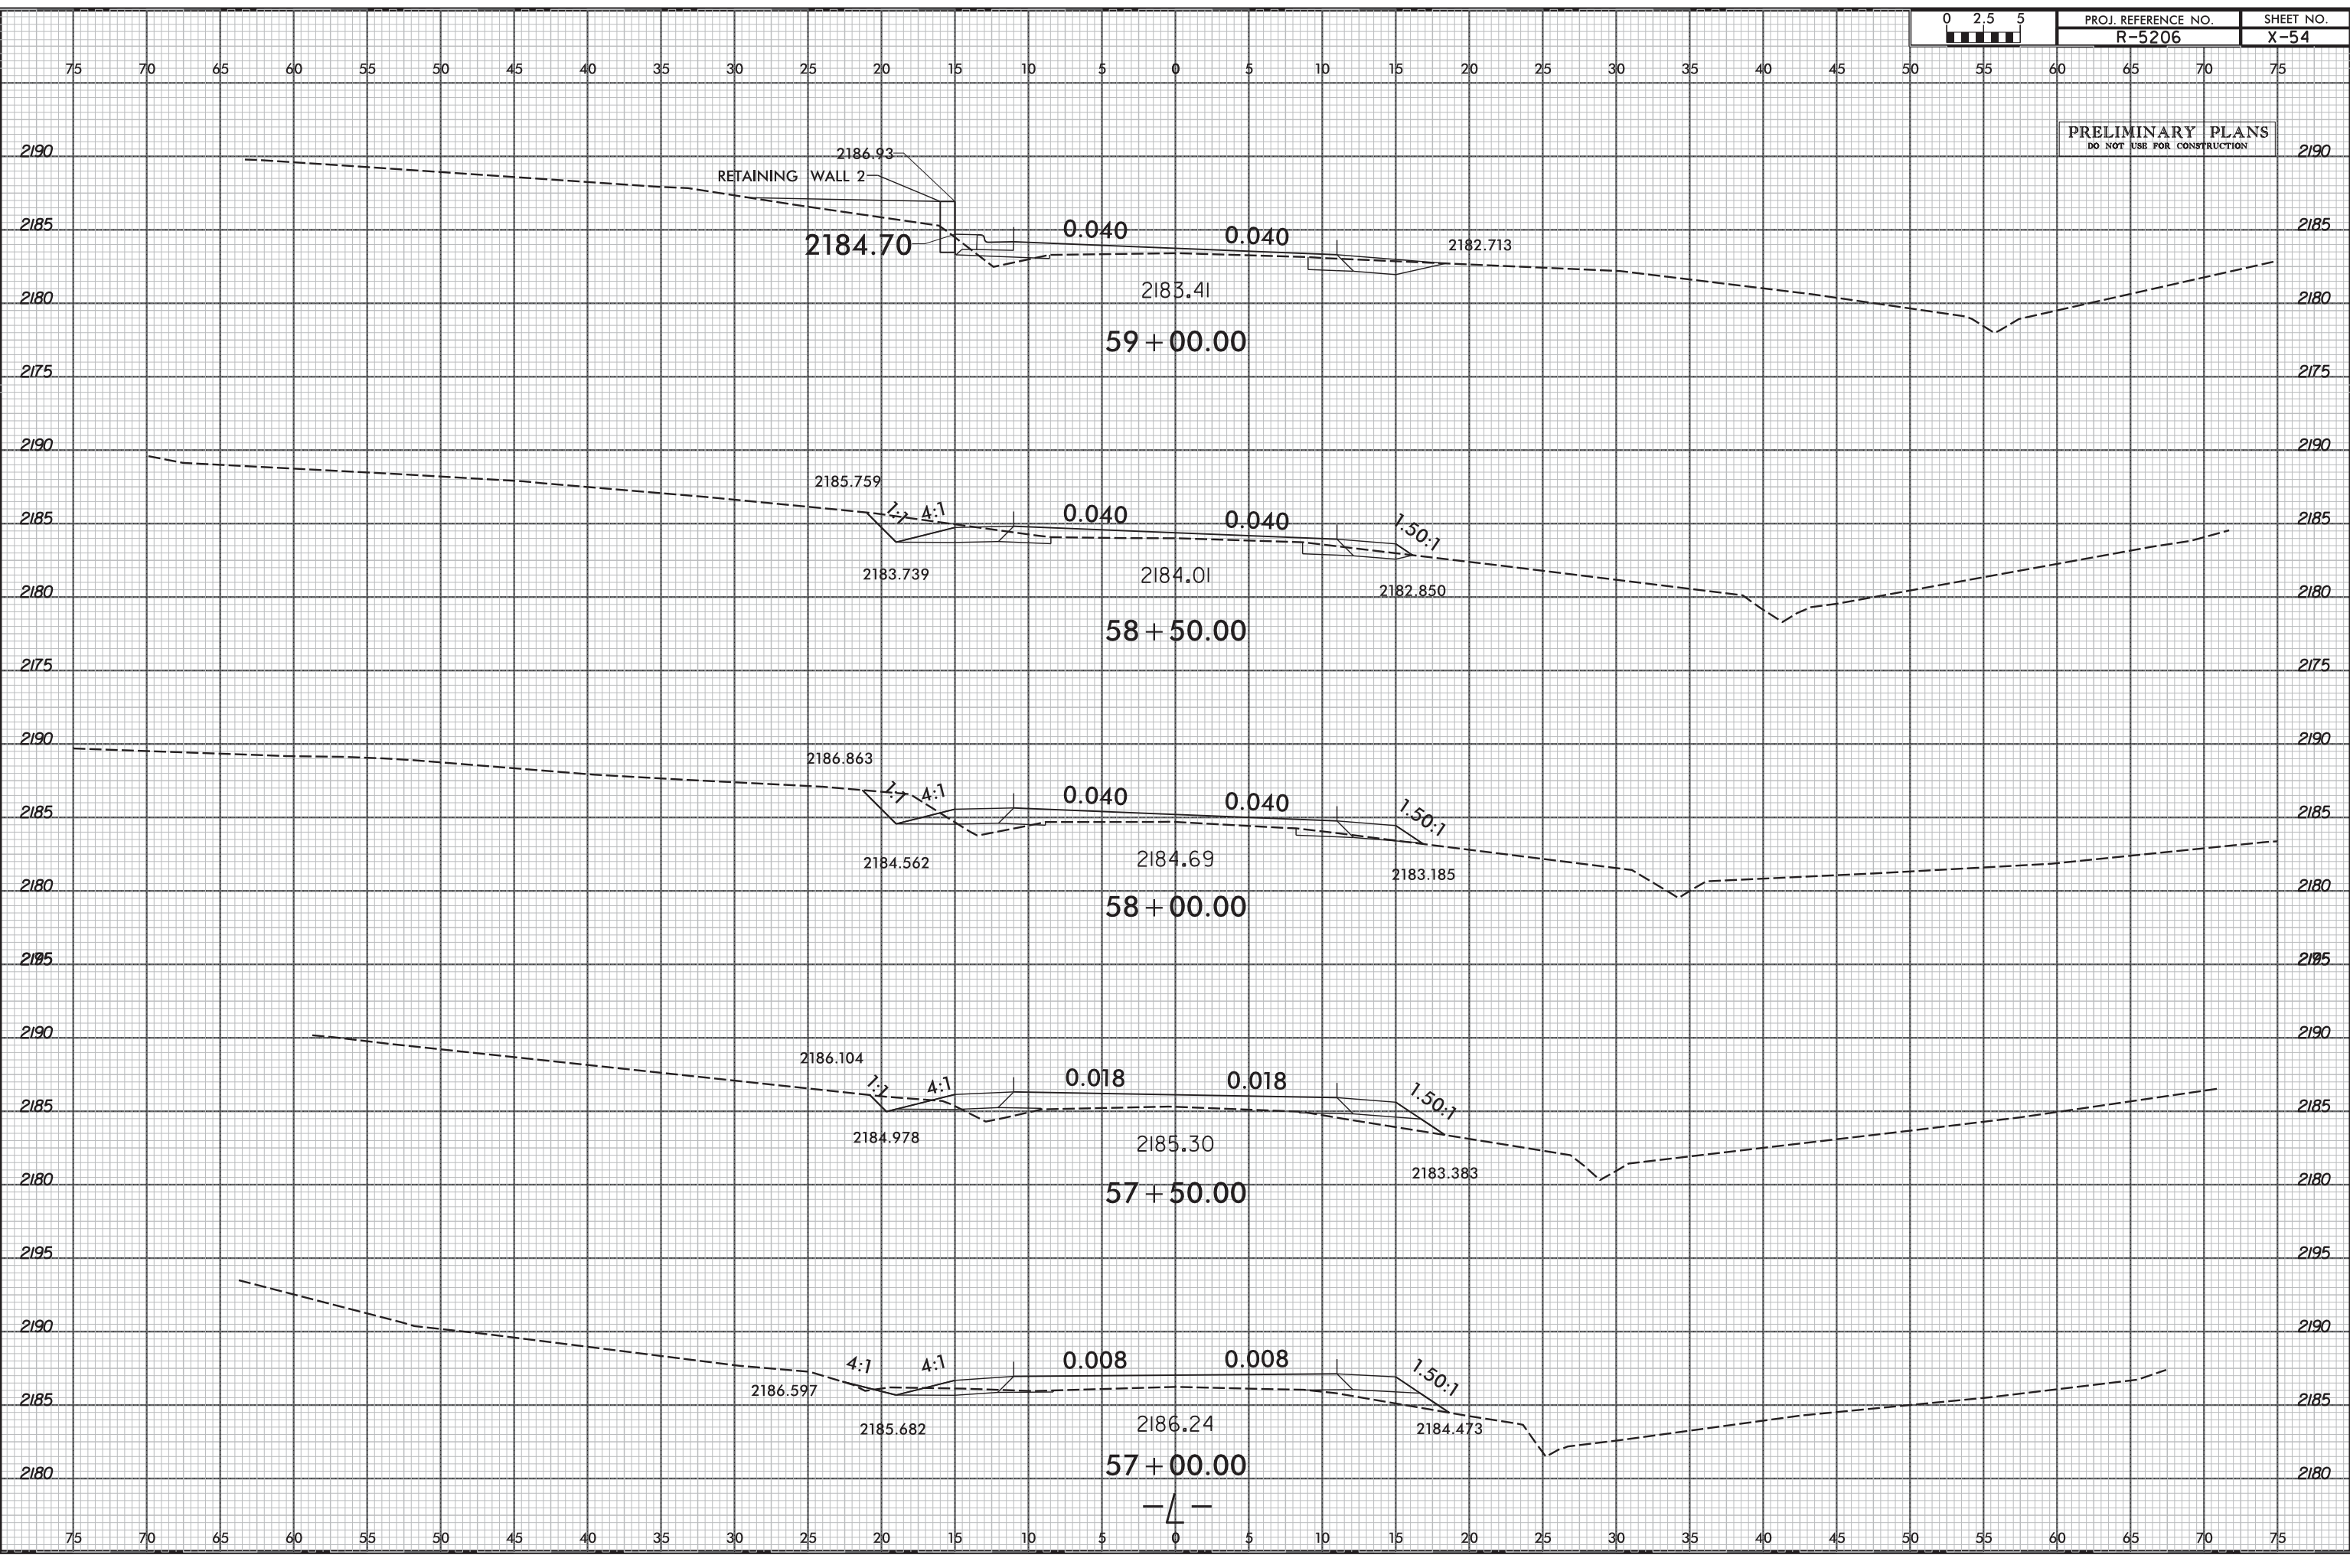

PROJ. REFERENCE NO. R-5206	SHEET NO. X-54
-------------------------------	-------------------

**PRELIMINARY PLANS**  
DO NOT USE FOR CONSTRUCTION



ALL DIMENSIONS ARE IN FEET AND INCHES  
 UNLESS OTHERWISE SPECIFIED  
 1" = 20'