


8/23/99

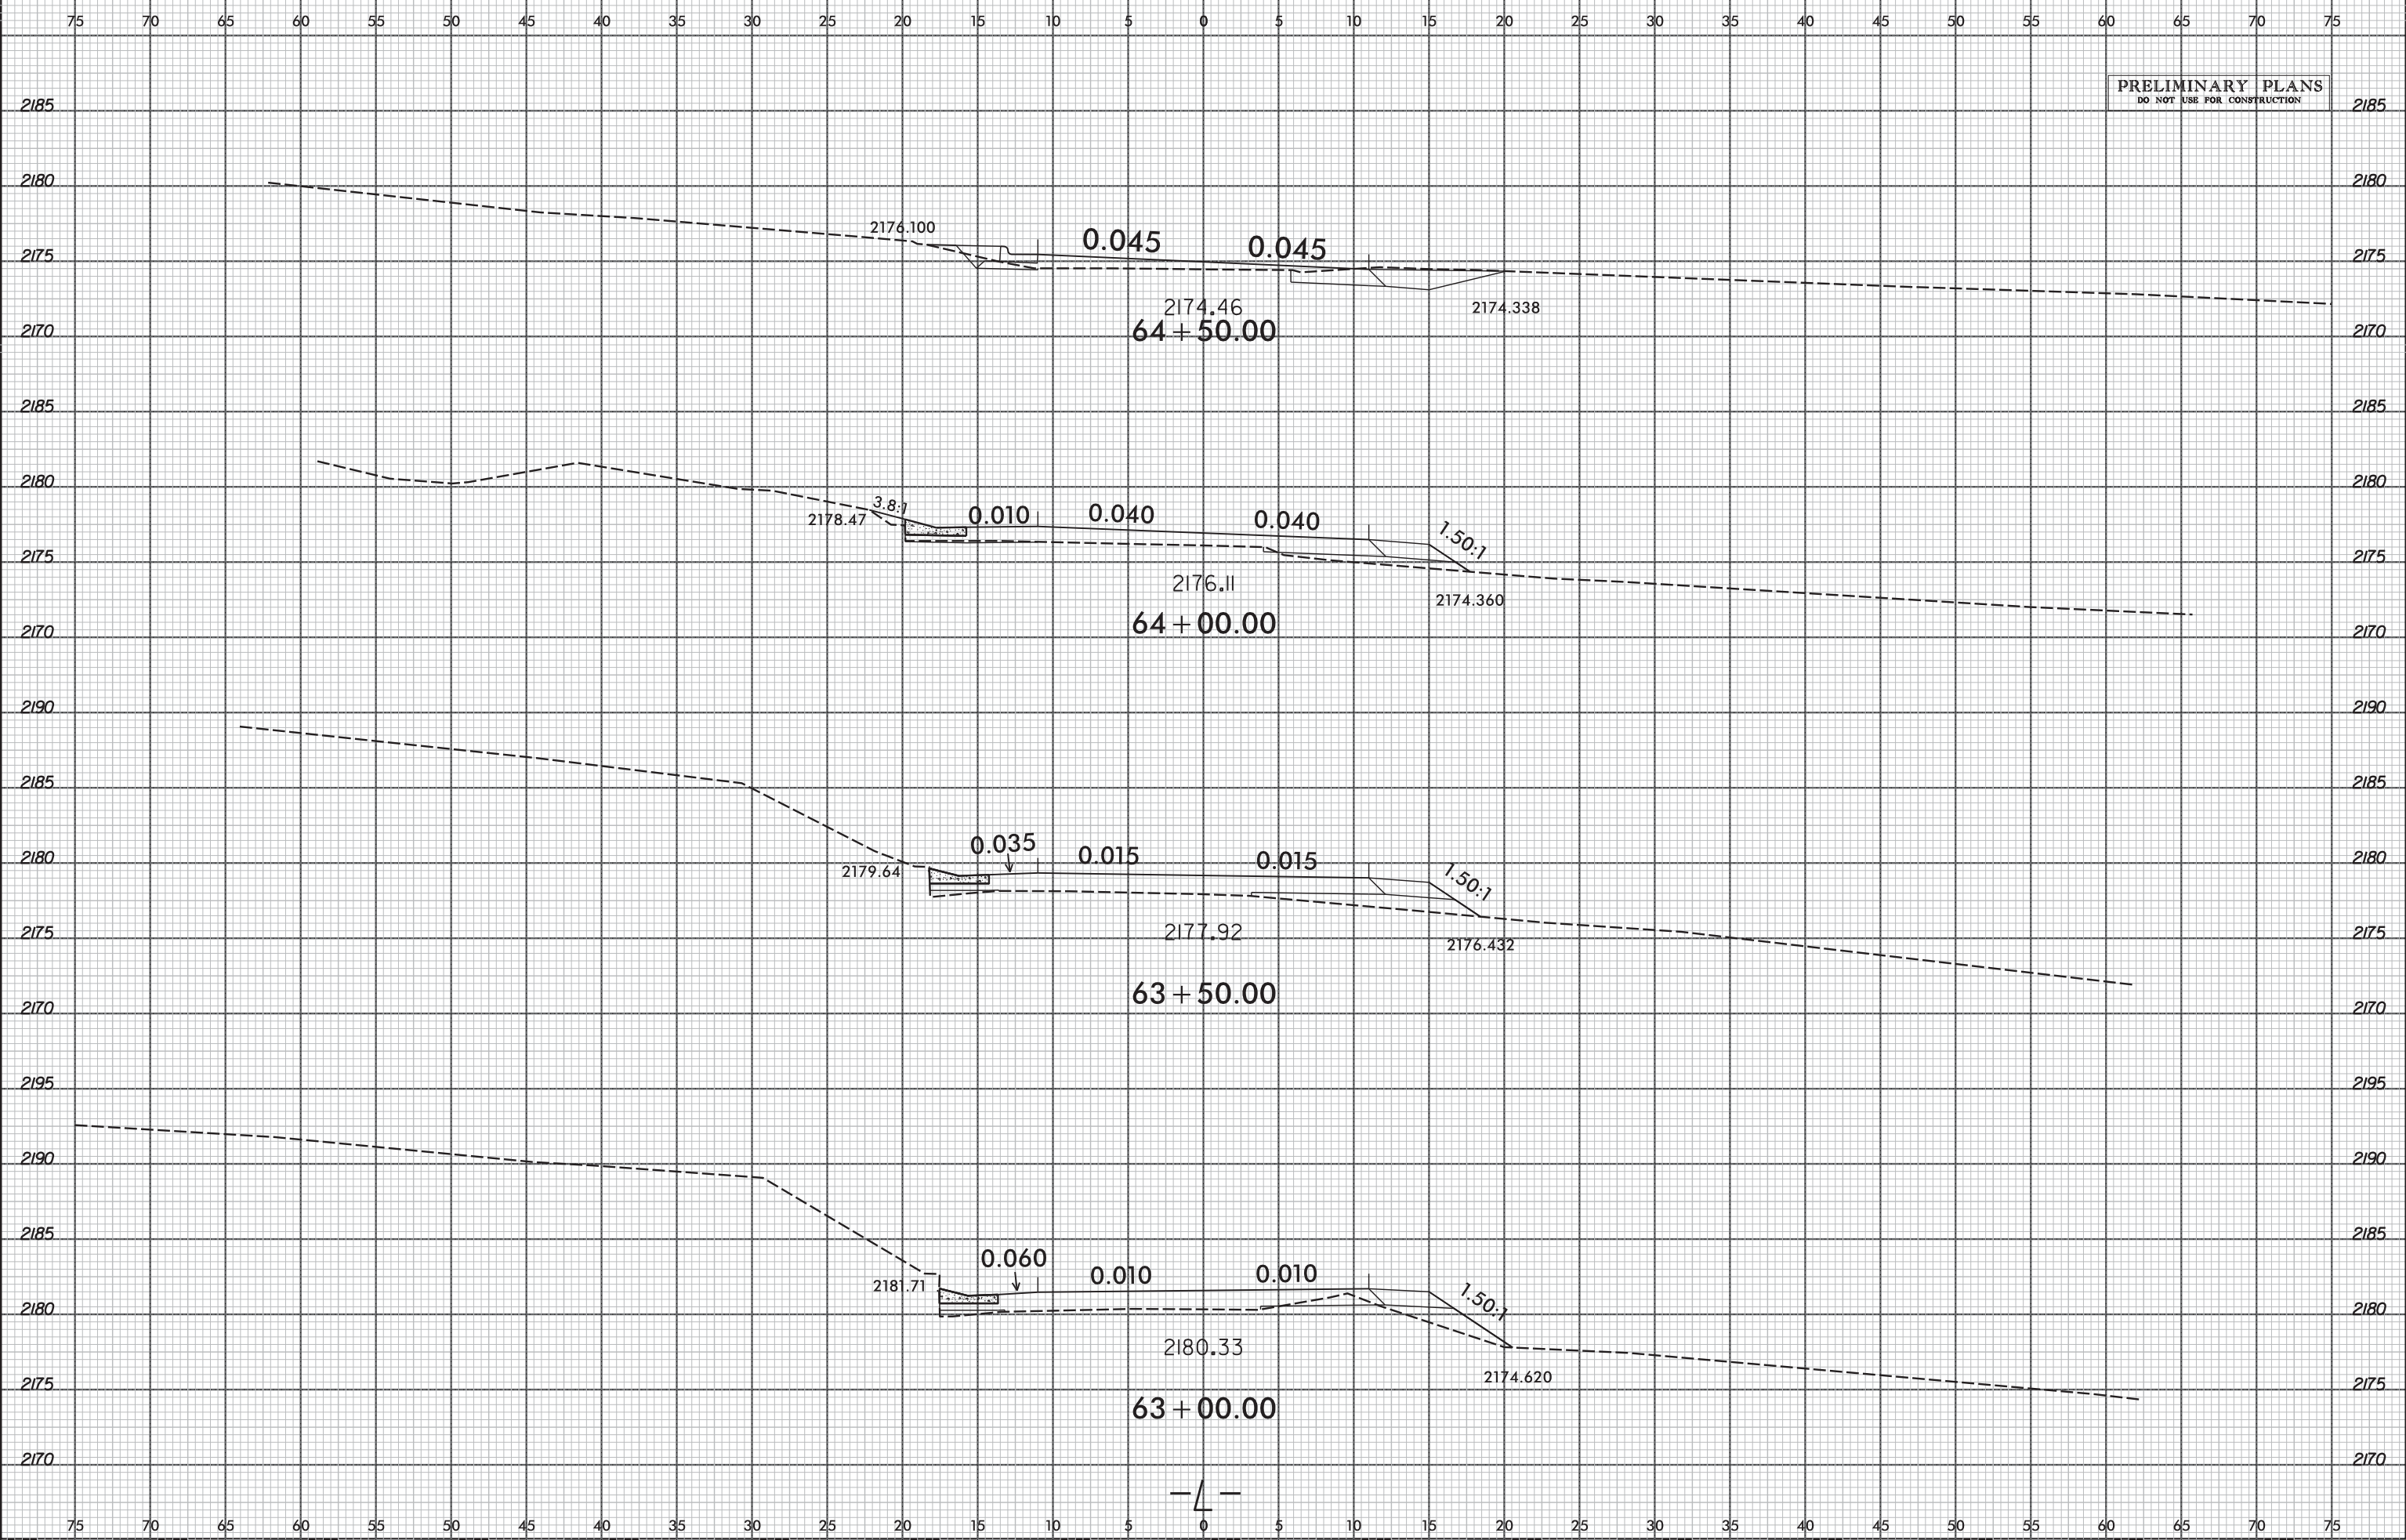

PROJ. REFERENCE NO.	SHEET NO.
R-5206	X-57



PRELIMINARY PLANS
DO NOT USE FOR CONSTRUCTION

8/23/99

