


8/23/99



PROJ. REFERENCE NO. R-5206	SHEET NO. X-59
-------------------------------	-------------------

PRELIMINARY PLANS
DO NOT USE FOR CONSTRUCTION

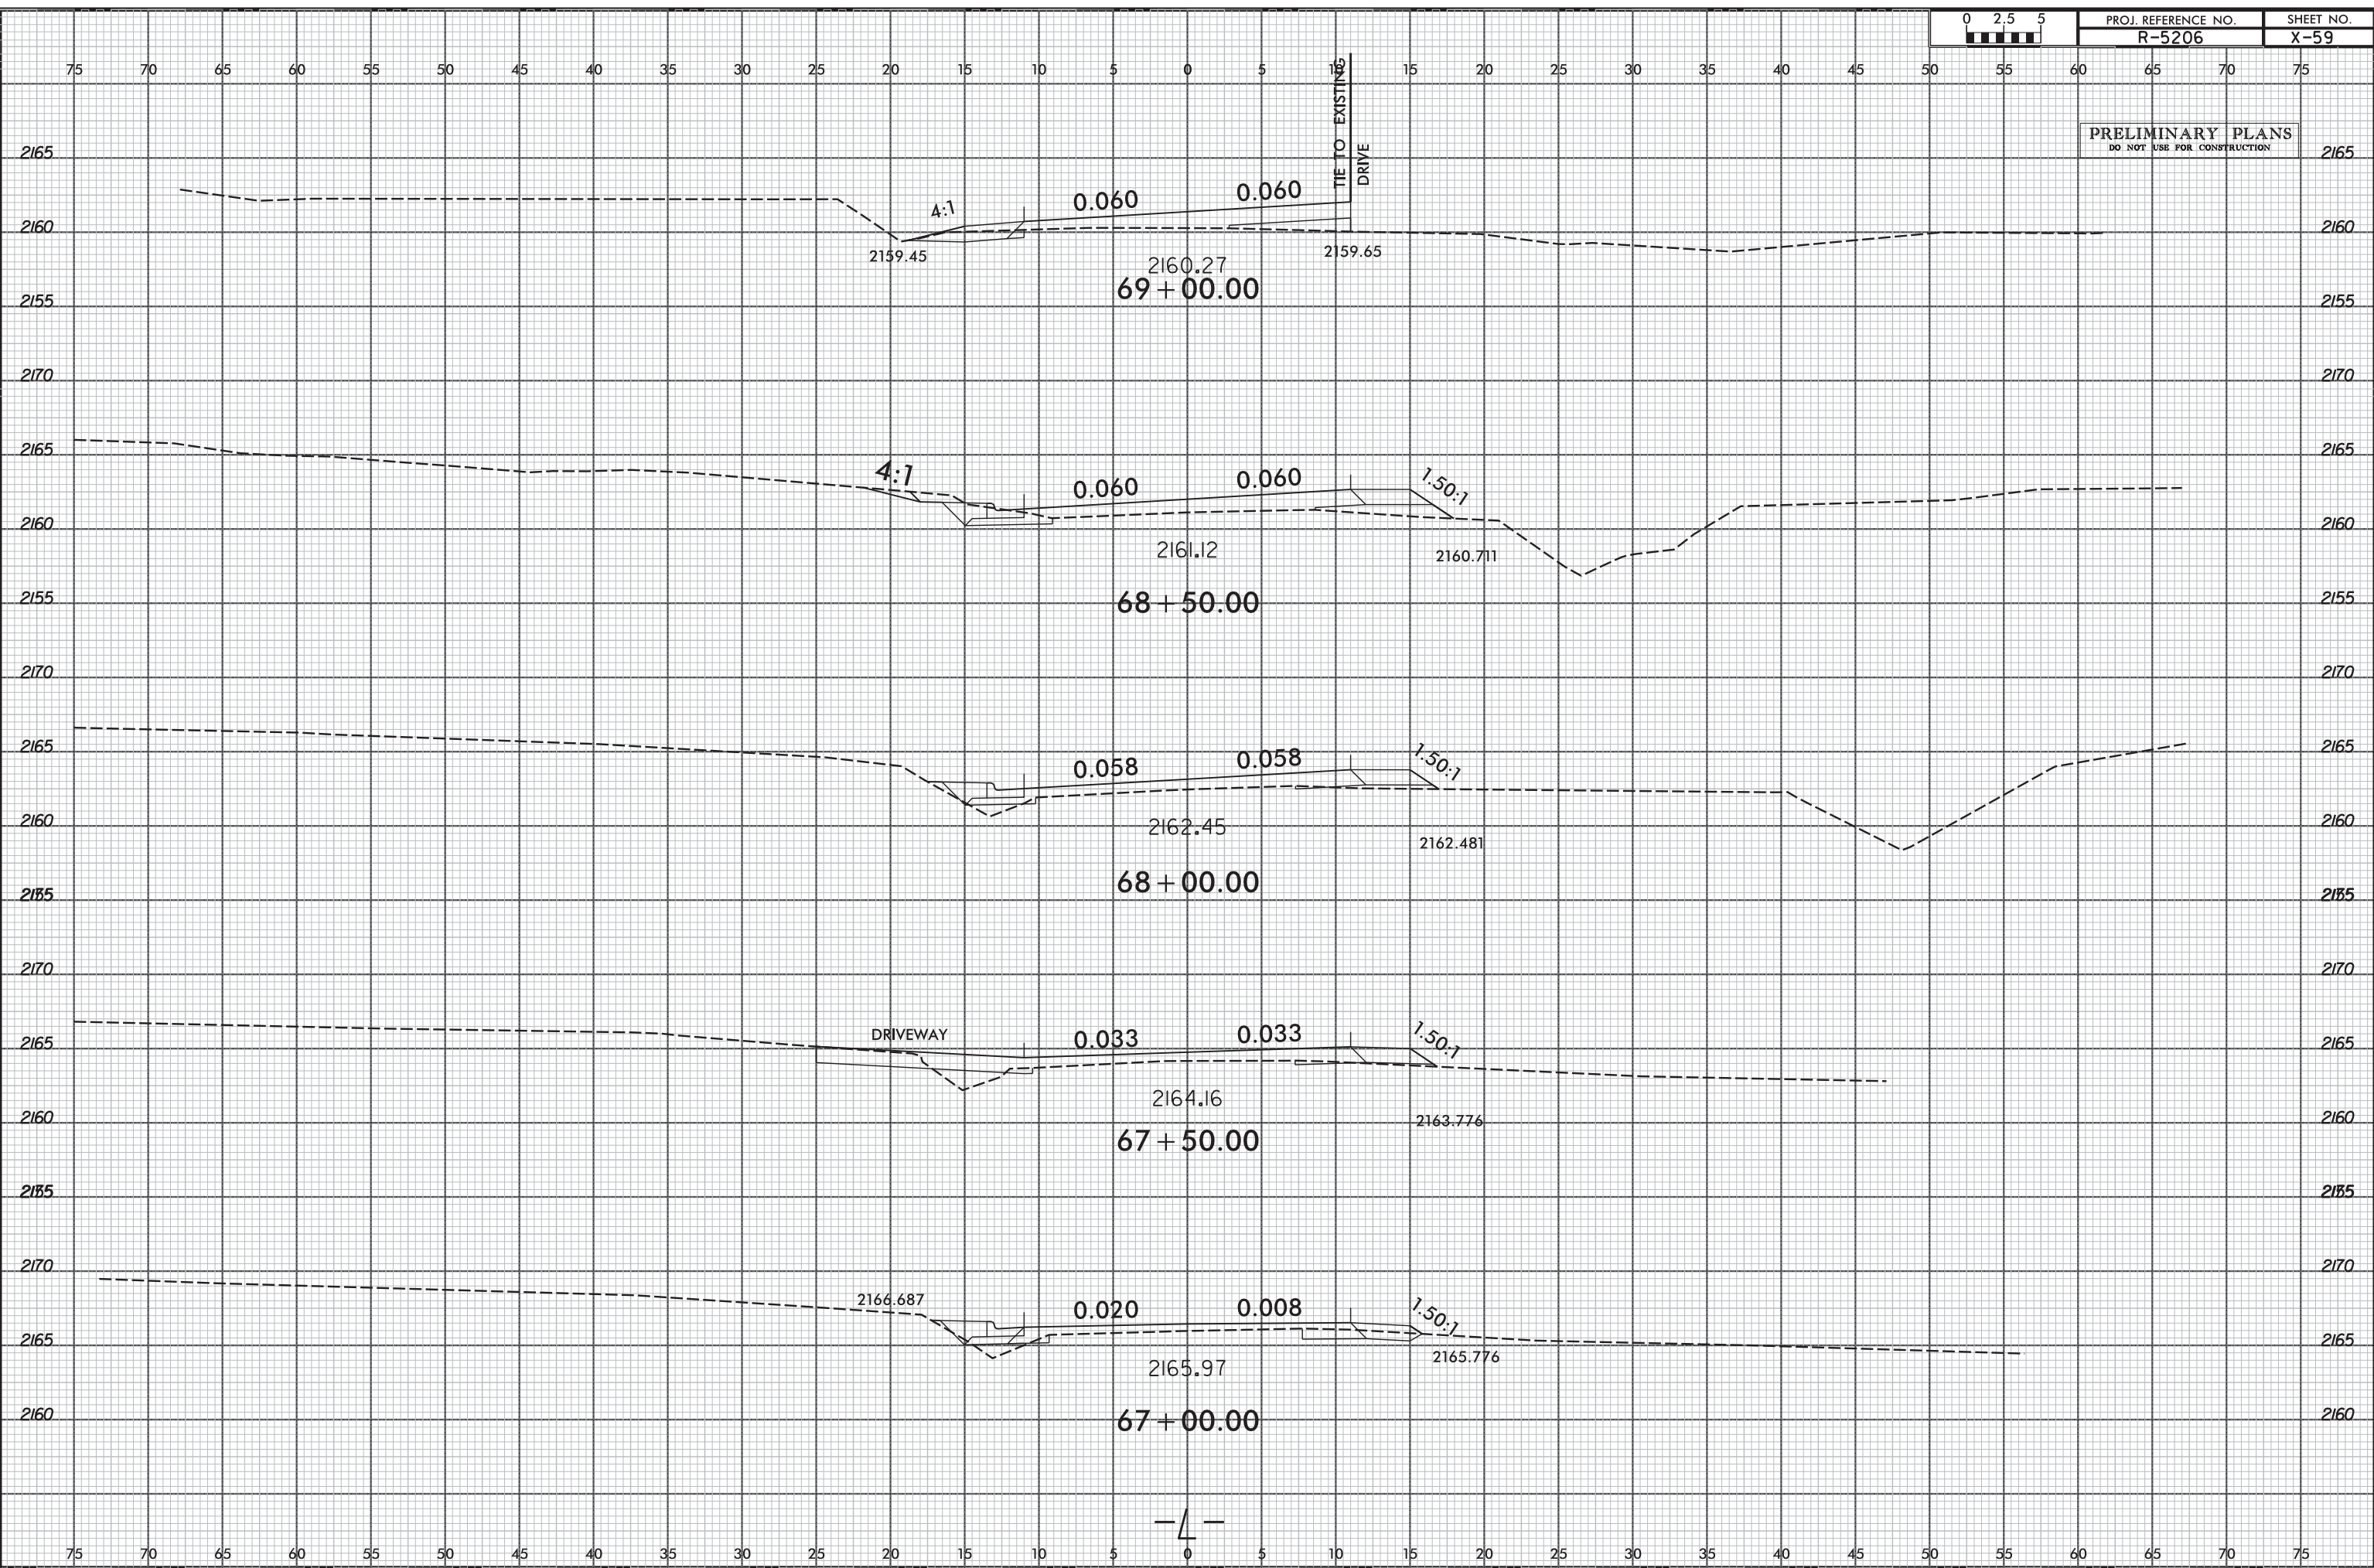

SYMBOLS FOR
CUTS AND
FILLS
AS SHOWN
ON SHEET
R-5206