


8/23/99



PROJ. REFERENCE NO. R-5206	SHEET NO. X-61
-------------------------------	-------------------

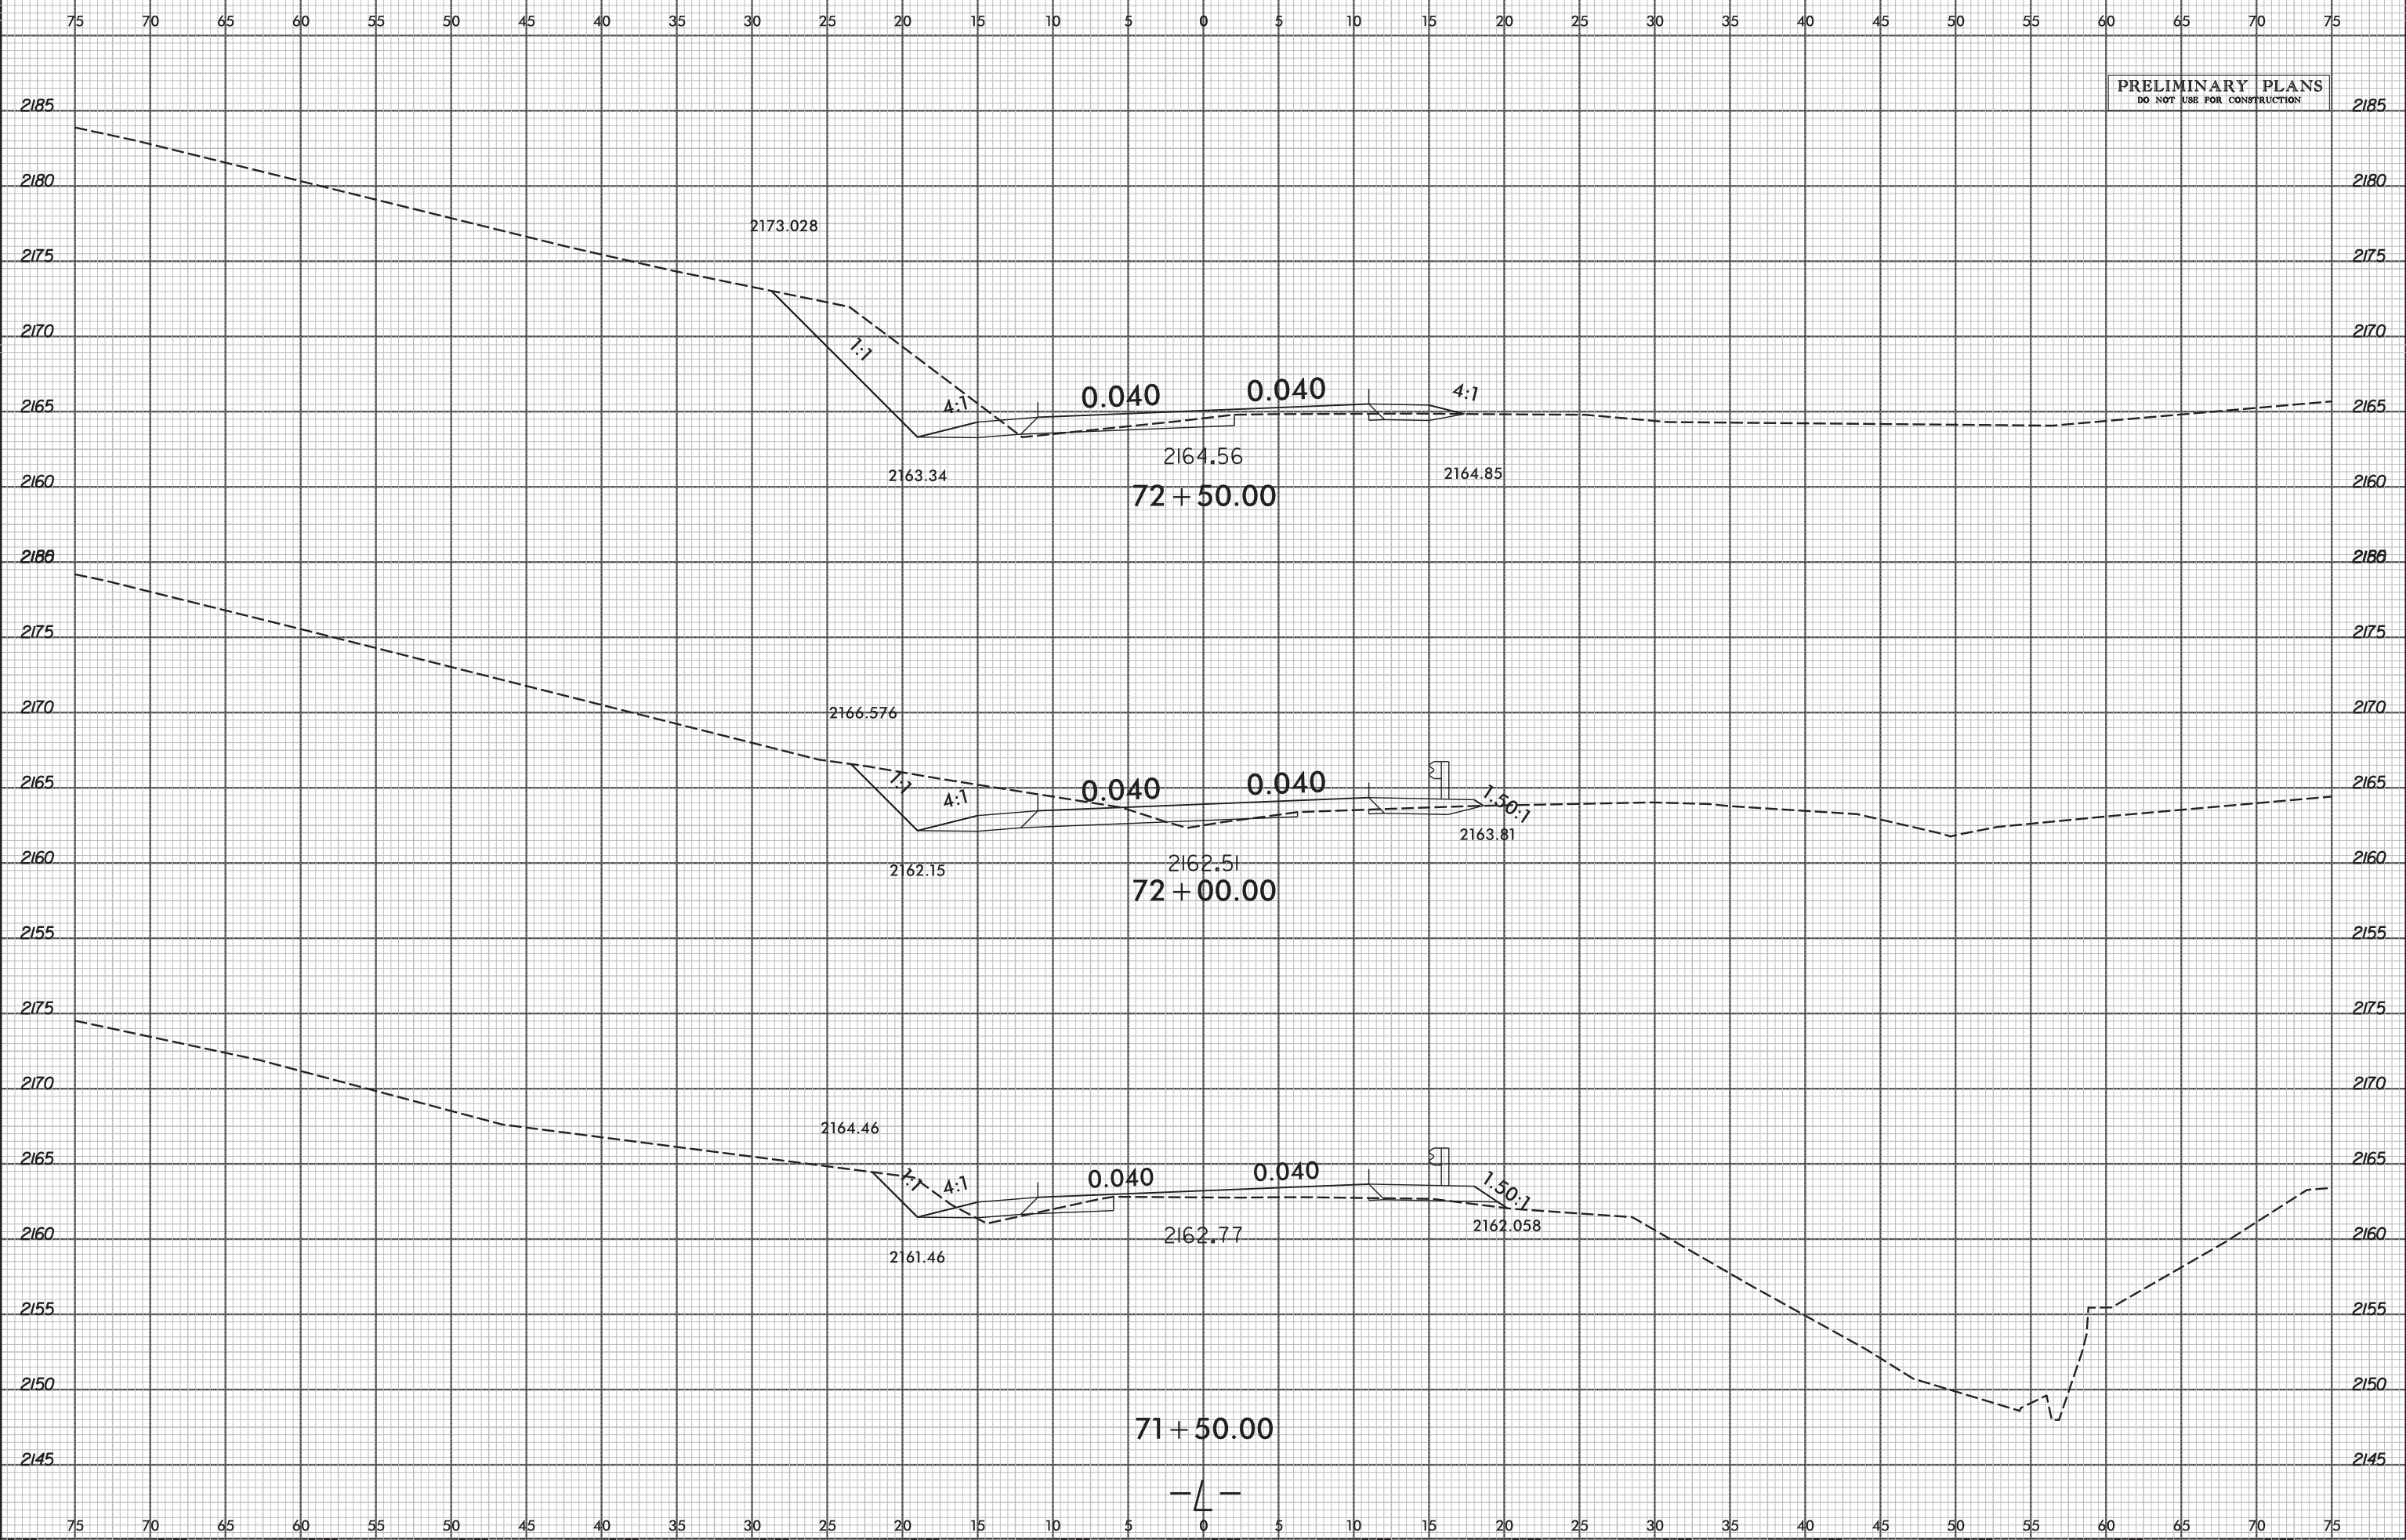

PRELIMINARY PLANS
DO NOT USE FOR CONSTRUCTION

SYTIME
L
S
O
C
E
T
Y
P
L
C
E
R
N
E
T
S