


PROJECT REFERENCE NO.		SHEET NO.	
B-5136		EC-B/CONST.4	
R/W SHEET NO.			
ROADWAY DESIGN ENGINEER		HYDRAULICS ENGINEER	

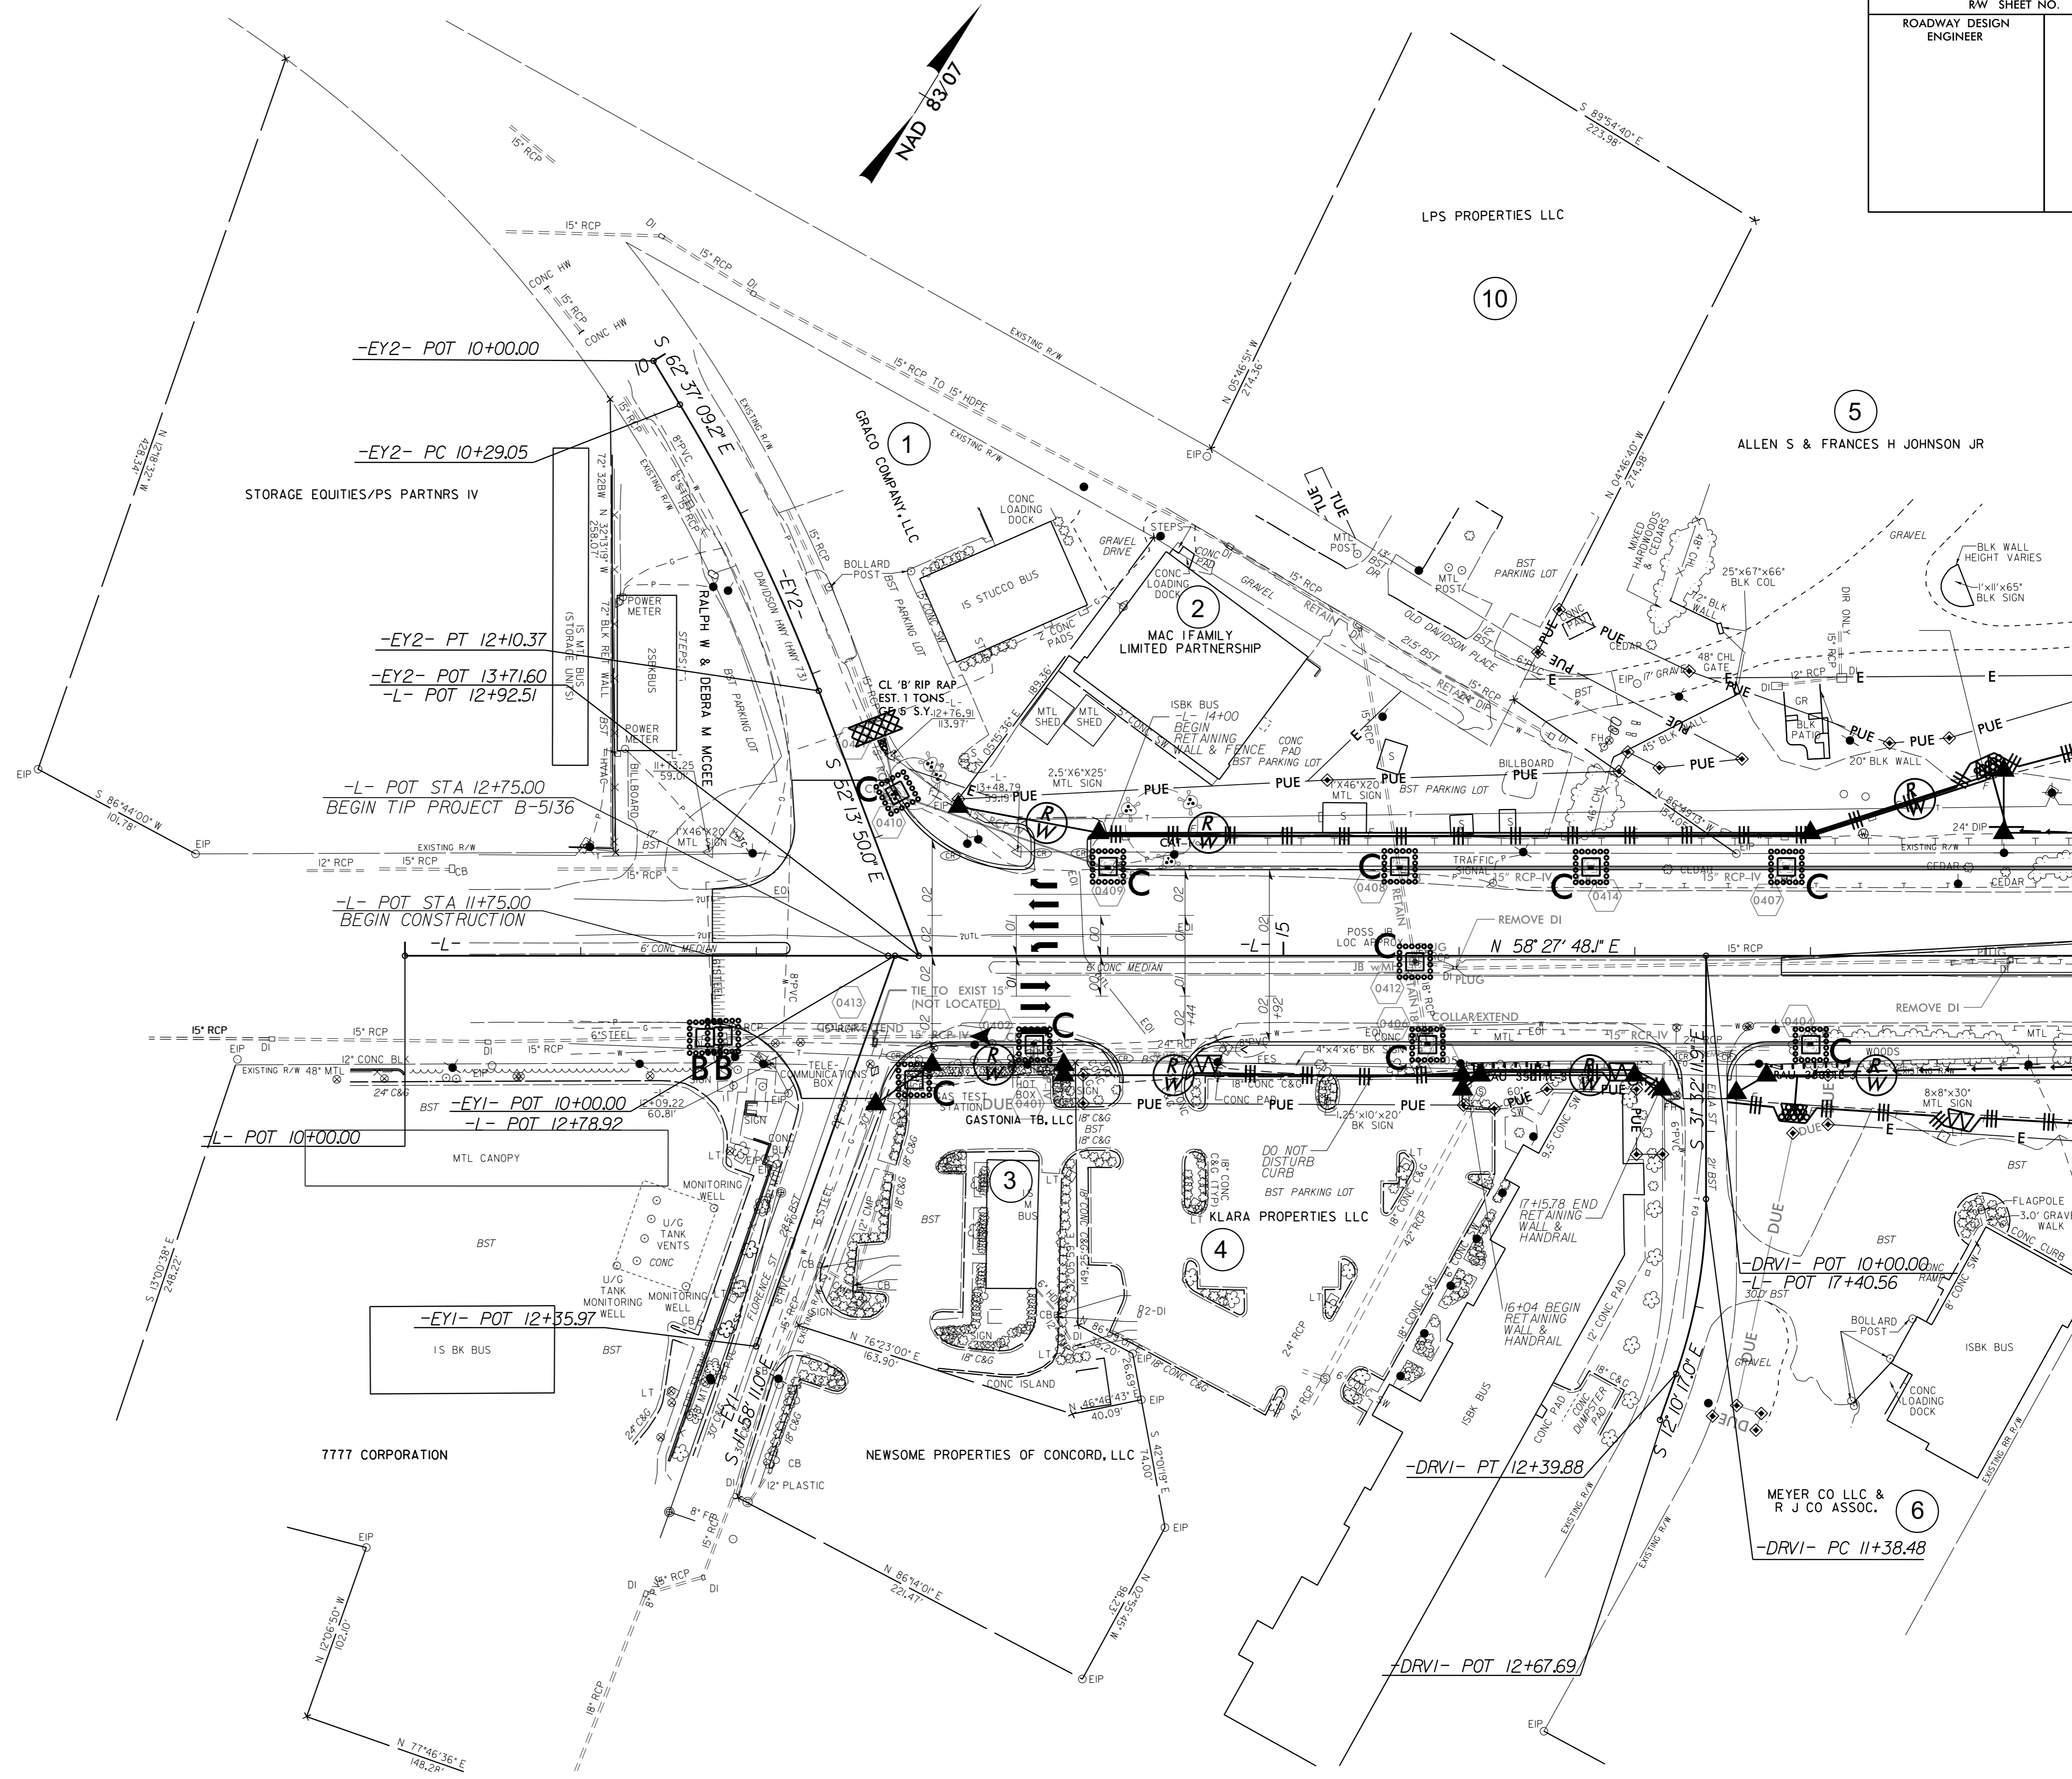

MATCH LINE -L- STA 19+50 SEE SHEET 5

5/14/99

05-JAN-2015 15:49
R:\ENVI\p\p\m\ec\B-5136-EC.psh04.dgn
w:\j\m\m\ec\B-5136-EC.psh04.dgn