


PROJECT REFERENCE NO.		SHEET NO.	
B-5136		EC-9/CONST.5	
R/W SHEET NO.			
ROADWAY DESIGN ENGINEER		HYDRAULICS ENGINEER	

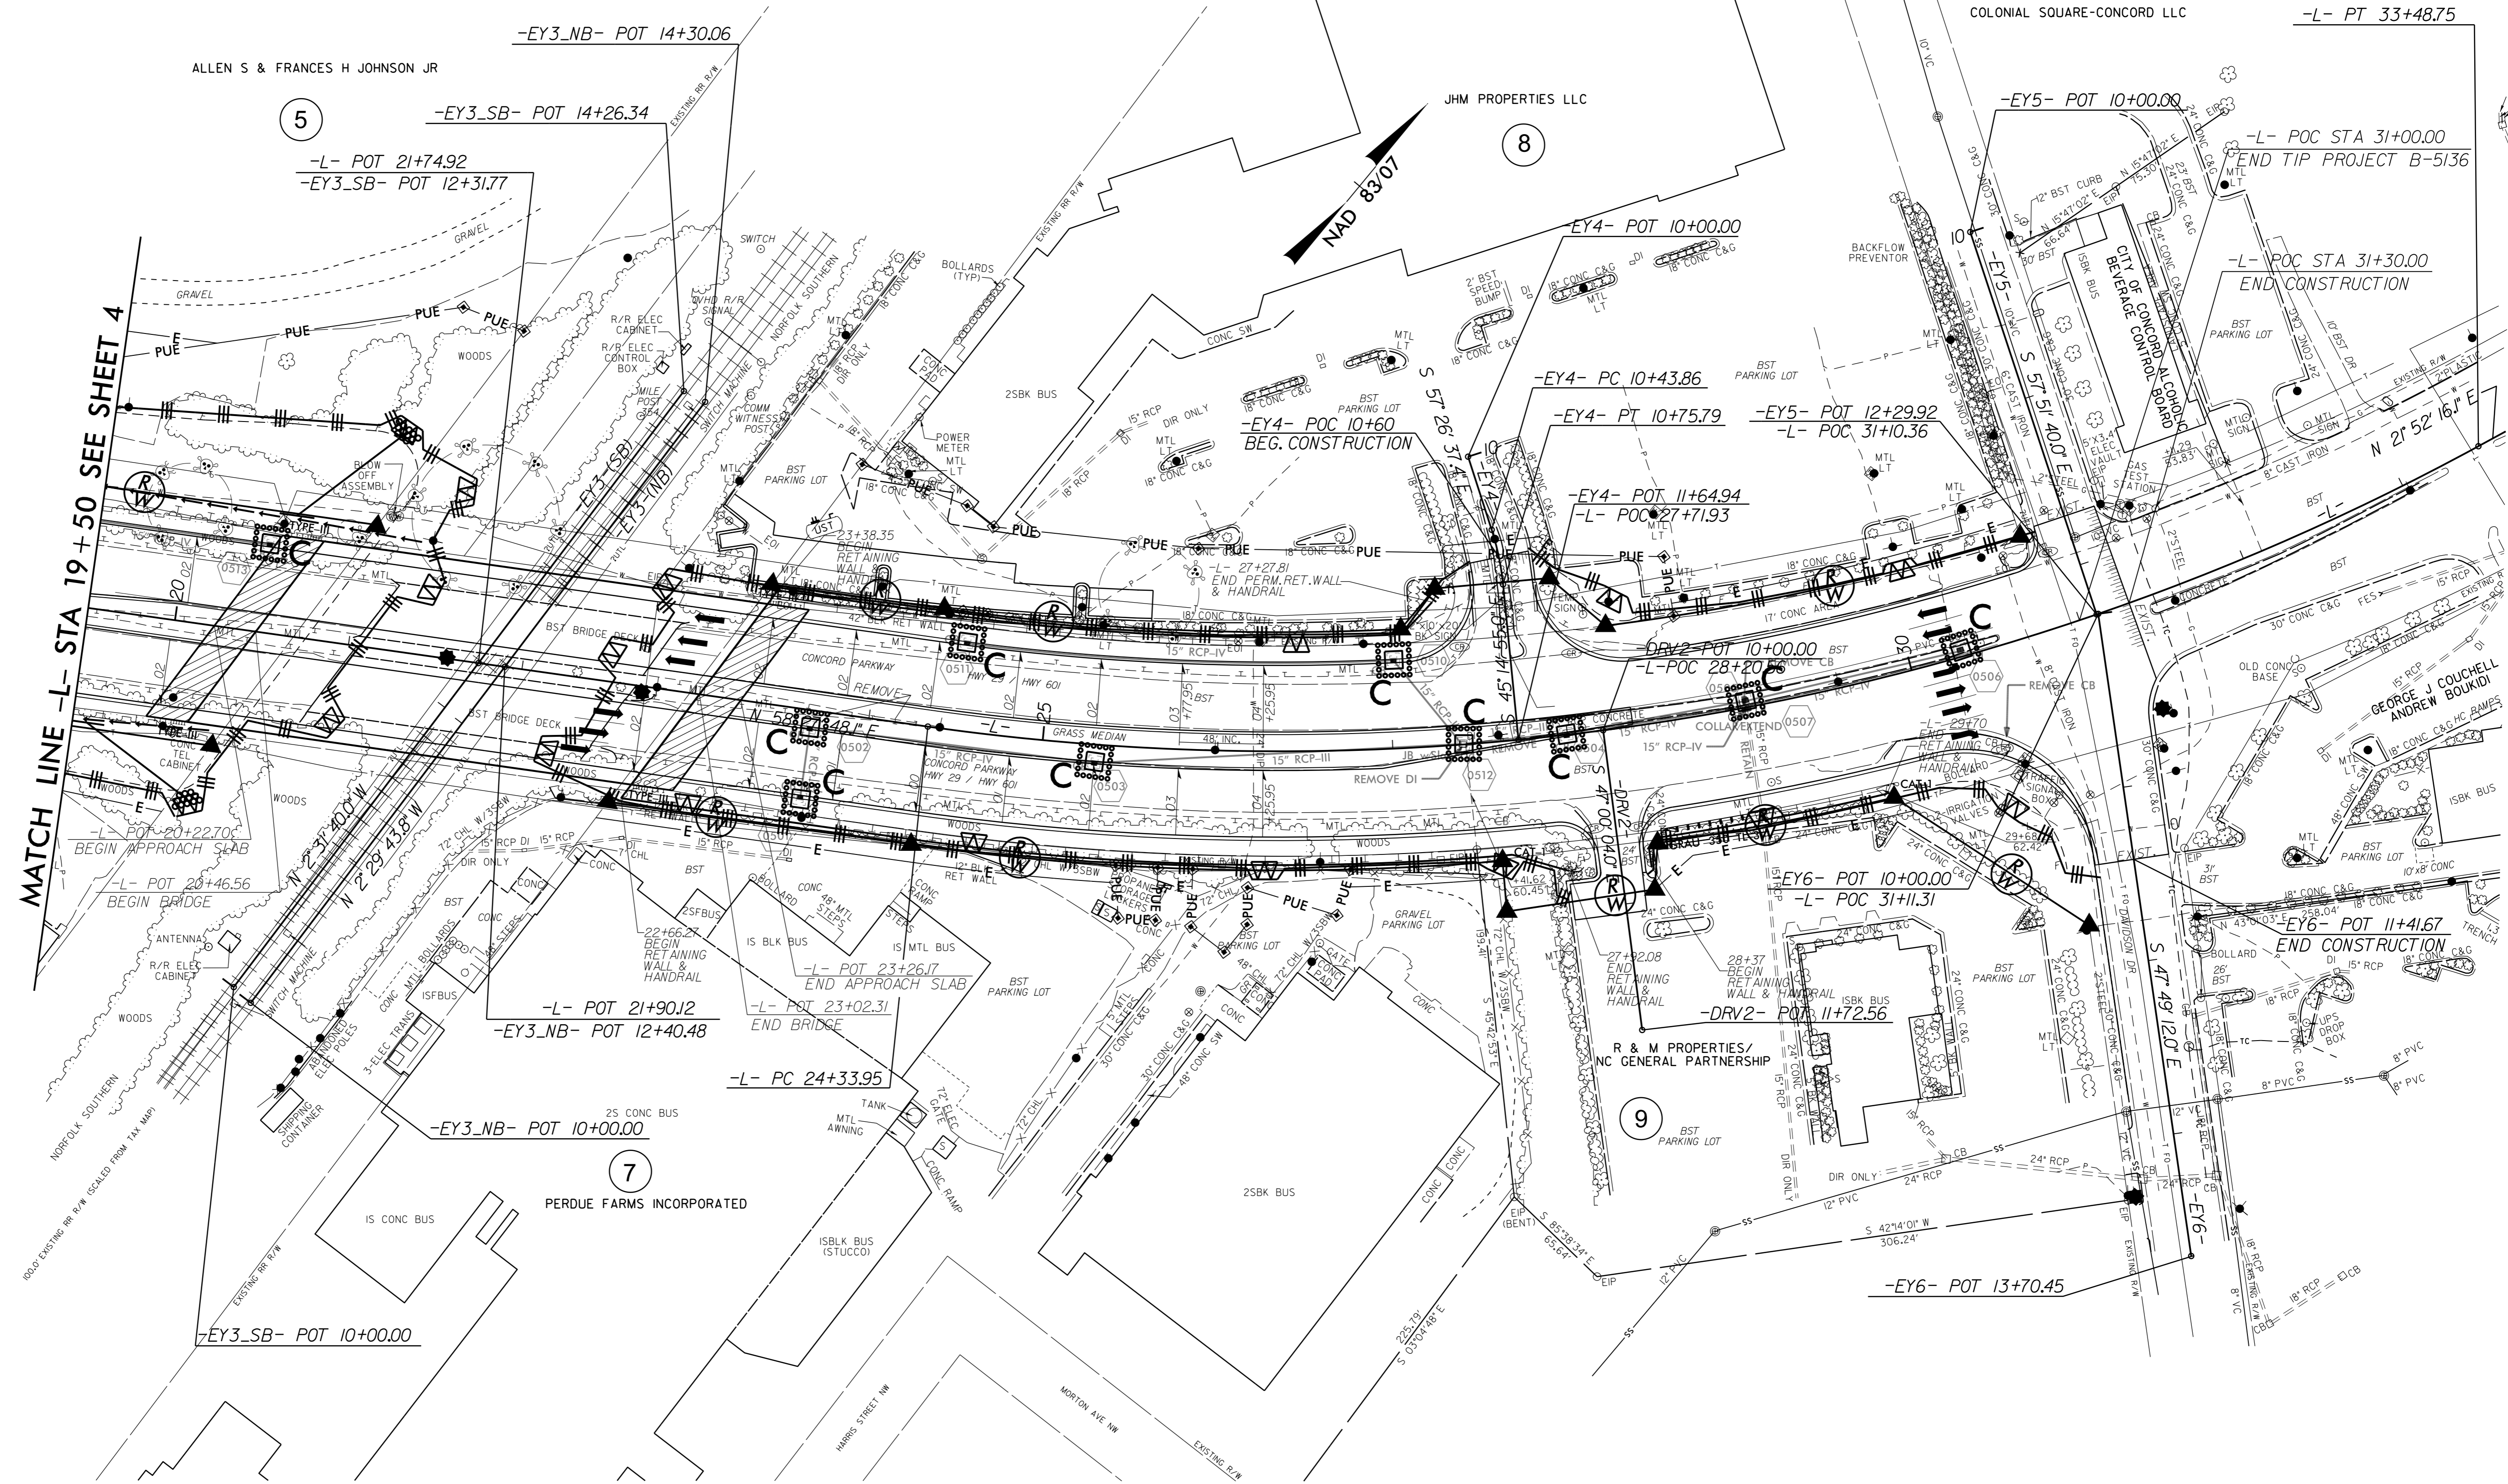

5/14/99

05-JAN-2015 15:56
 R:\ENVI\p\p\m\ec\B-5136-EC.pst\05.dgn
 W:\j\m\m\ec\B-5136-EC.pst\05.dgn