


SIGN NUMBER: 301, 302 BACKG COLOR: Yellow
 TYPE: D COPY COLOR: Black
 QUANTITY: 2
 SIGN WIDTH: 2'-6"
 HEIGHT: 2'-0"
 TOTAL AREA: 5.0 Sq.Ft.
 BORDER TYPE: RECESSED
 RECESS: 0.38"
 WIDTH: 0.63"
 RADII: 1.5"
 NO. Z BARS:
 LENGTH:

SYMBOL	X	Y	WID	HT

DESIGN BY: MT CHECKED BY:
 PROJECT ID: B-5136 DIV: 10 Nov 04, 2014

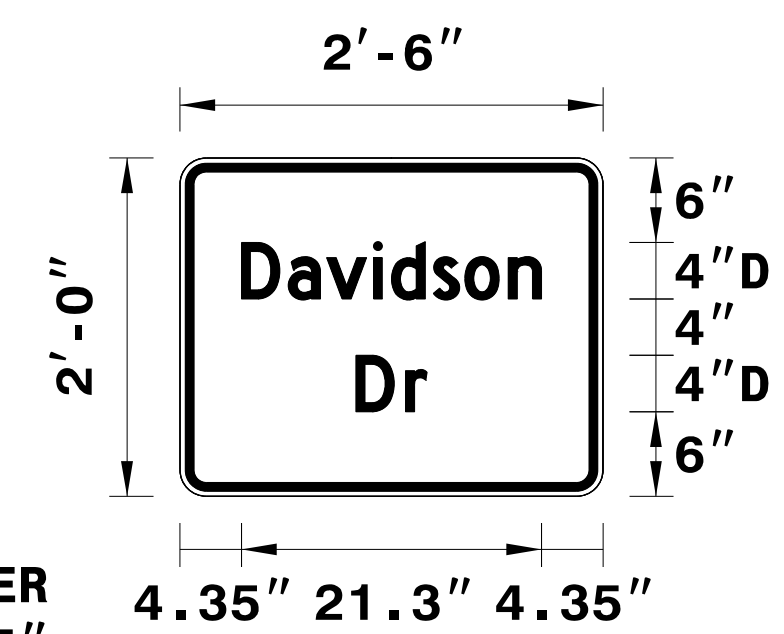

BORDER
 R=1.5"
 TH=0.63"
 IN=0.38"

Spacing Factor is 1 unless specified otherwise

LETTER POSITIONS

Letter spacings are to start of next letter


Letter	D	a	v	i	d	s	o	n			Series/Size			
Text Length	4.4	3.3	2.7	3.3	1.3	3	2.2	3.1	2.4	4.4	D 2000			
											21.3			
Letter	D	r										D 2000		
Text Length	12.5	3.5	1.5	12.5										5

FILENAME: B--5136_Sgn_SGN_Designs NORTH CAROLINA D.O.T. SIGN DETAIL

SIGN NUMBER: 303, 304 BACKG COLOR: Yellow
 TYPE: D COPY COLOR: Black
 QUANTITY: 2
 SIGN WIDTH: 4'-0"
 HEIGHT: 1'-6"
 TOTAL AREA: 6.0 Sq.Ft.
 BORDER TYPE: RECESSED
 RECESS: 0.38"
 WIDTH: 0.63"
 RADII: 1.5"
 NO. Z BARS:
 LENGTH:

SYMBOL	X	Y	WID	HT
AR_Type D	4.6	10.5	4	6
AR_Type D	38.2	3.5	4	6

DESIGN BY: MT CHECKED BY:
 PROJECT ID: B-5136 DIV: 10 Nov 04, 2014

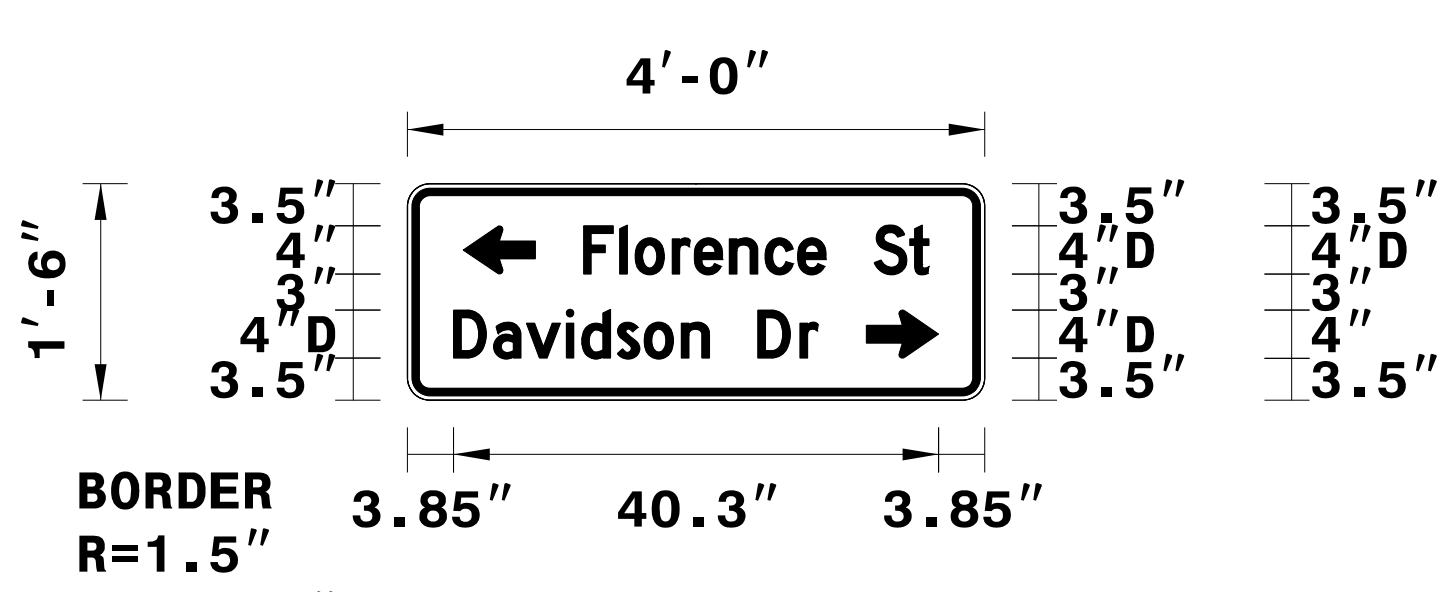

BORDER
 R=1.5"
 TH=0.63"
 IN=0.38"

Spacing Factor is 1 unless specified otherwise

LETTER POSITIONS

Letter spacings are to start of next letter

Letter	F	l	o	r	e	n	c	e	S	t			Series/Size	
Text Length	14.6	3	1.3	3.1	1.8	2.9	3	2.7	2.4	4	3	1.6	4.6	D 2000
														28.7
Letter	D	a	v	i	d	s	o	n	D	r			D 2000	
Text Length	3.8	3.3	2.7	3.3	1.3	3	2.2	3.1	2.4	4	3.5	1.5	13.8	30.3

FILENAME: B--5136_Sgn_SGN_Designs NORTH CAROLINA D.O.T. SIGN DETAIL