


-L- POC STA 31+00.00
END TIP PROJECT B-5136

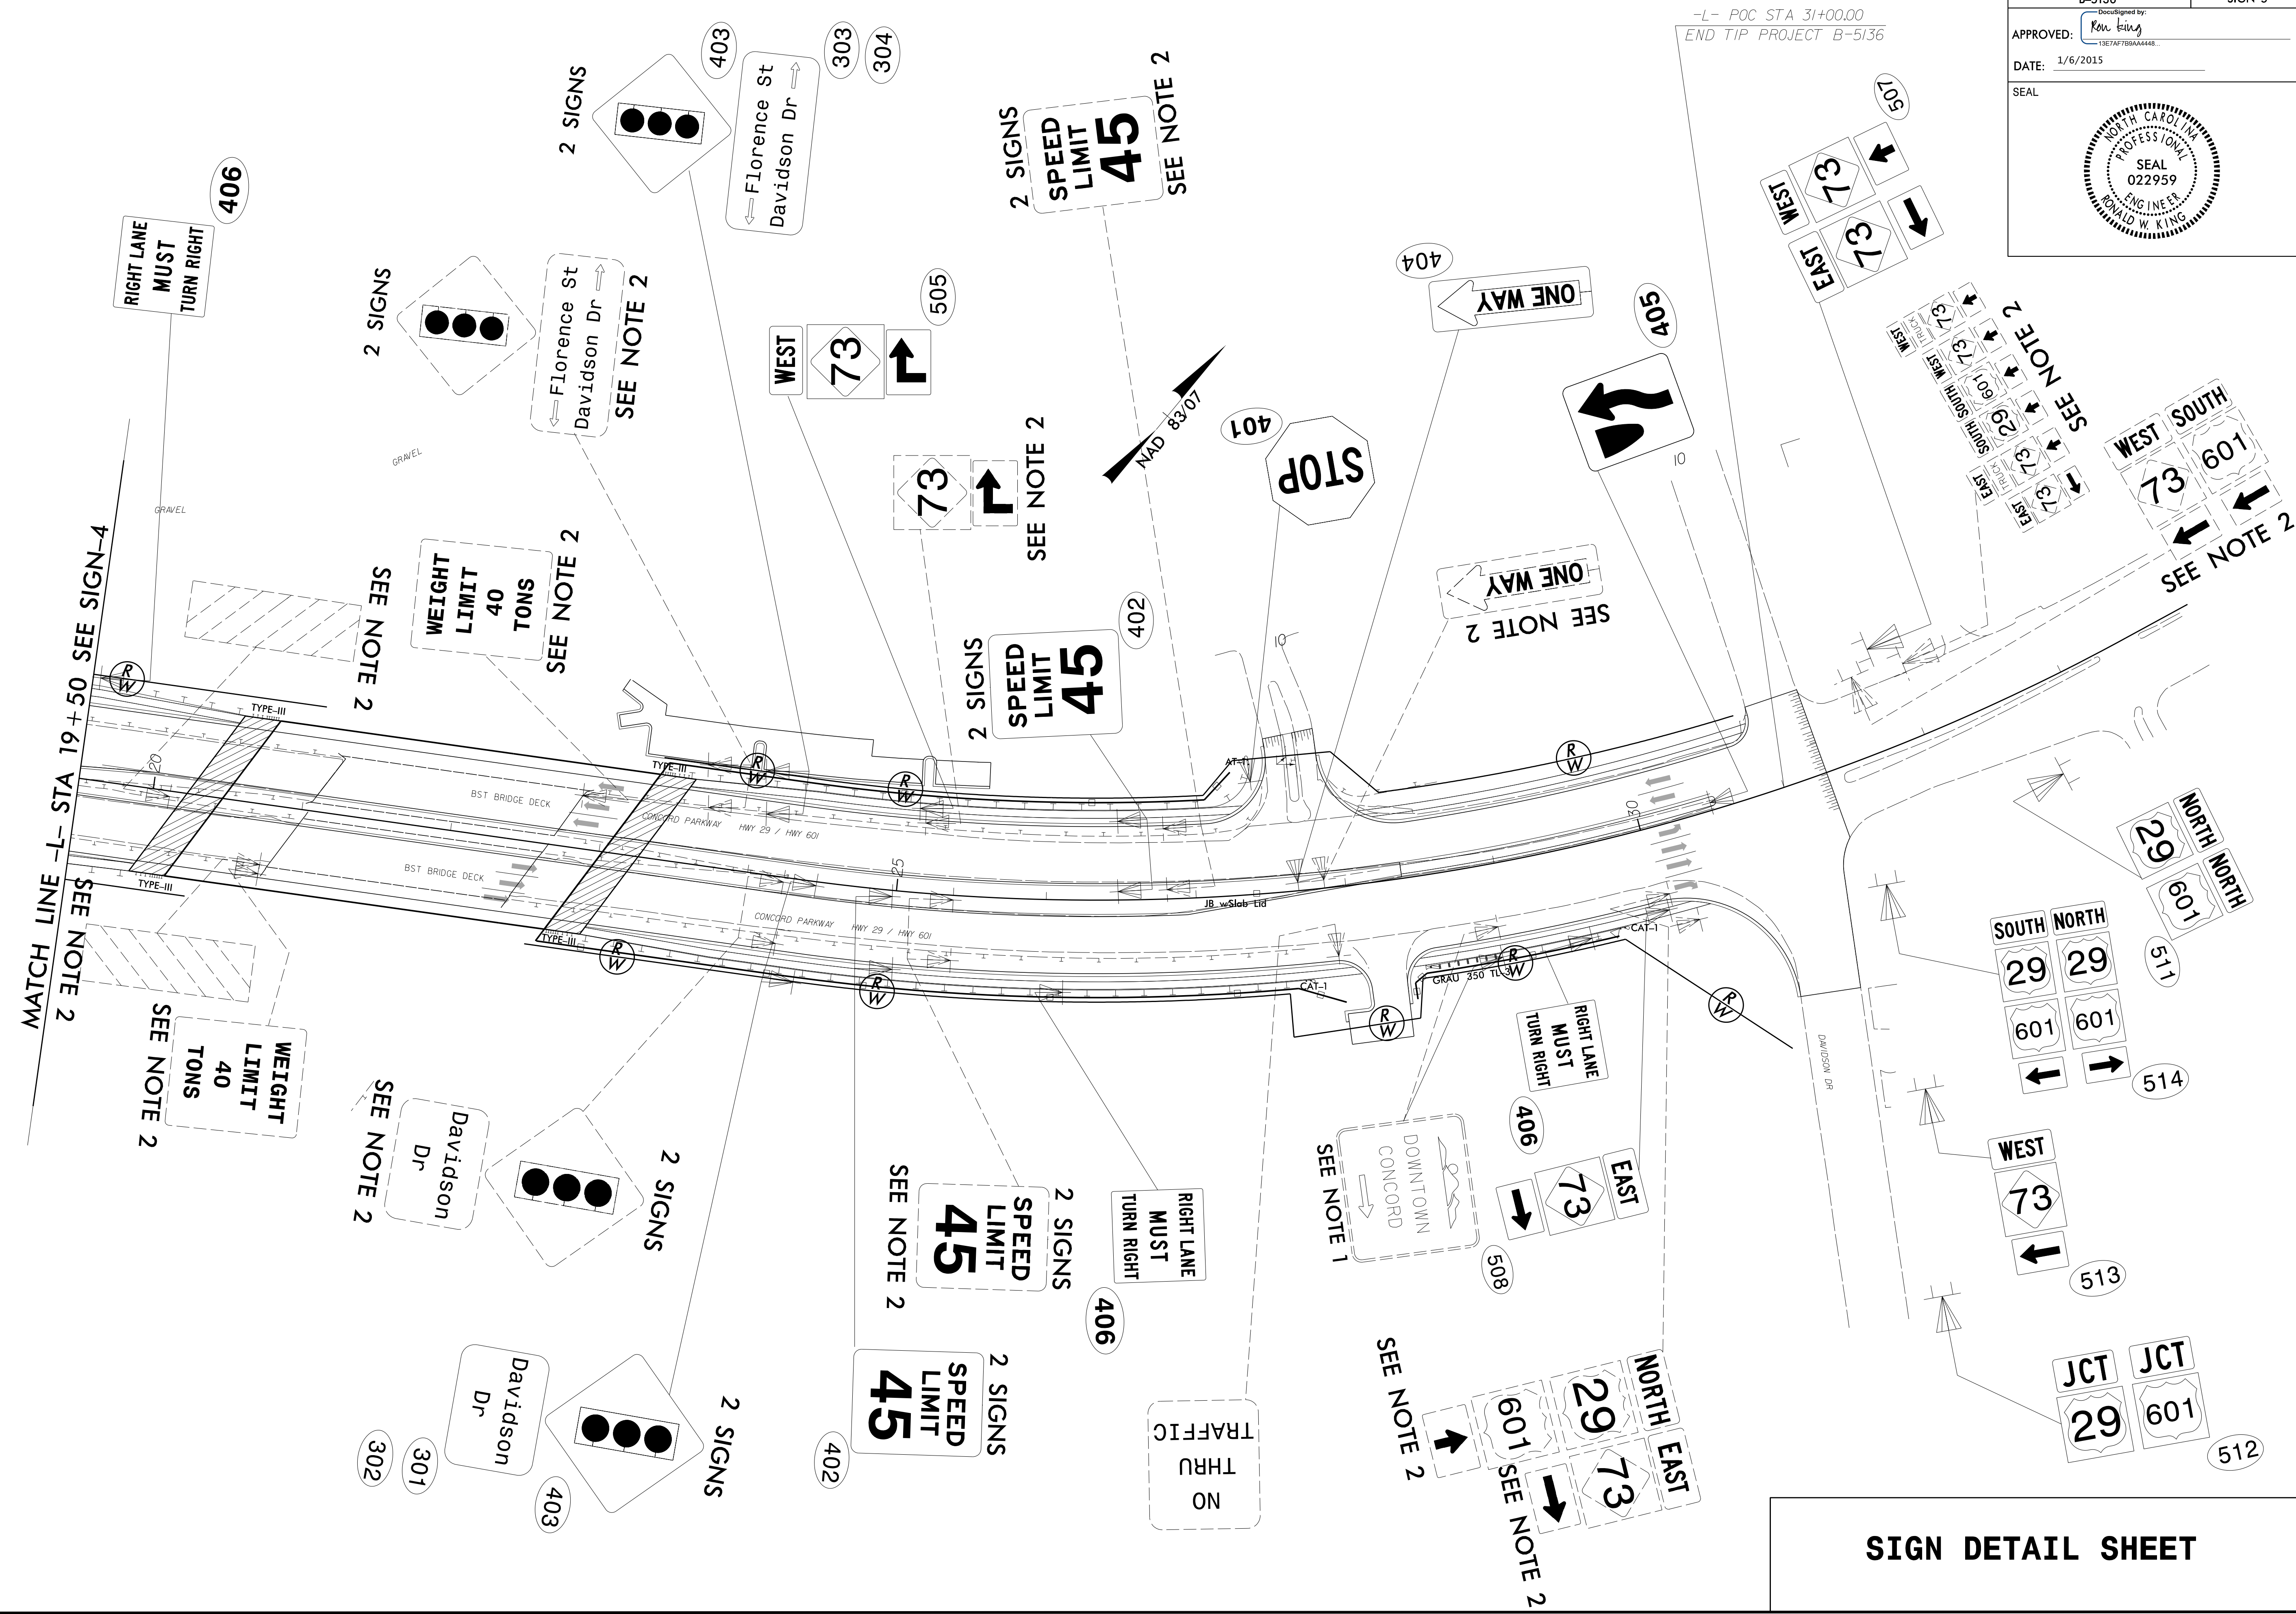

MATCH STA 19+50 SEE SIGN-4
-T- ENIT HWY
SEE NOTE 2

SIGN DETAIL SHEET

1/6/2015
P:\TIP-Projects-B\B5136\Traffic\Signing\CADD\Signing Layout Plans\B-5136_Sgn_SGN-5.dgn
User: mtracy