
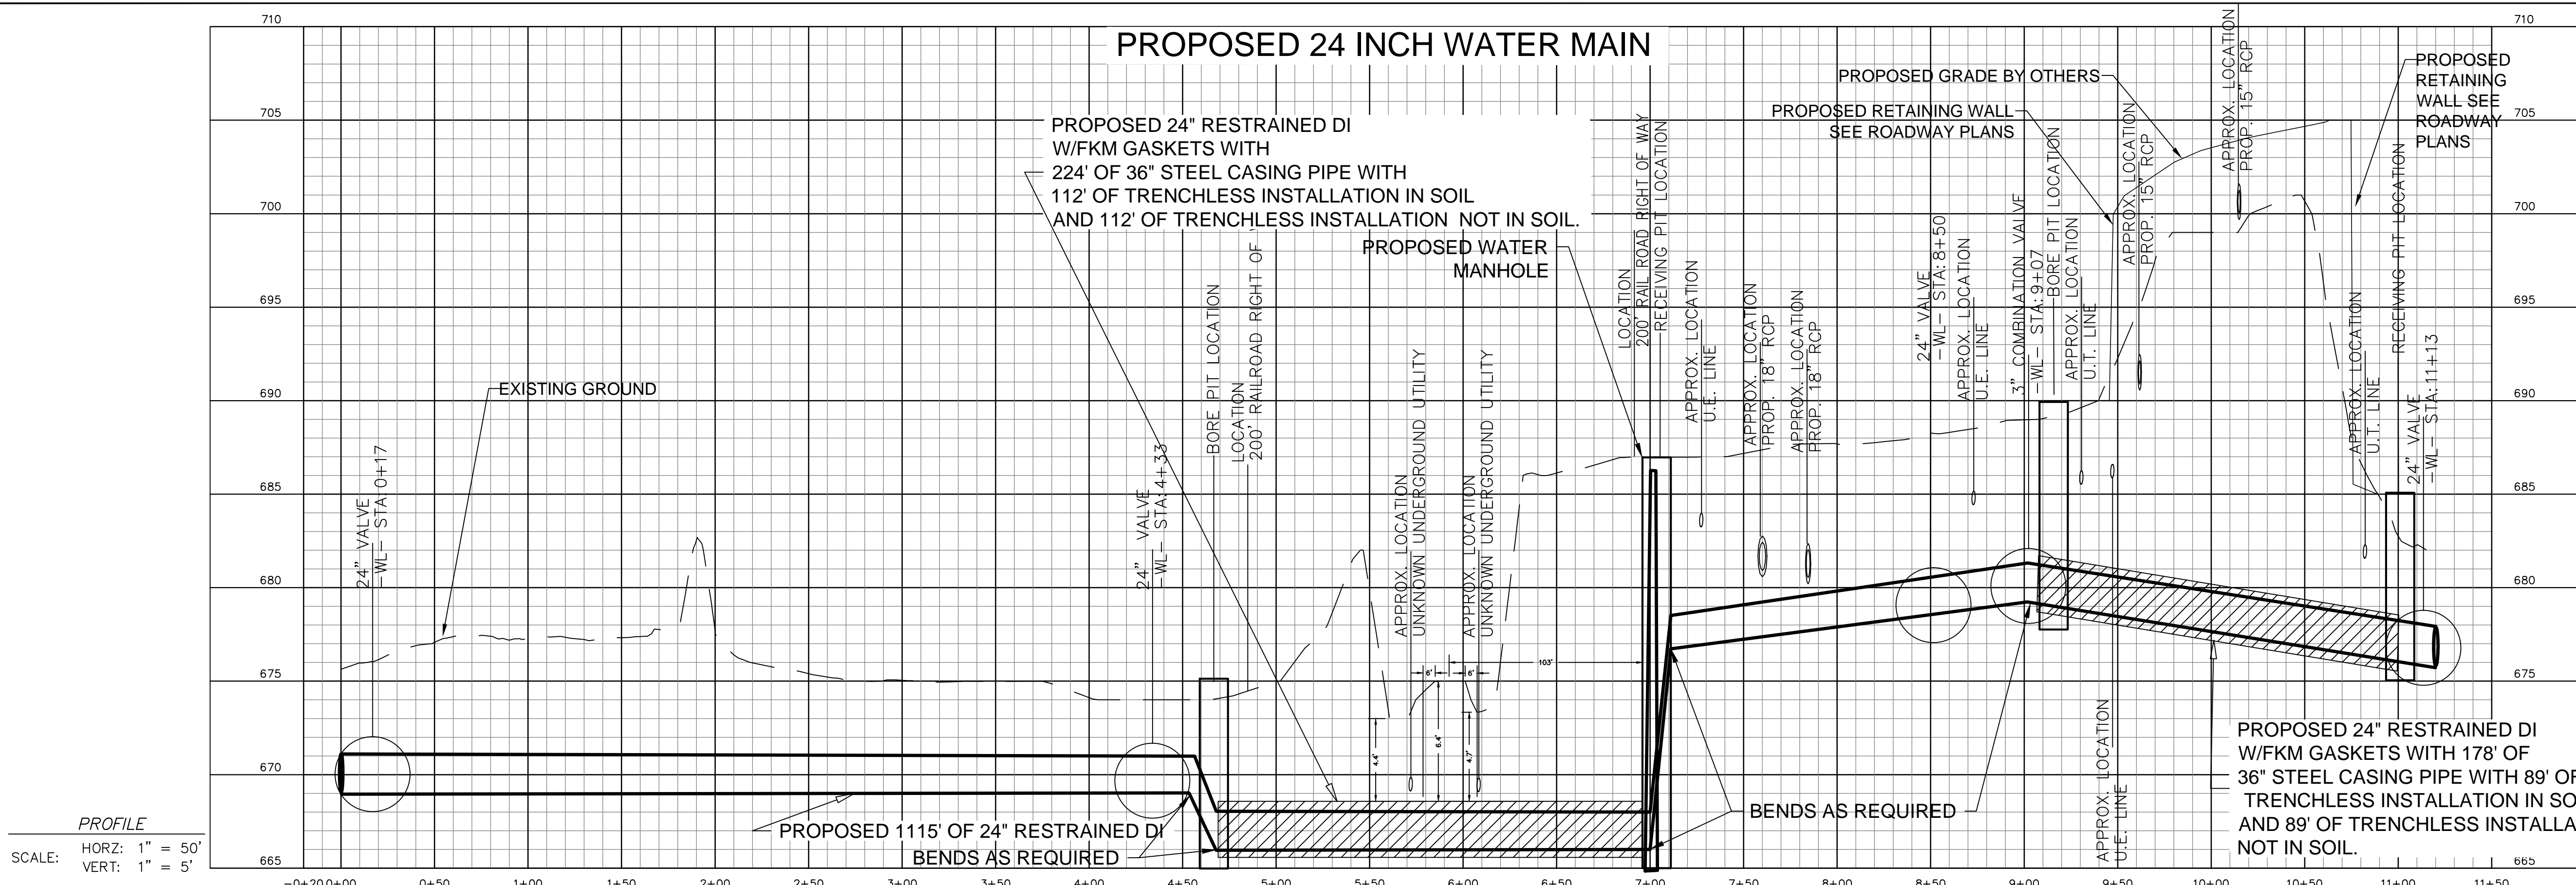


PROPOSED 24 INCH WATER MAIN


PROJECT REFERENCE NO. B-5136	SHEET NO. UC-4
DESIGNED BY: SM	 UTILITIES UNIT UTILITIES ENGINEERING SECTION 1555 MAIL SERVICES CENTER RALEIGH NC 27699-1555 PHONE (919) 707-6690 FAX (919) 250-4151
DRAWN BY: BCC	
CHECKED BY: SM	
APPROVED BY:	
DATE: 12/09/14	
REVISED:	

UTILITY CONSTRUCTION

NOTE:
CONTRACTOR TO CONFIRM LOCATION OF UNKNOWN UTILITIES PRIOR TO BORE. ANY ADJUSTMENTS WILL REQUIRE RAIL ROAD APPROVAL



PROFILE
SCALE: HORZ: 1" = 50'
VERT: 1" = 5'

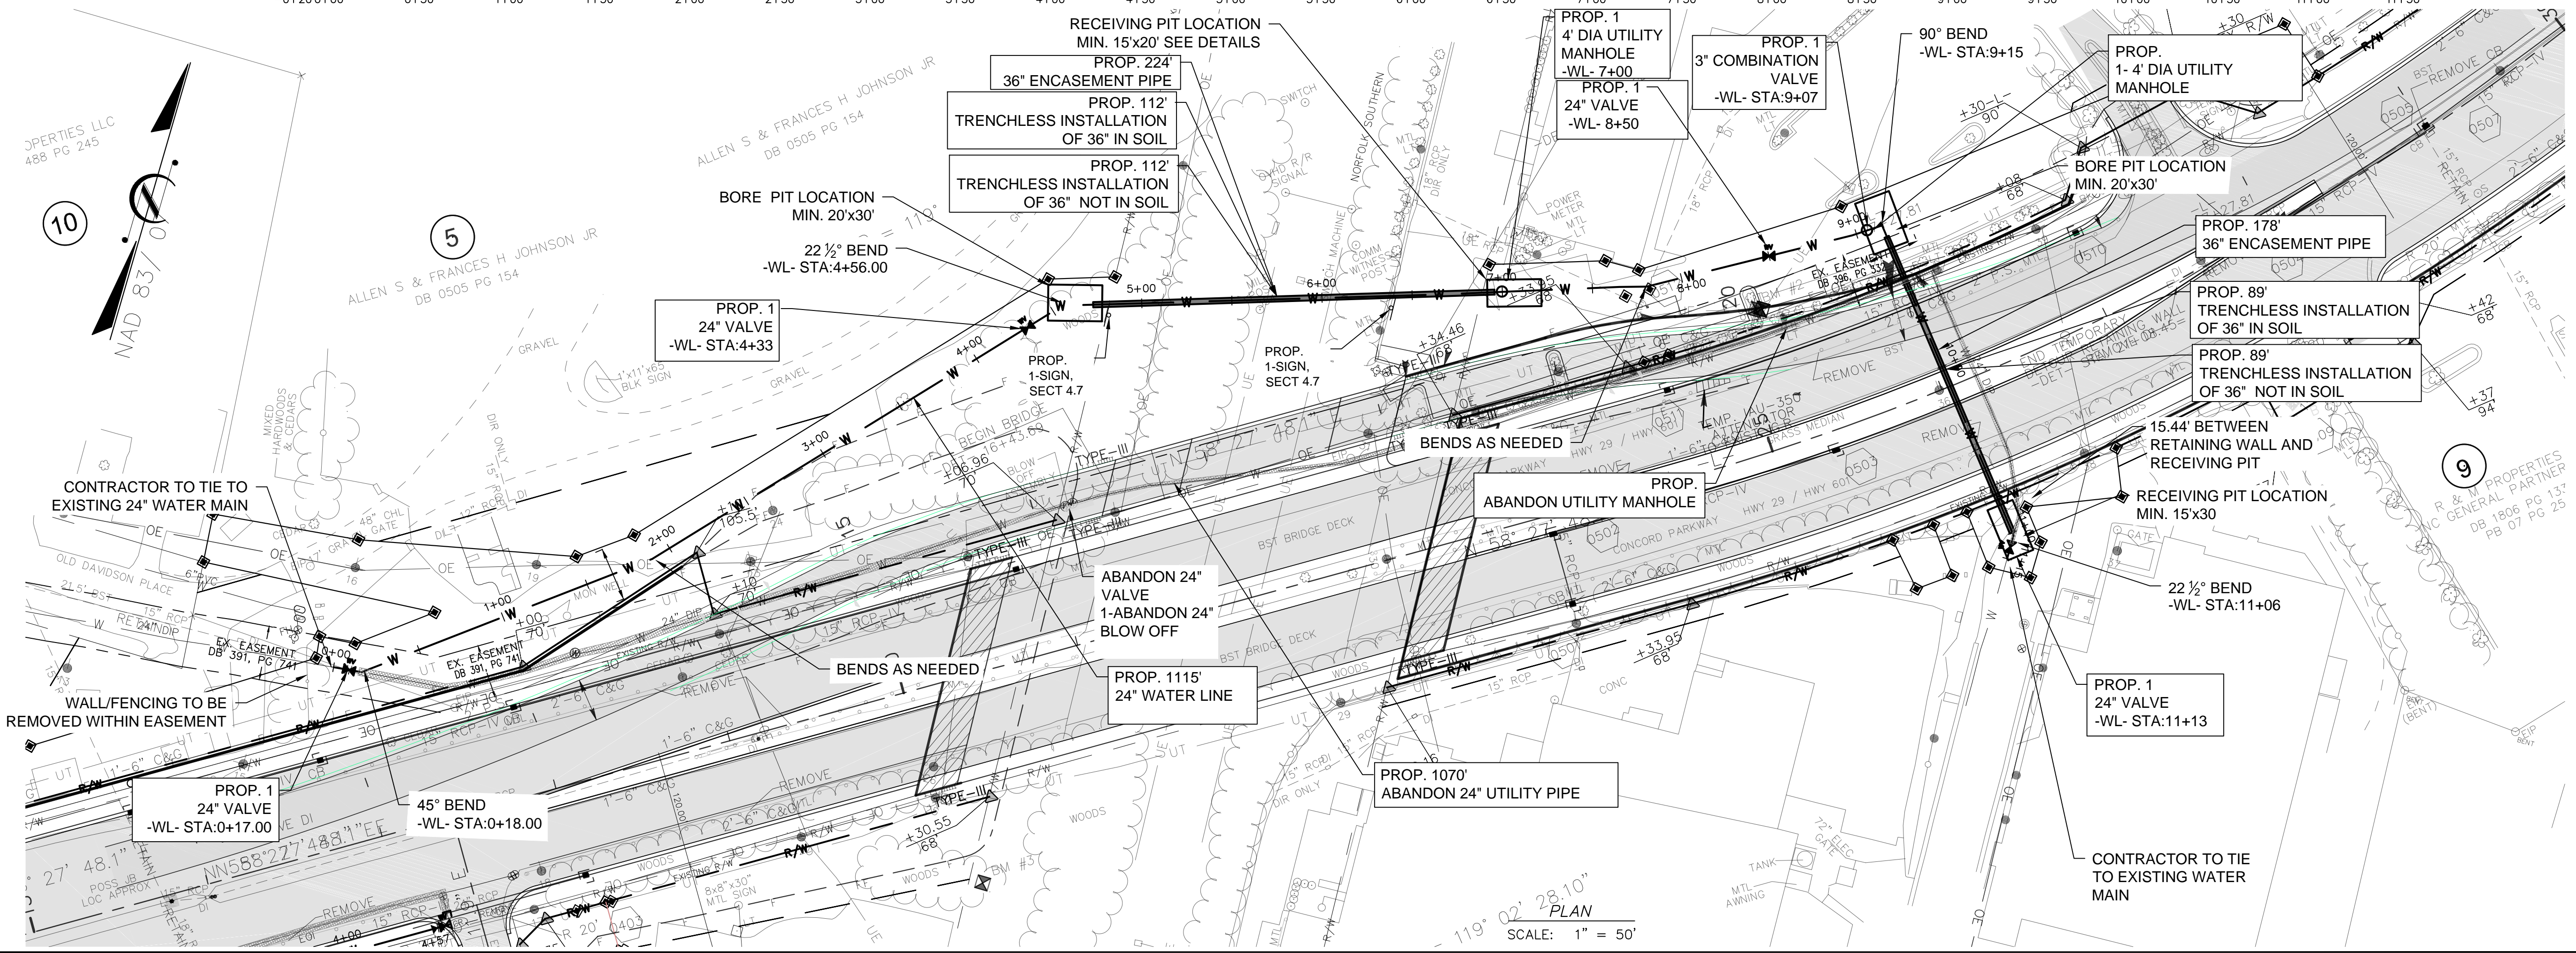

119° 02' 28.10"
SCALE: 1" = 50'



PREPARED BY
ENGINEERING DEPARTMENT
CITY OF CONCORD
P.O. BOX 308
CONCORD N.C. 28026
(704) 920-5425

