


**PLAN**

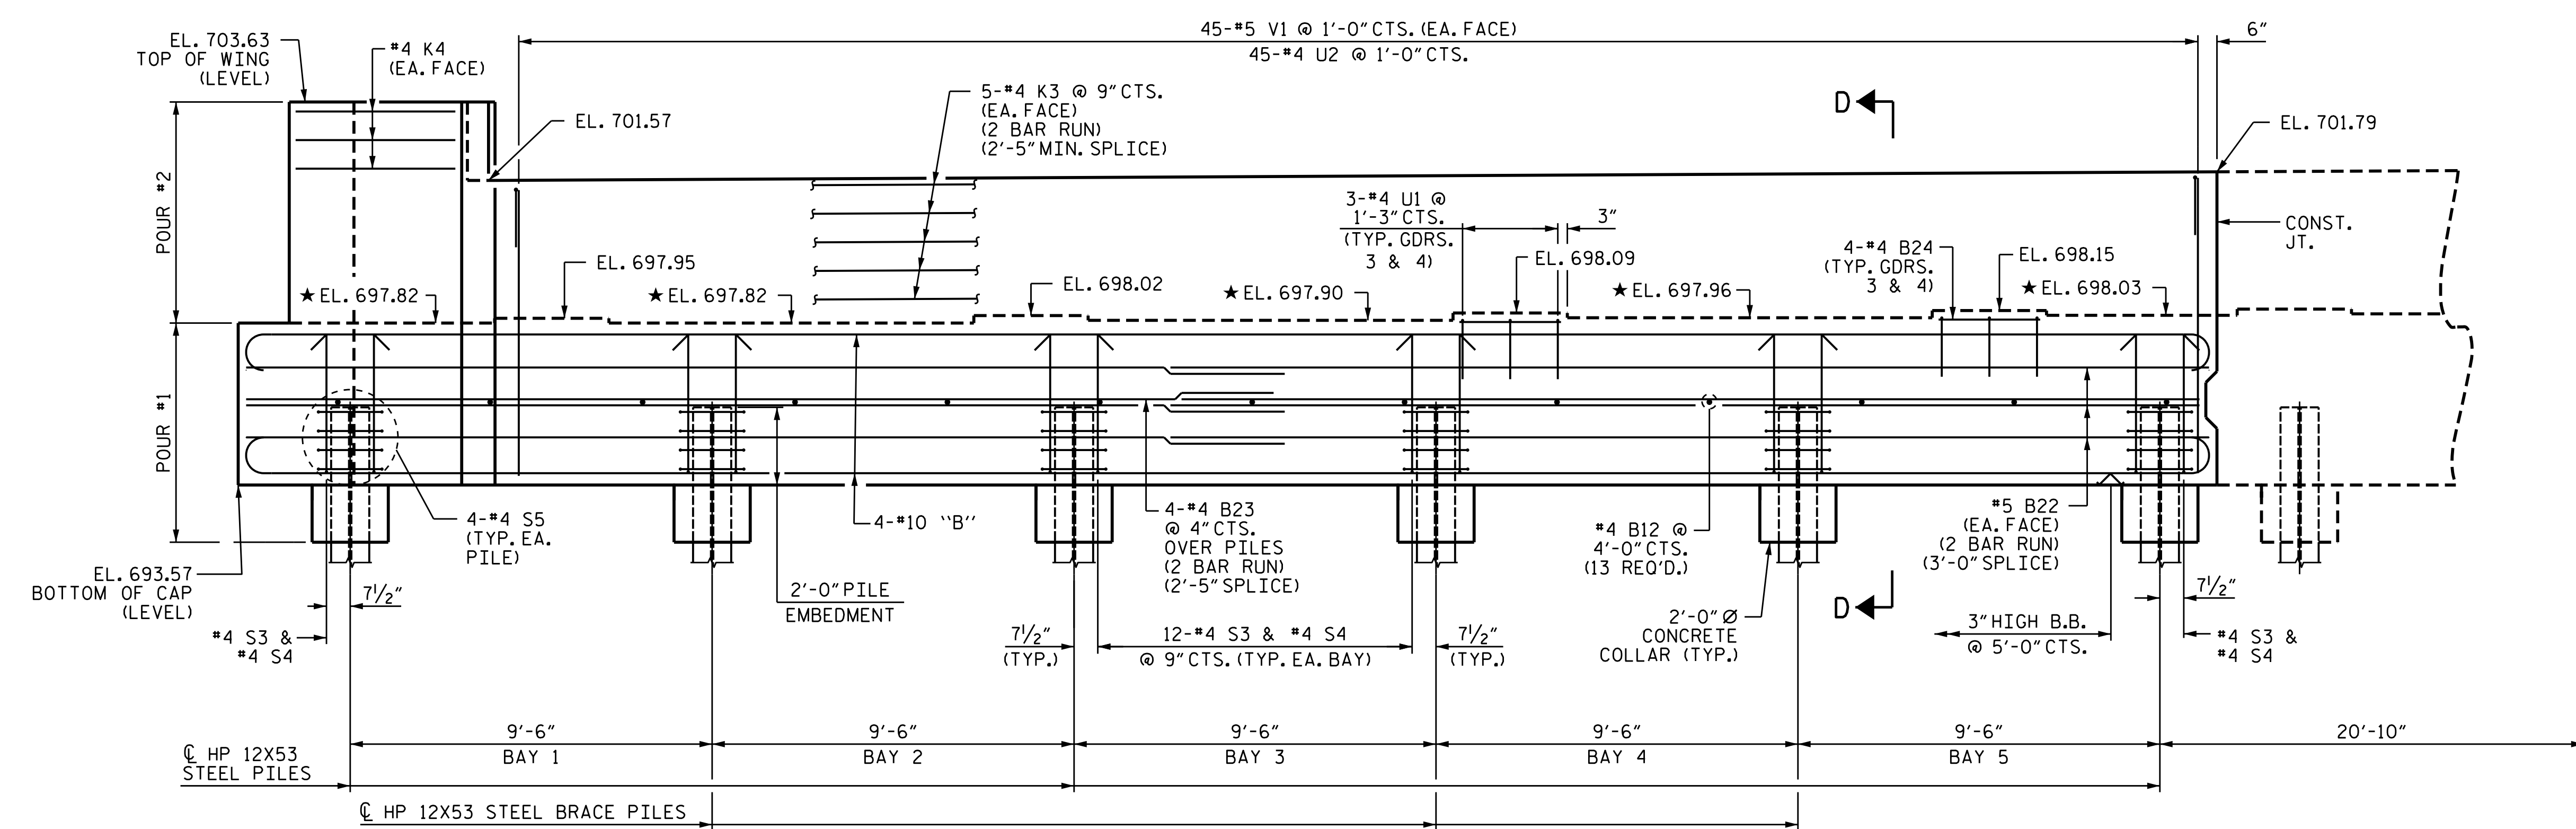

**ELEVATION**

★ ELEVATIONS BETWEEN BRIDGE SEAT BUILDUPS ARE SHOWN AT THIS POINT (TYP.)

PROJECT NO. B-5136  
CABARRUS COUNTY  
 STATION: 21+74.92 -L-

SHEET 3 OF 6

STATE OF NORTH CAROLINA  
 DEPARTMENT OF TRANSPORTATION  
 RALEIGH  
 SUBSTRUCTURE  
 END BENT 1  
 STAGE III



DRAWN BY : M.E. GILES DATE : 8/4/2014  
 CHECKED BY : M.K. BEARD DATE : 10/16/14  
 DESIGN ENGINEER OF RECORD : H.A. LOCKLEAR DATE : 10/16/14

REVISIONS						SHEET NO. S-52
NO.	BY:	DATE:	NO.	BY:	DATE:	
1			3			TOTAL SHEETS 75
2			4			