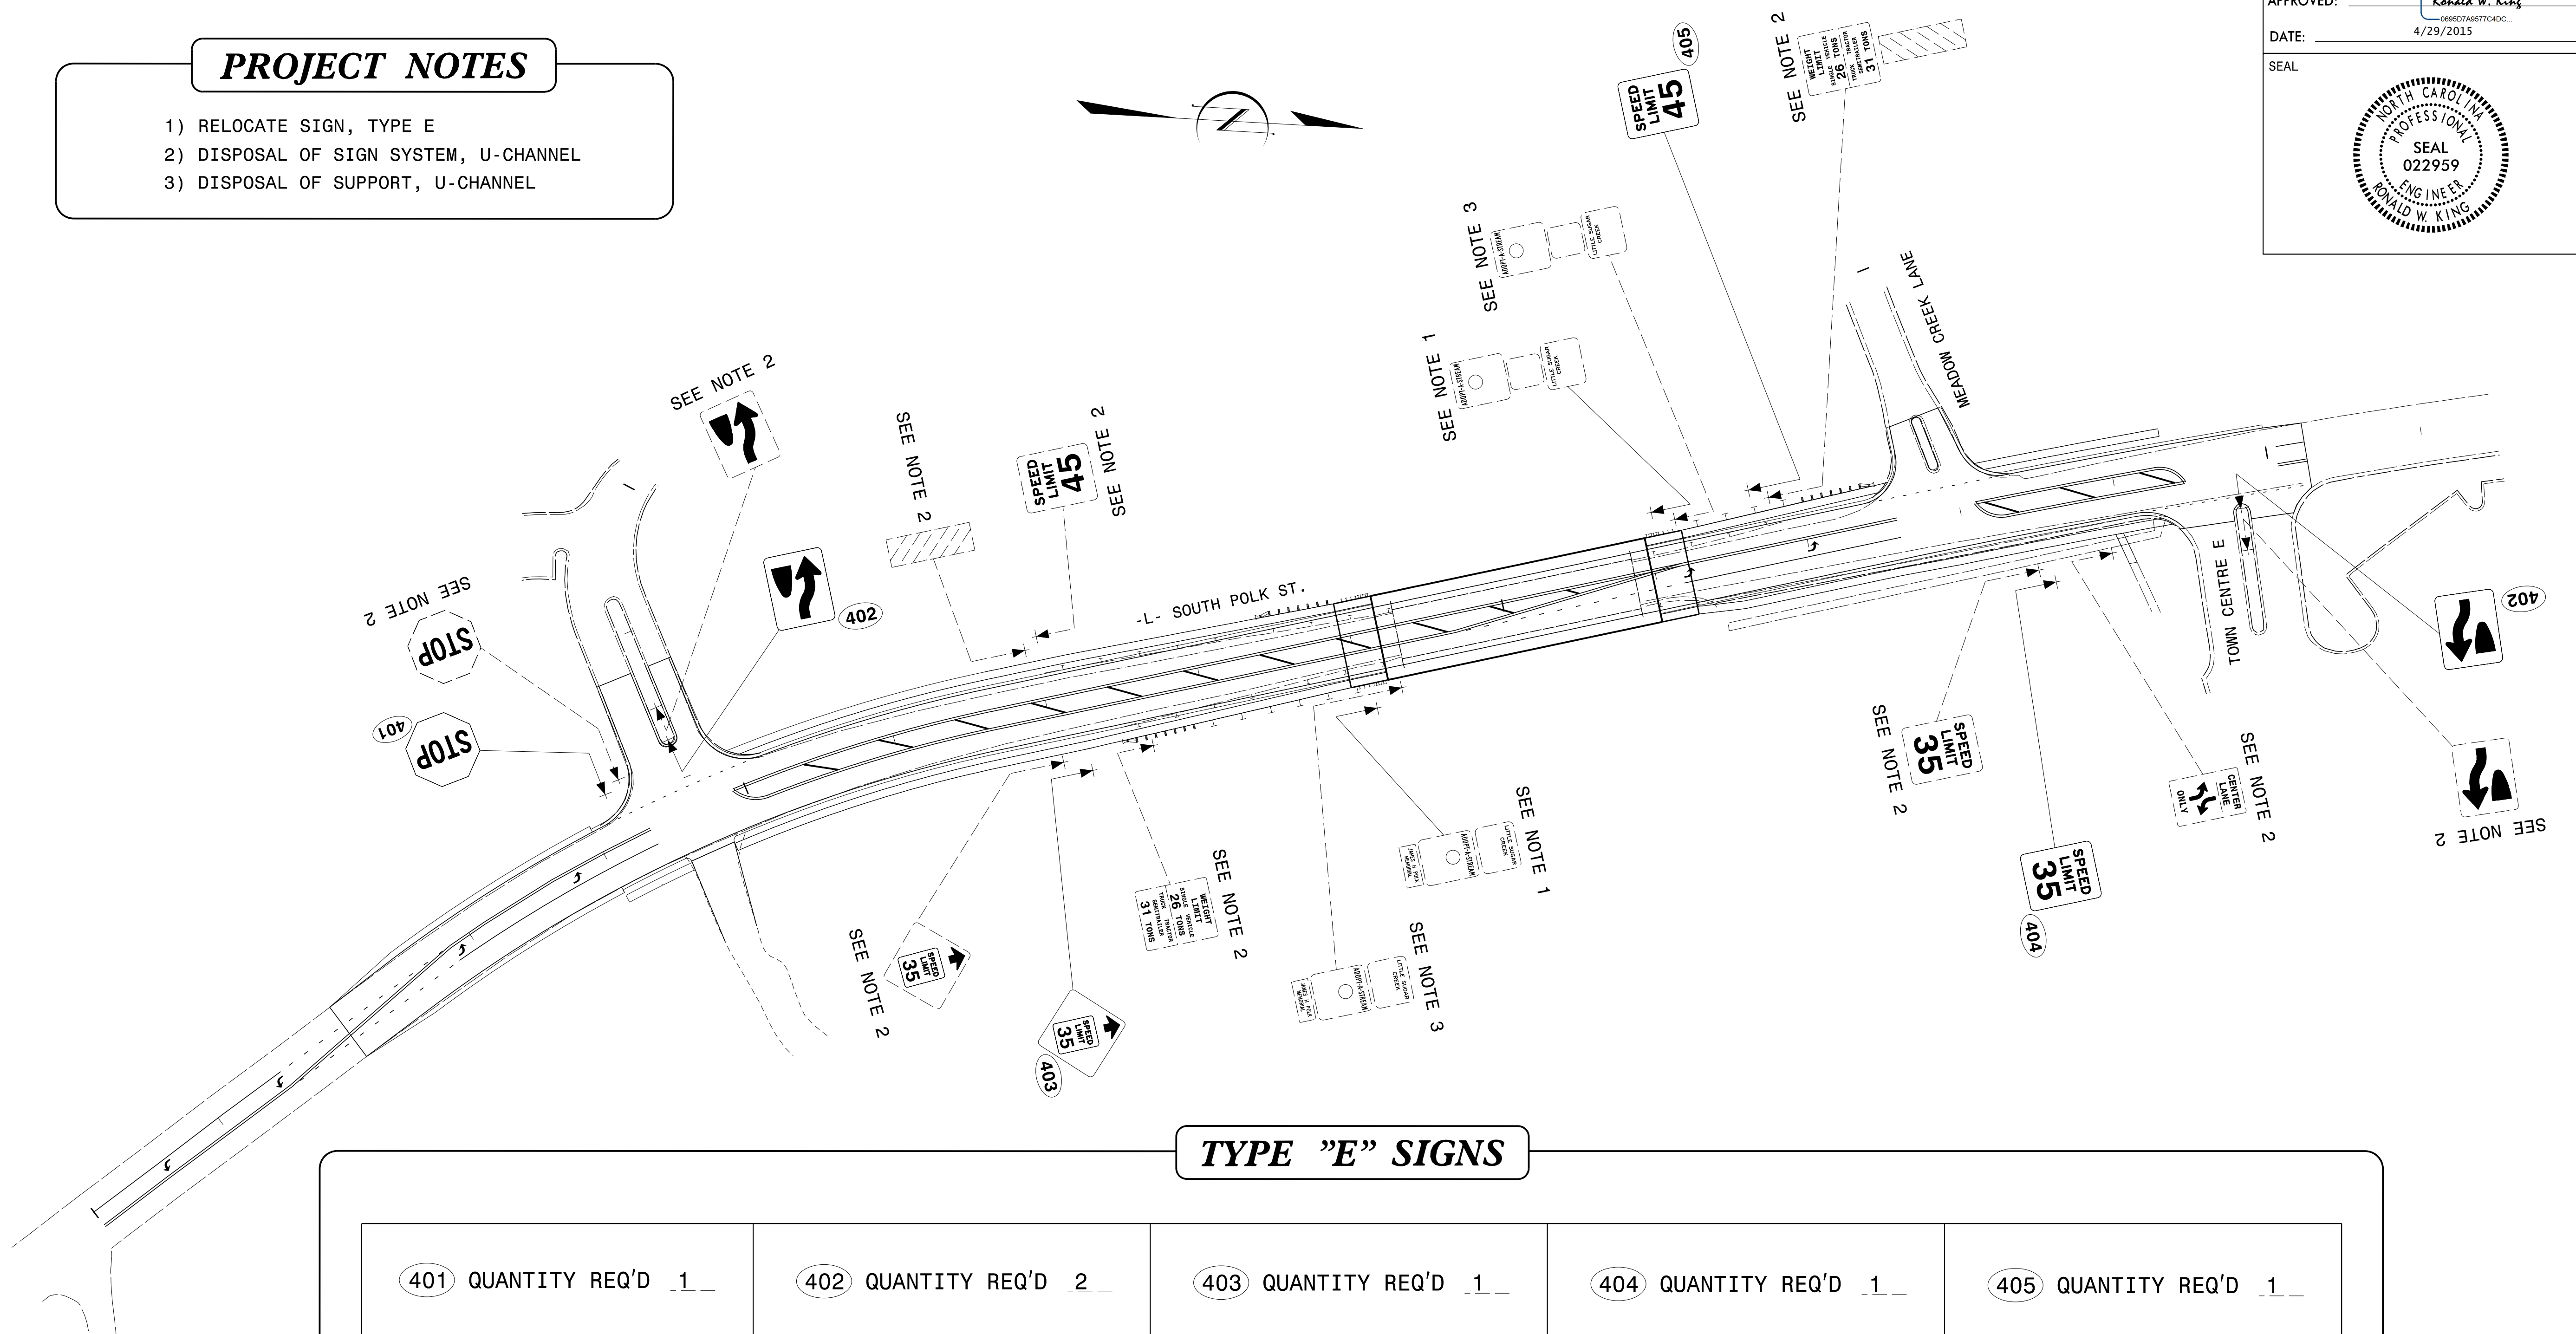
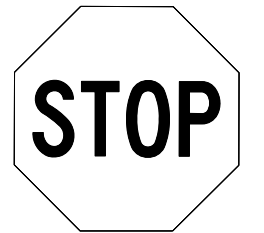
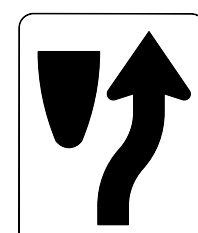

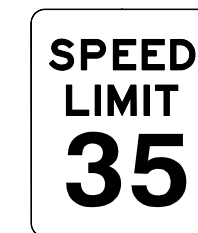
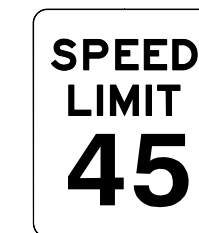


**PROJECT NOTES**

- 1) RELOCATE SIGN, TYPE E
- 2) DISPOSAL OF SIGN SYSTEM, U-CHANNEL
- 3) DISPOSAL OF SUPPORT, U-CHANNEL



**TYPE "E" SIGNS**

<p>401 QUANTITY REQ'D <u>1</u></p>  <p>36" X 36" R1-1</p> <p>ONE "U" POST PER SIGN</p>	<p>402 QUANTITY REQ'D <u>2</u></p>  <p>24" X 30" R4-7</p> <p>ONE "U" POST PER SIGN</p>	<p>403 QUANTITY REQ'D <u>1</u></p>  <p>36" X 36" W3-5</p> <p>ONE "U" POST PER SIGN</p>	<p>404 QUANTITY REQ'D <u>1</u></p>  <p>30" X 36" R2-1</p> <p>ONE "U" POST PER SIGN</p>	<p>405 QUANTITY REQ'D <u>1</u></p>  <p>30" X 36" R2-1</p> <p>ONE "U" POST PER SIGN</p>
--	---	---	---	---

**EXISTING AND PROPOSED SIGNS AND TYPE "E" SIGNS**