


PROJECT NO. B-5105
MECKLENBURG COUNTY
 STATION: 20+08.00 -L-
 SHEET 2 OF 4

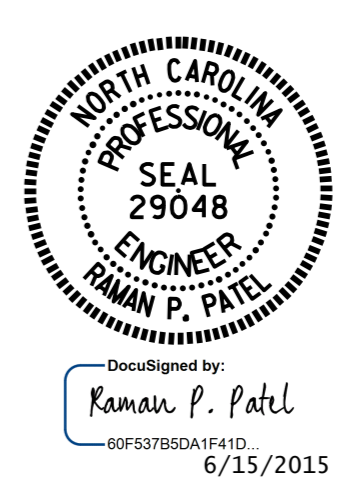

DRAWN BY : K.D. LAYNE DATE : 9-05-13
 CHECKED BY : M. K. BEARD DATE : 10-08-13
 DESIGN ENGINEER OF RECORD: R. P. PATEL DATE : 10-15-13

11-JUN-2015 07:59
 R:\Structures\Plans\B5105.sd.S2.01.dgn
 dadavenport

REVISIONS						SHEET NO. S-8
NO.	BY:	DATE:	NO.	BY:	DATE:	
1			3			TOTAL SHEETS 38
2			4			

SPAN B