




PLAN VIEW

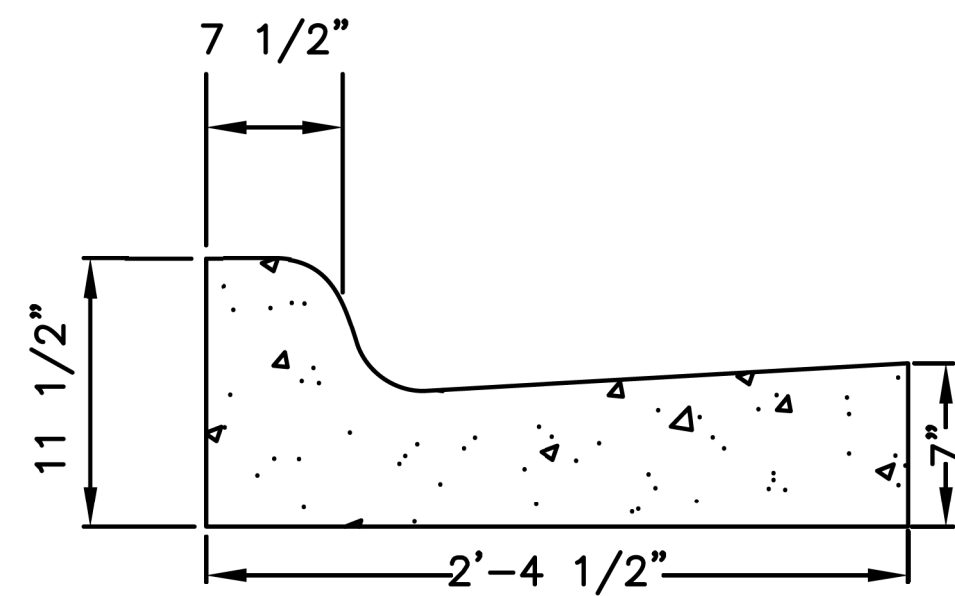

SECTION A-A

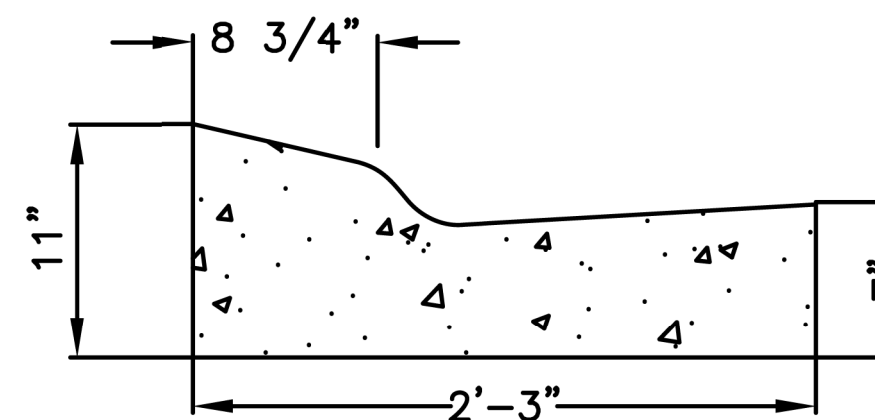

SECTION B-B

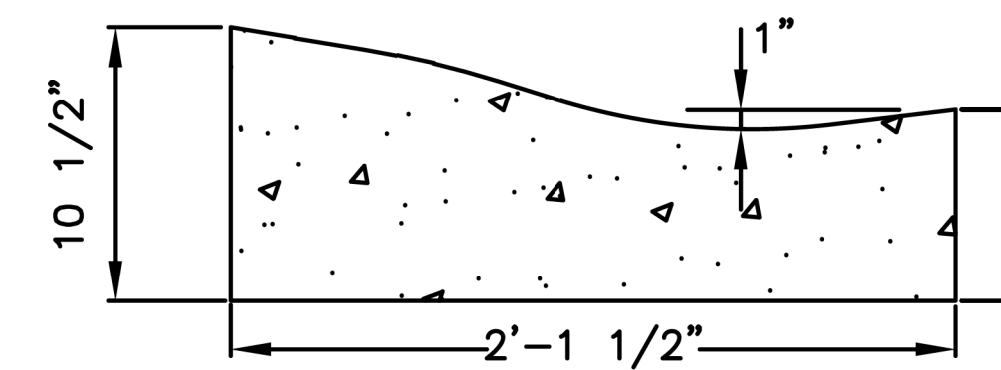

SECTION C-C

NOTES:

- 1. TRANSITION IS NOT TO BE LOCATED WITHIN THE CURB RADIUS.

NOT TO SCALE



CITY OF CHARLOTTE
 LAND DEVELOPMENT STANDARDS
 INCLUDES CHARLOTTE ETJ

CURB TRANSITION
 2'6" CURB AND GUTTER TO 2'-0" VALLEY GUTTER

SYSTEMS DESIGN CONSULTANTS, INC.