


0400DEL\_P30  
PCN

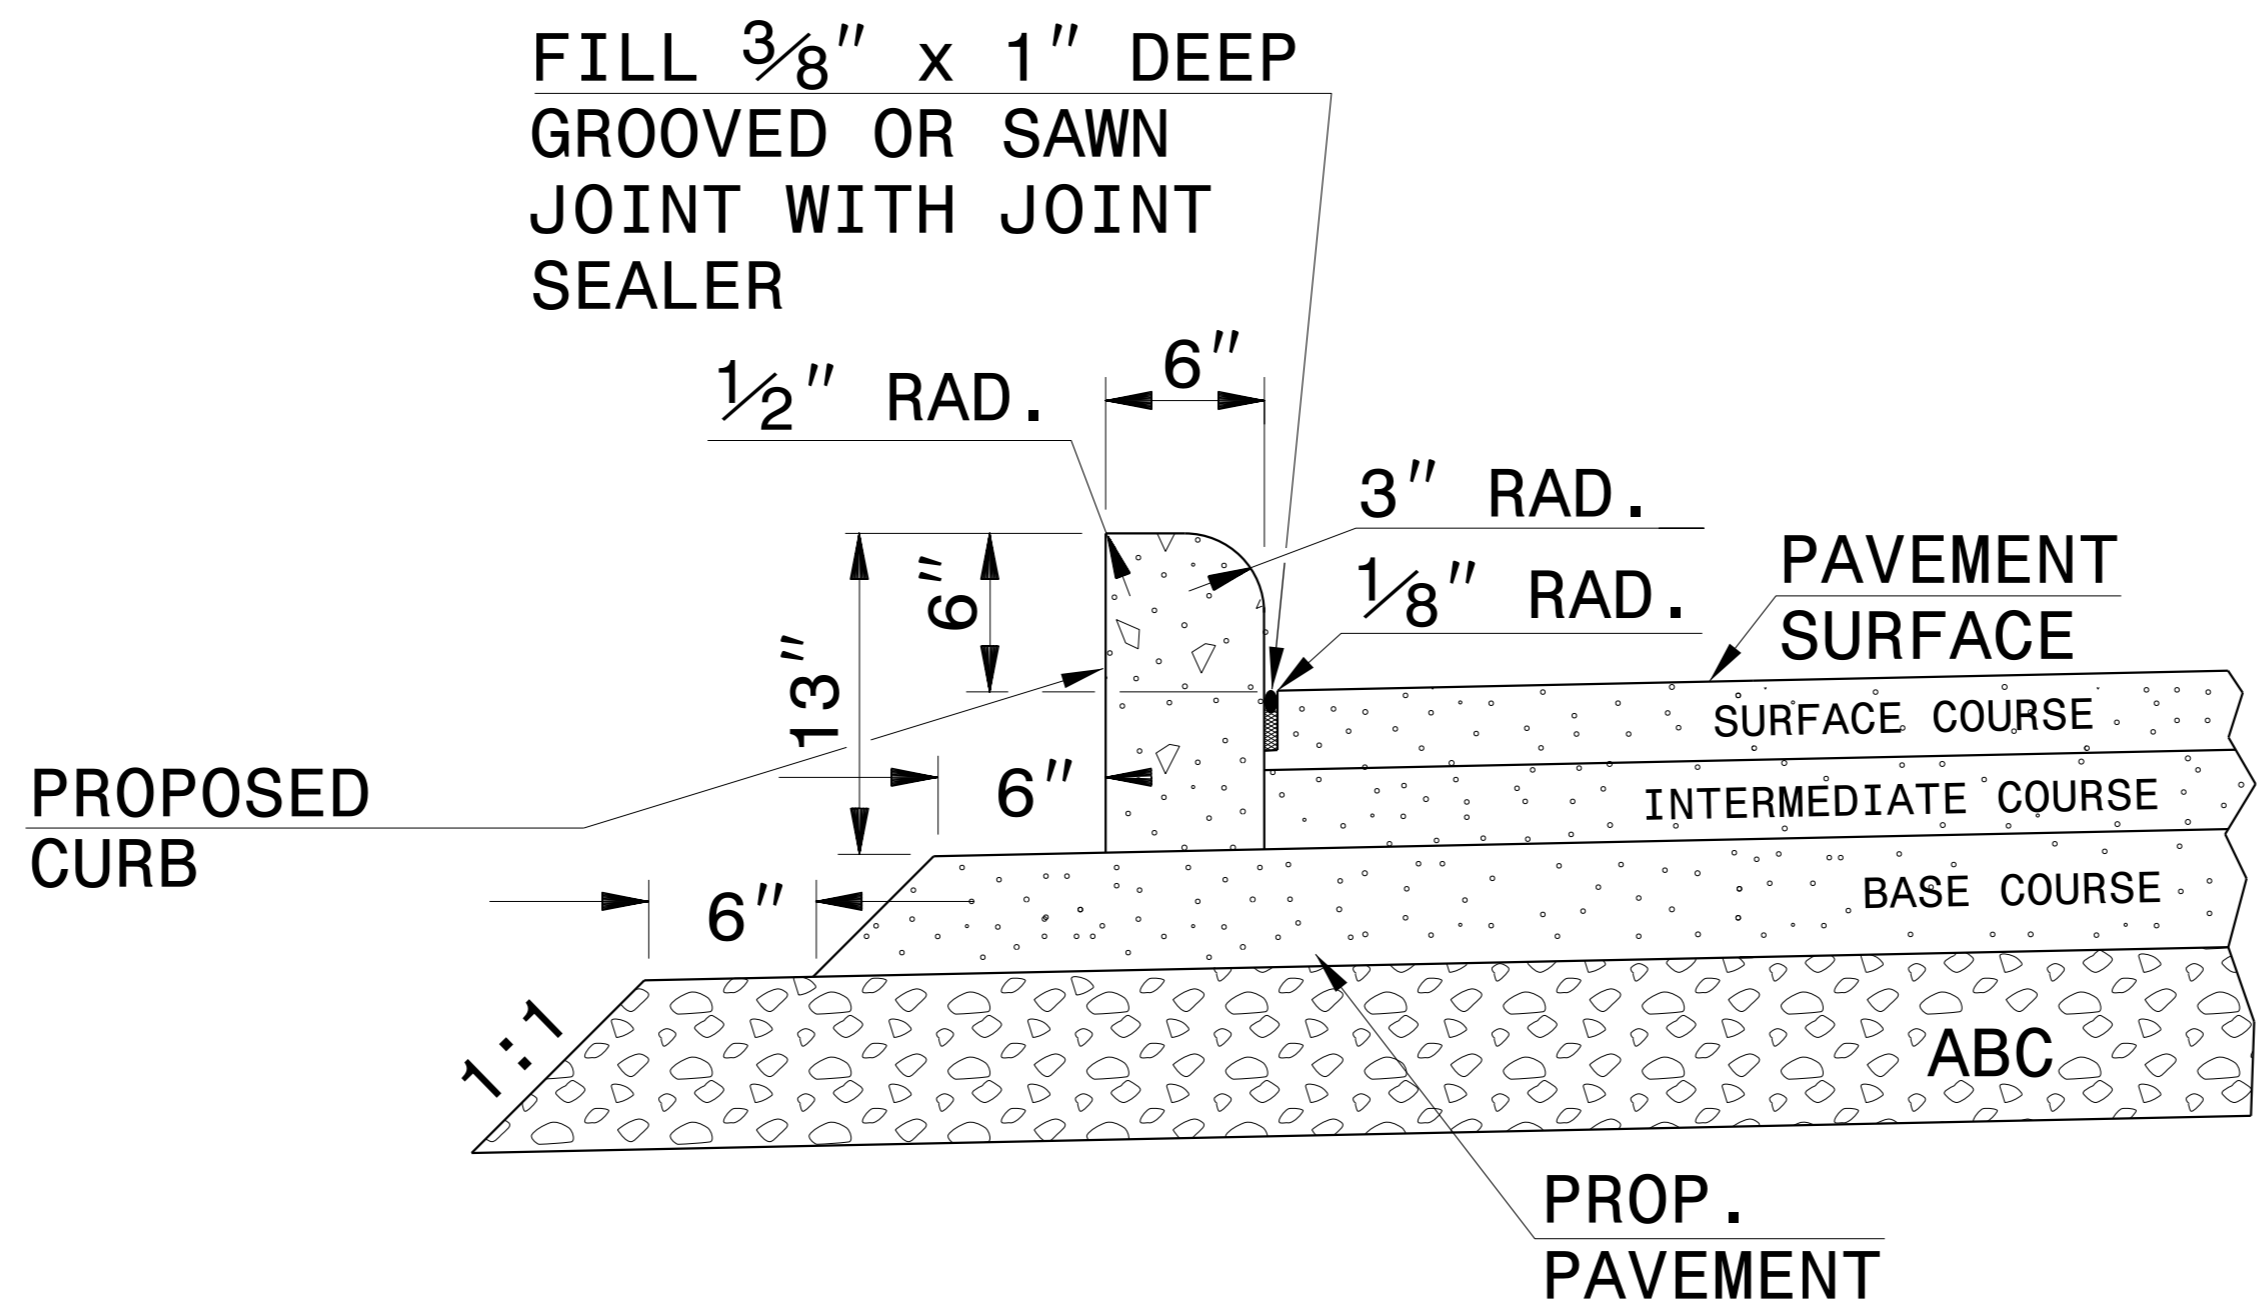

- GENERAL NOTES:**
- REFER TO STD. 846.01 FOR JOINT SPACING AND OTHER NOTES.
  - HEIGHT ADJUSTMENTS MAY BE MADE TO CURB AS DIRECTED BY THE ENGINEER.
  - PAVEMENT DESIGN AS SHOWN IN TYPICAL SECTIONS.



DocuSigned by:  
Joel Howerton 3/3/2015  
873F3D7DCDC48F...

**CONTRACT STANDARDS & DEVELOPMENT UNIT  
STANDARDS AND SPECIAL DESIGN**  
Office 919-707-6950 FAX 919-250-4119

**6" CURB DETAIL**

ORIGINAL BY: \_\_\_\_\_ DATE: \_\_\_\_\_  
 MODIFIED BY: kkempf DATE: 11-06-14  
 CHECKED BY: \_\_\_\_\_ DATE: \_\_\_\_\_  
 FILE SPEC.: kkempf\english\846d01.dgn

0400DEL\_P30  
PCN