



0400DEL\_P30

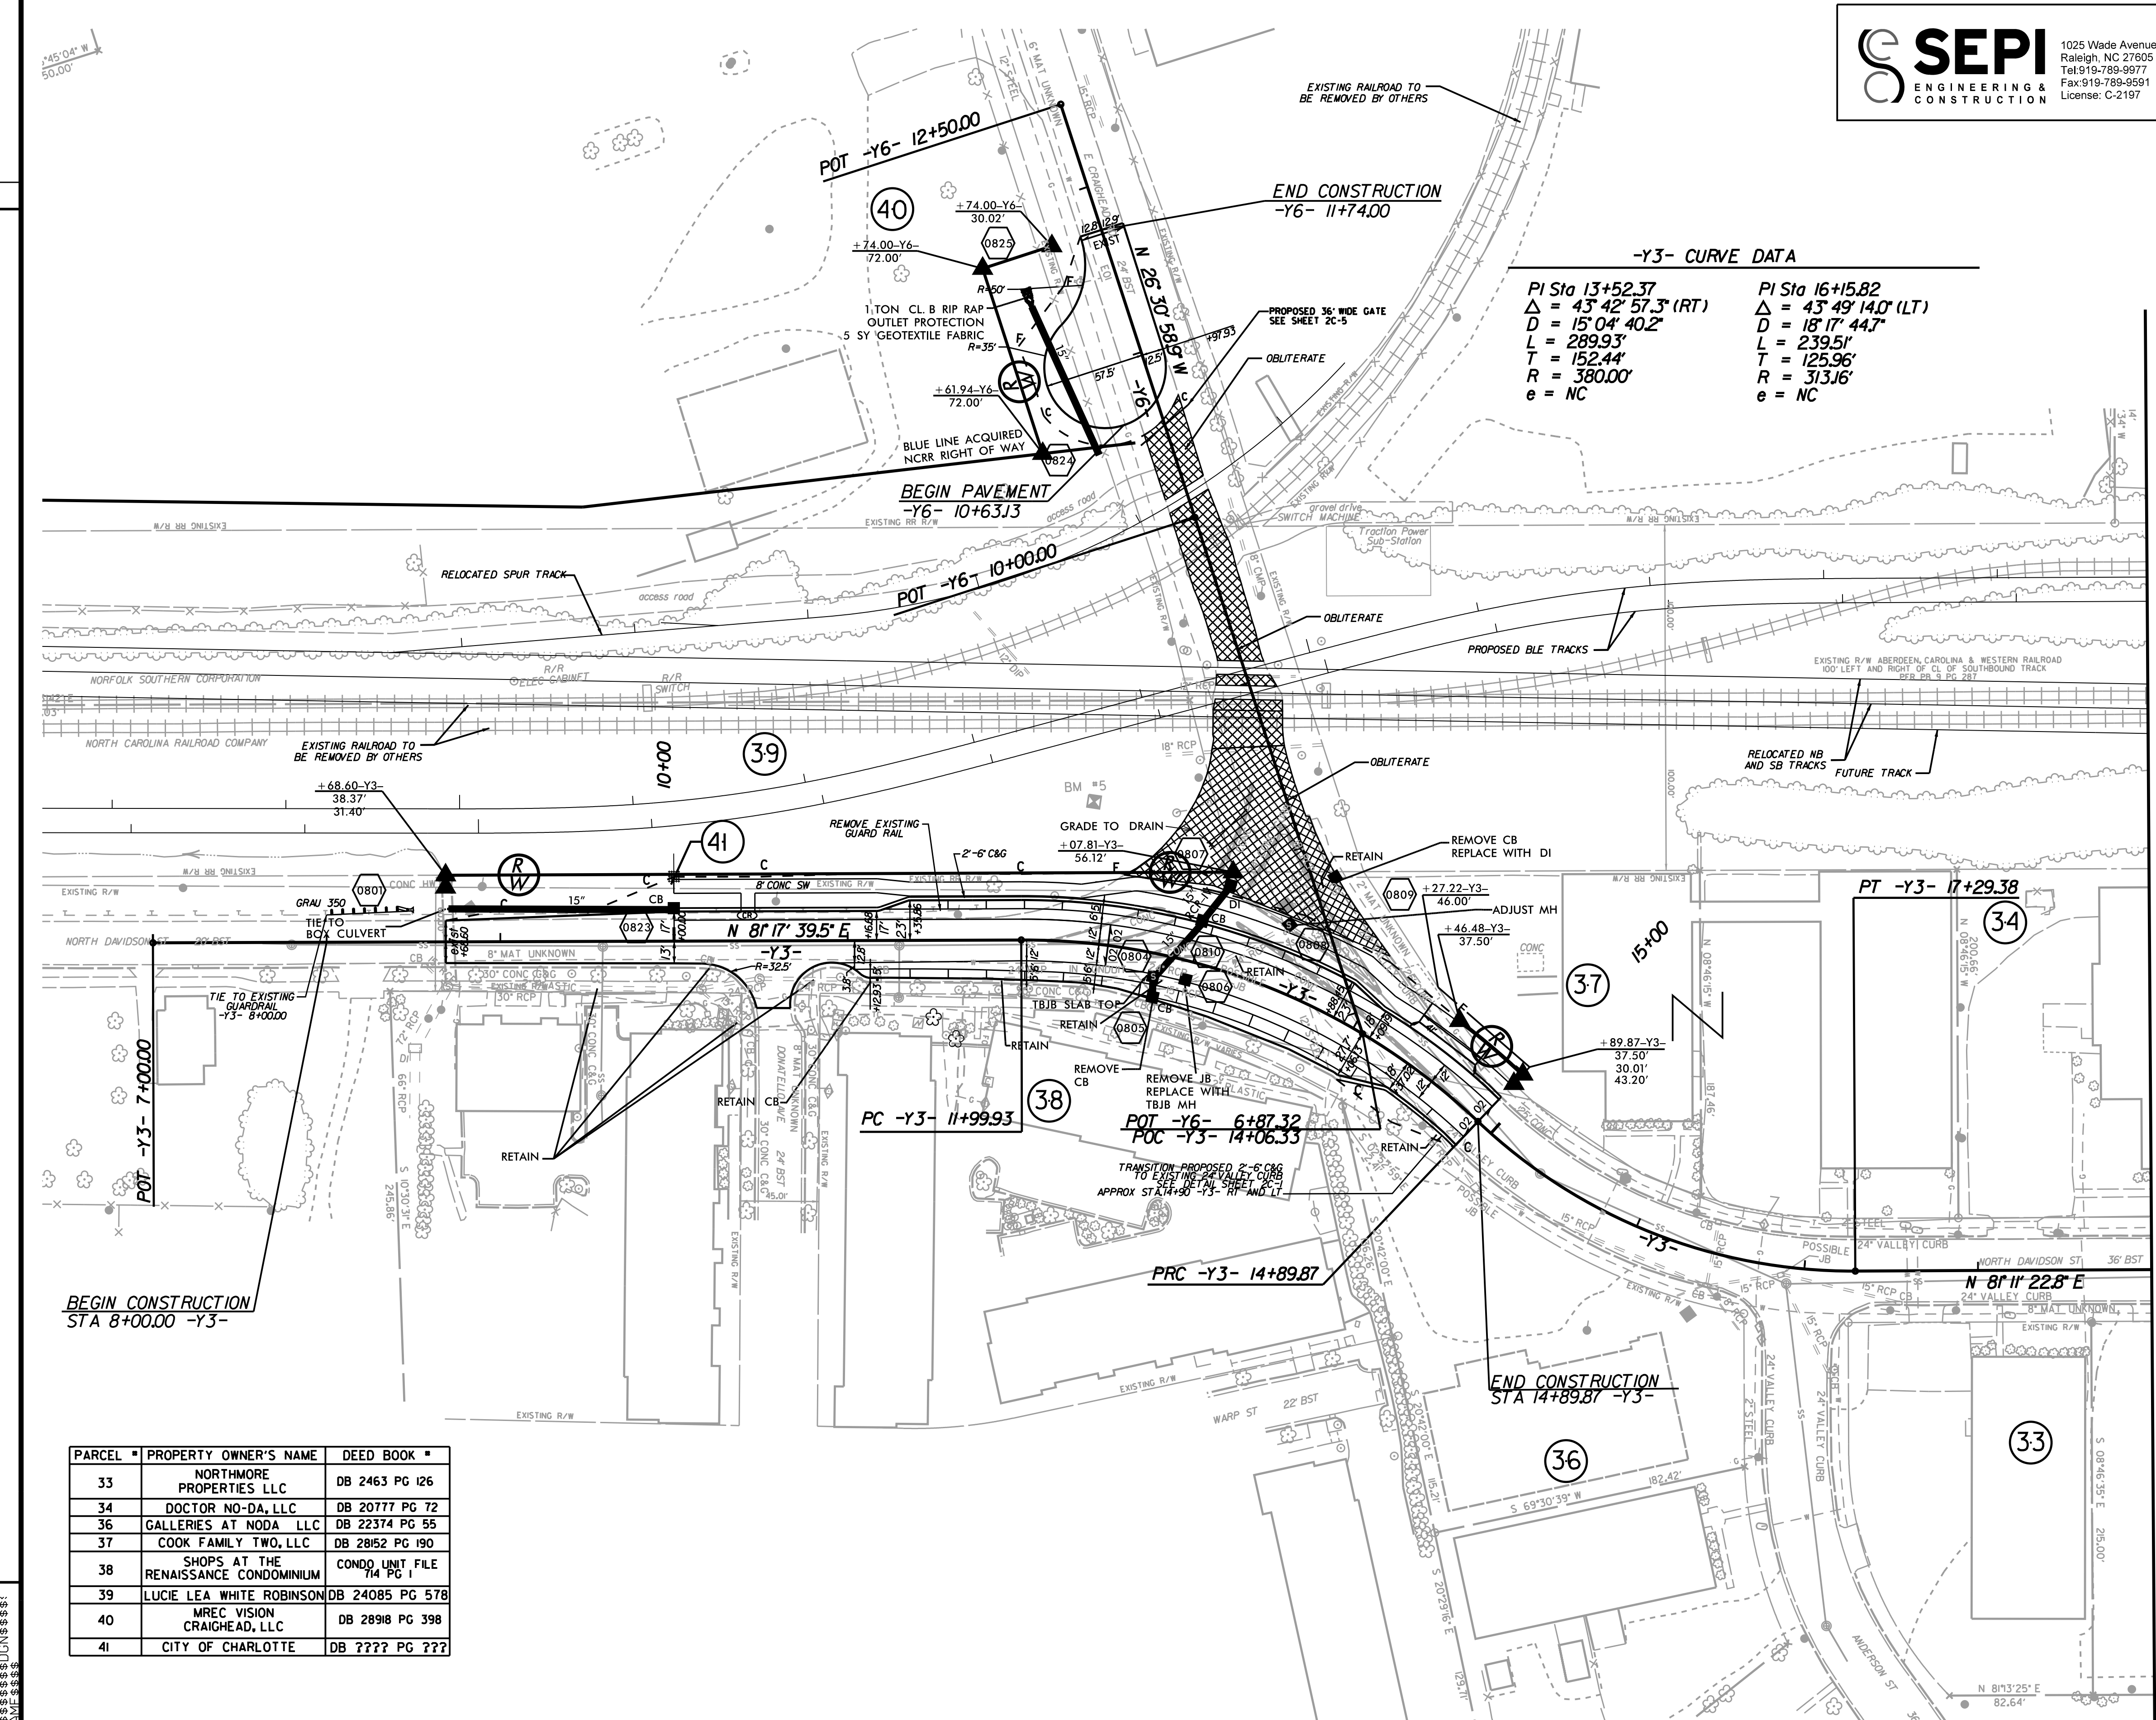

**-Y3- CURVE DATA**

PI Sta 13+52.37	PI Sta 16+15.82
$\Delta = 43^\circ 42' 57.3''$ (RT)	$\Delta = 43^\circ 49' 14.0''$ (LT)
D = 15' 04' 40.2"	D = 18' 17' 44.7"
L = 289.93'	L = 239.51'
T = 152.44'	T = 125.96'
R = 380.00'	R = 313.16'
e = NC	e = NC

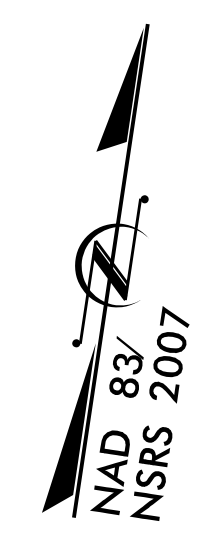

REVISIONS

PARCEL #	PROPERTY OWNER'S NAME	DEED BOOK #
33	NORTHMORE PROPERTIES LLC	DB 2463 PG 126
34	DOCTOR NO-DA, LLC	DB 20777 PG 72
36	GALLERIES AT NODA LLC	DB 22374 PG 55
37	COOK FAMILY TWO, LLC	DB 28152 PG 190
38	SHOPS AT THE RENAISSANCE CONDOMINIUM	CONDO UNIT FILE 714 PG 1
39	LUCIE LEA WHITE ROBINSON	DB 24085 PG 578
40	MREC VISION CRAIGHEAD, LLC	DB 28918 PG 398
41	CITY OF CHARLOTTE	DB ??? PG ???

MATCHLINE -Y3- STA.19+00 SEE SHEET 7

NOTE: SEE SHEET 10 FOR -Y3- PROFILE  
 NOTE: SEE SHEET 12 FOR -Y6- PROFILE