
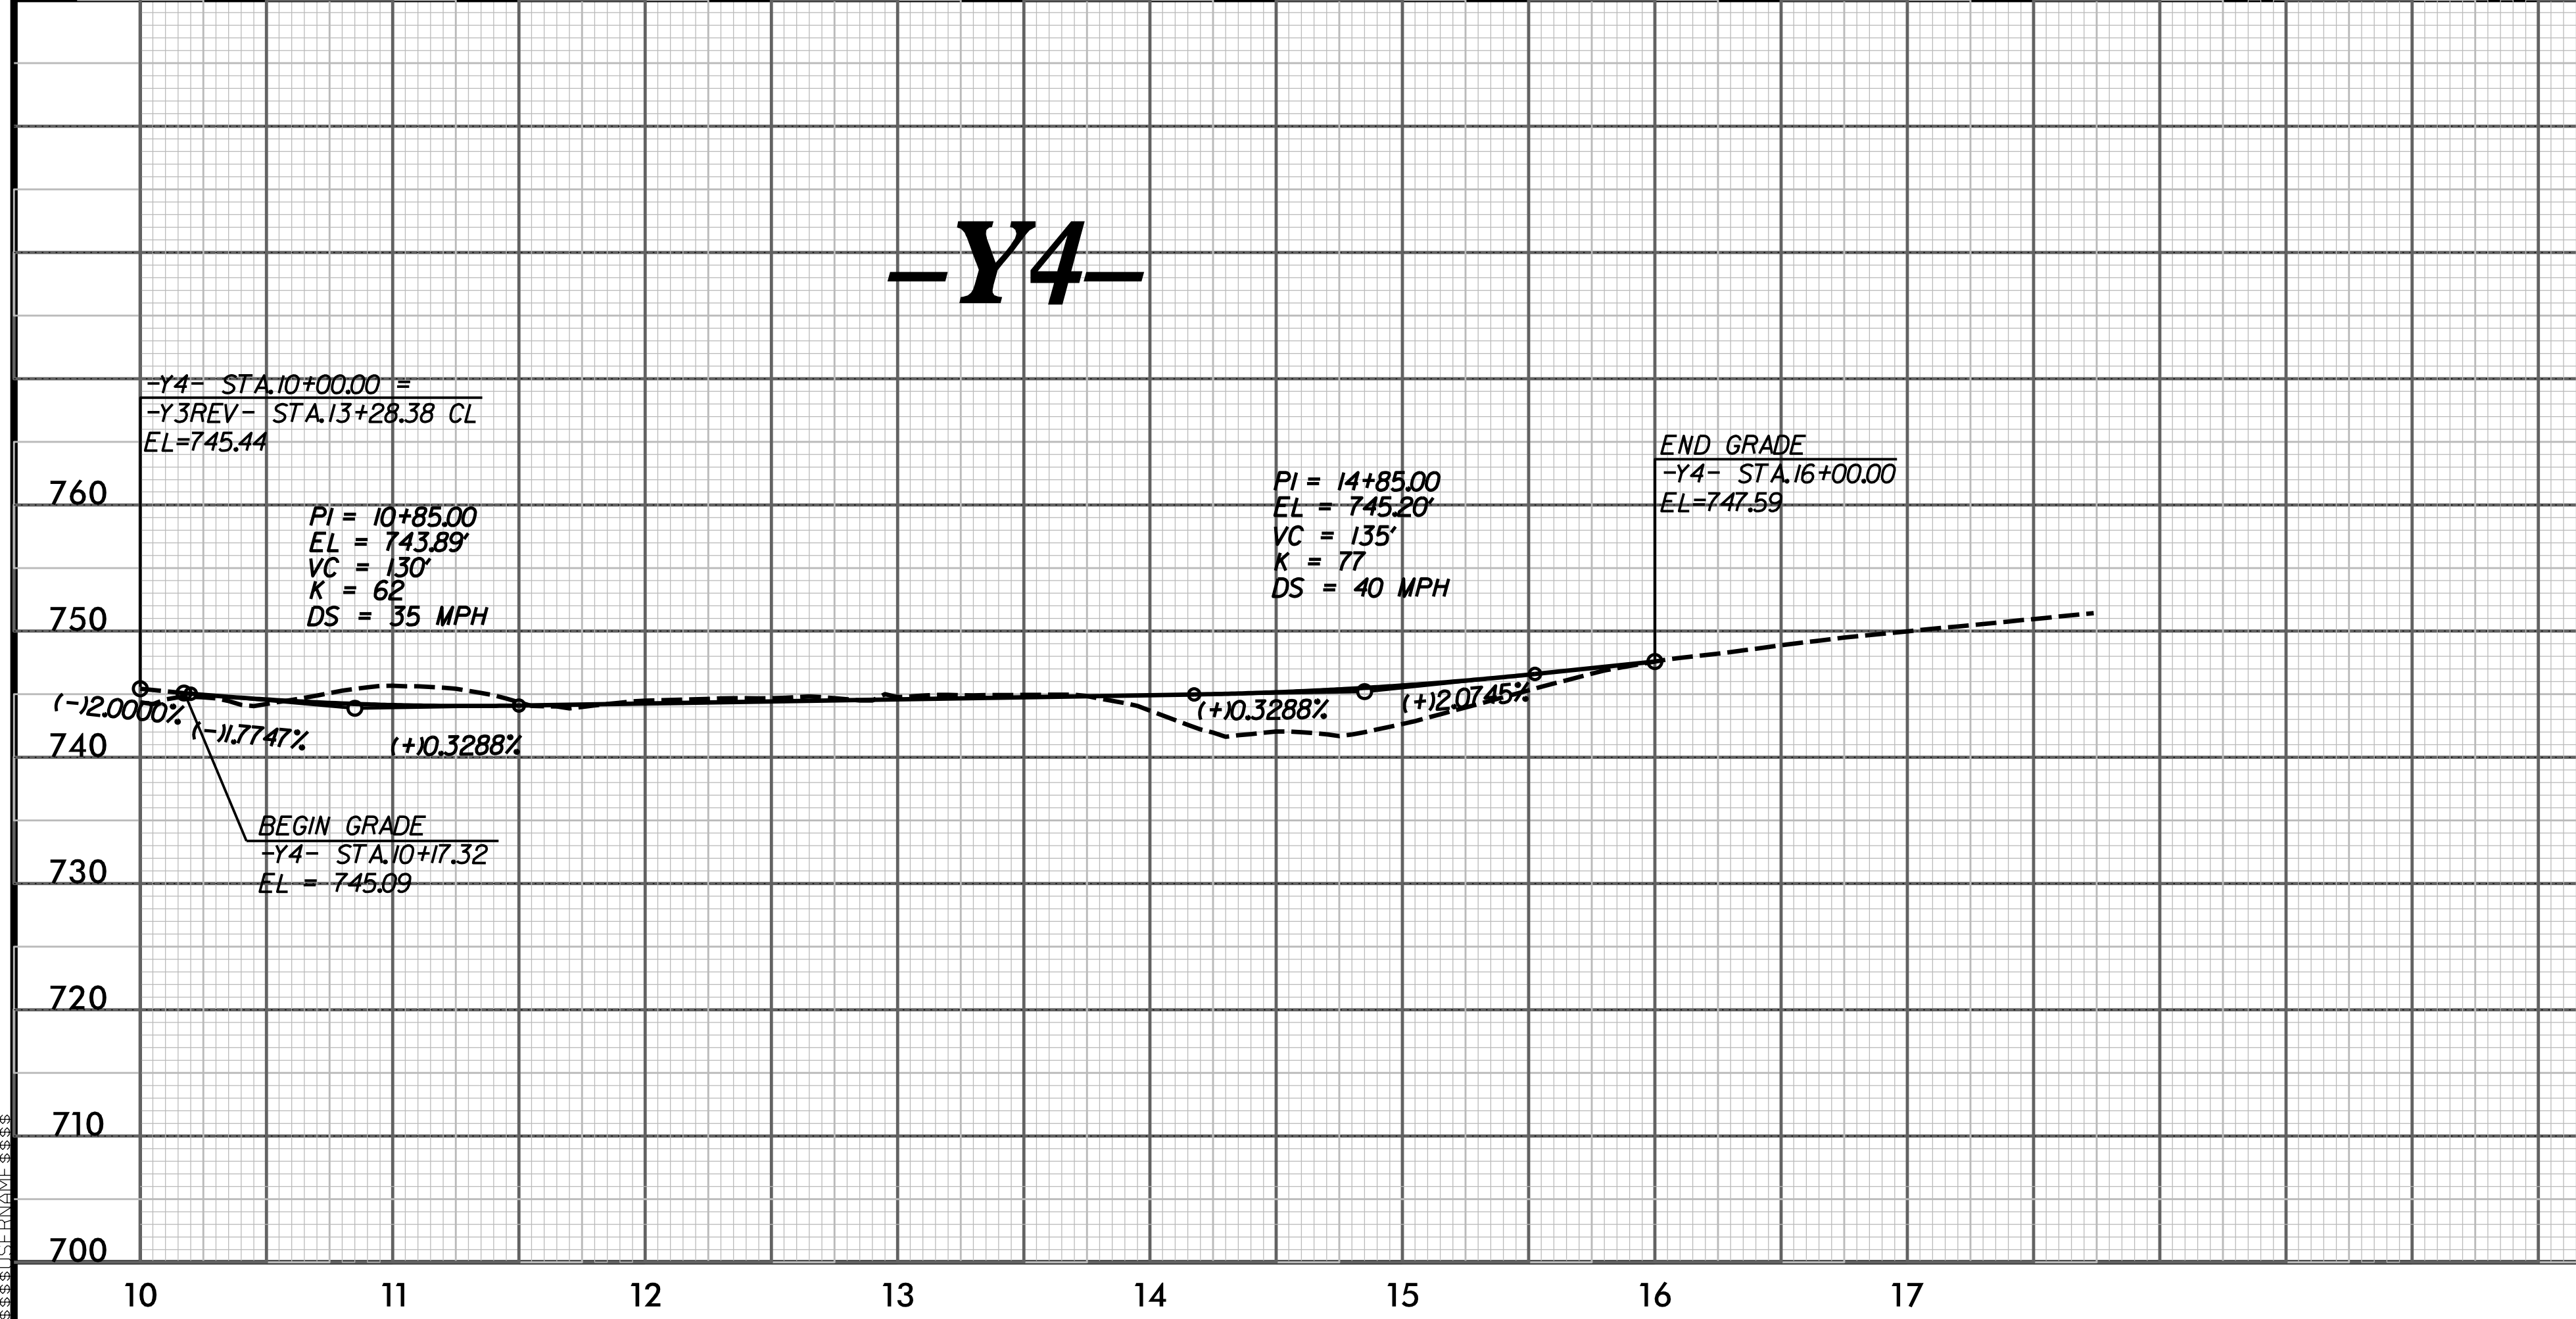


PROJECT REFERENCE NO. U-5008	SHEET NO. 11
ROADWAY DESIGN ENGINEER 3/5/2015	HYDRAULICS ENGINEER 3/5/2015

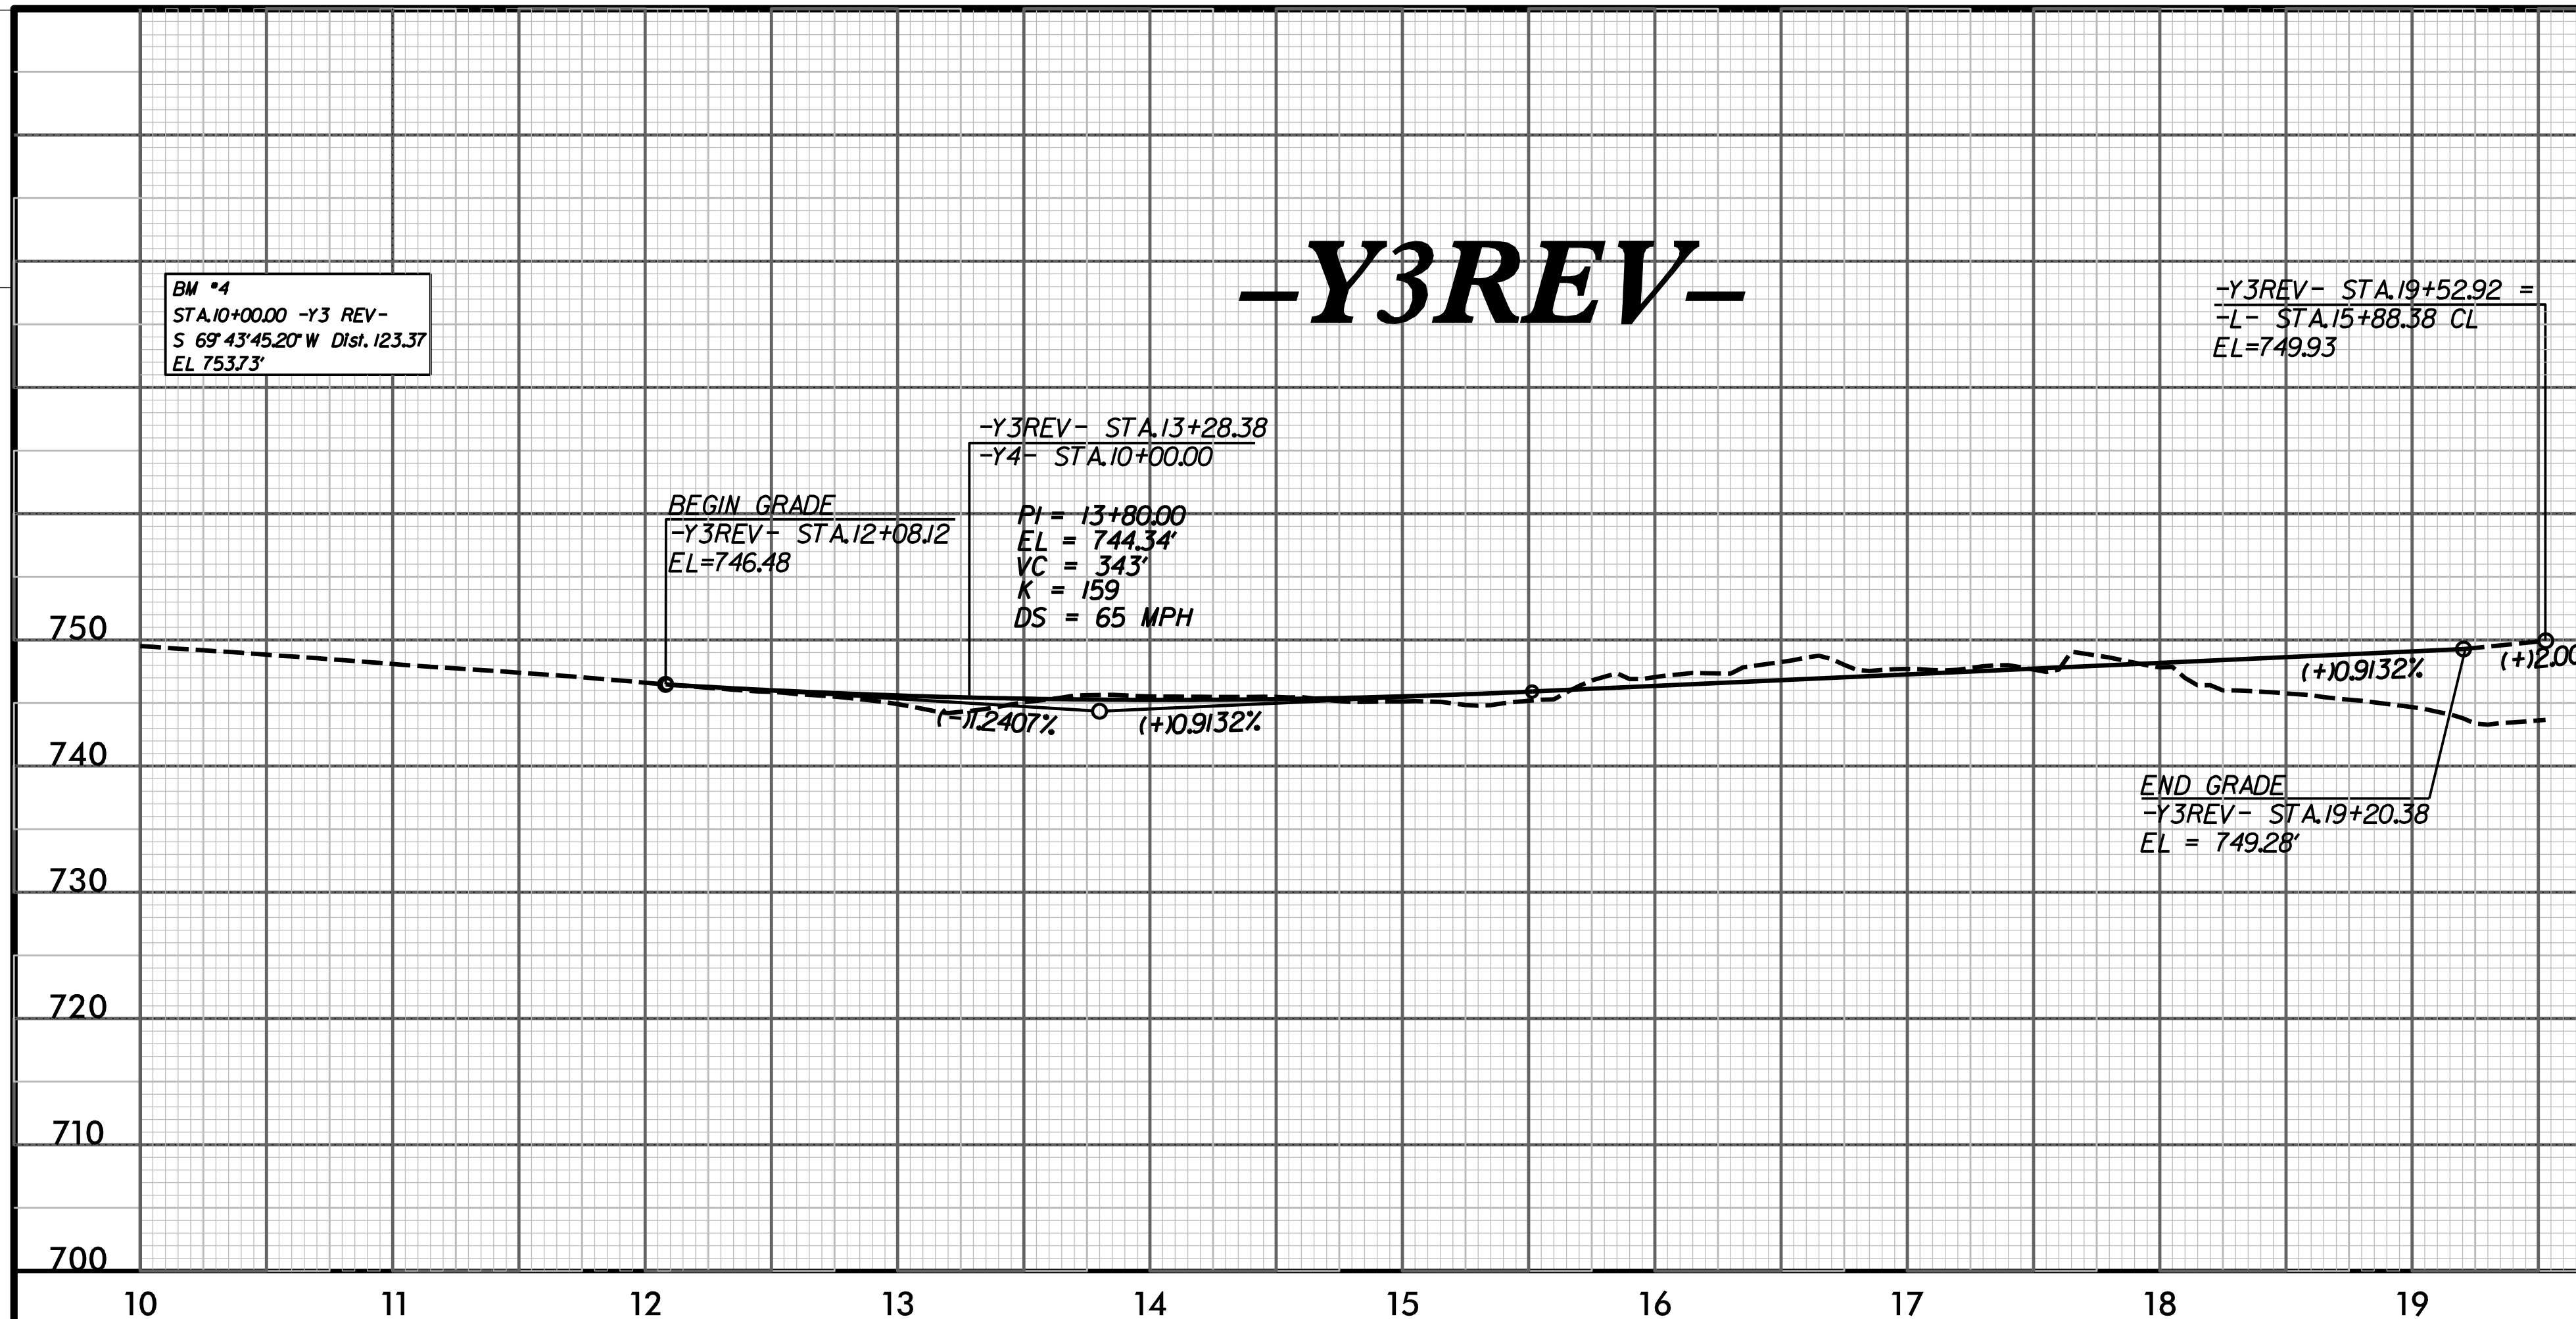

NOTE: SEE PLAN SHEETS 4 & 7 FOR -Y3REV- PROFILE
NOTE: SEE PLAN SHEETS 5 & 7 FOR -Y4- PROFILE